

GEHRYPARTNERS, LLP
ARCHITECT
12541 BEATRICE STREET
LOS ANGELES, CALIFORNIA 90066
(310) 482-3000

8150 SUNSET
8150 SUNSET BLVD. LOS ANGELES, CALIFORNIA

NOTES

TITLE
ALTERNATIVE 9
FLOOR AREA DIAGRAM
LEVEL 02 FLOOR PLAN

PROJECT NUMBER
2015-005
SCALE
DRAWN BY
DATE
2016-05-13
ORIGINAL SHEET SIZE:
36" x 48"

SHEET NUMBER
SK-0124
© GEHRY PARTNERS, LLP



GEHRYPARTNERS, LLP
ARCHITECT
12541 BEATRICE STREET
LOS ANGELES, CALIFORNIA 90066
(310) 482-3000


8150 SUNSET
8150 SUNSET BLVD. LOS ANGELES, CALIFORNIA

NOTES

TITLE
ALTERNATIVE 9
FLOOR AREA DIAGRAM
LEVEL 03 FLOOR PLAN

PROJECT NUMBER
2015-005
SCALE
DRAWN BY
DATE
2016-05-13
ORIGINAL SHEET SIZE:
36" x 48"

SHEET NUMBER
SK-0124
© GEHRY PARTNERS, LLP

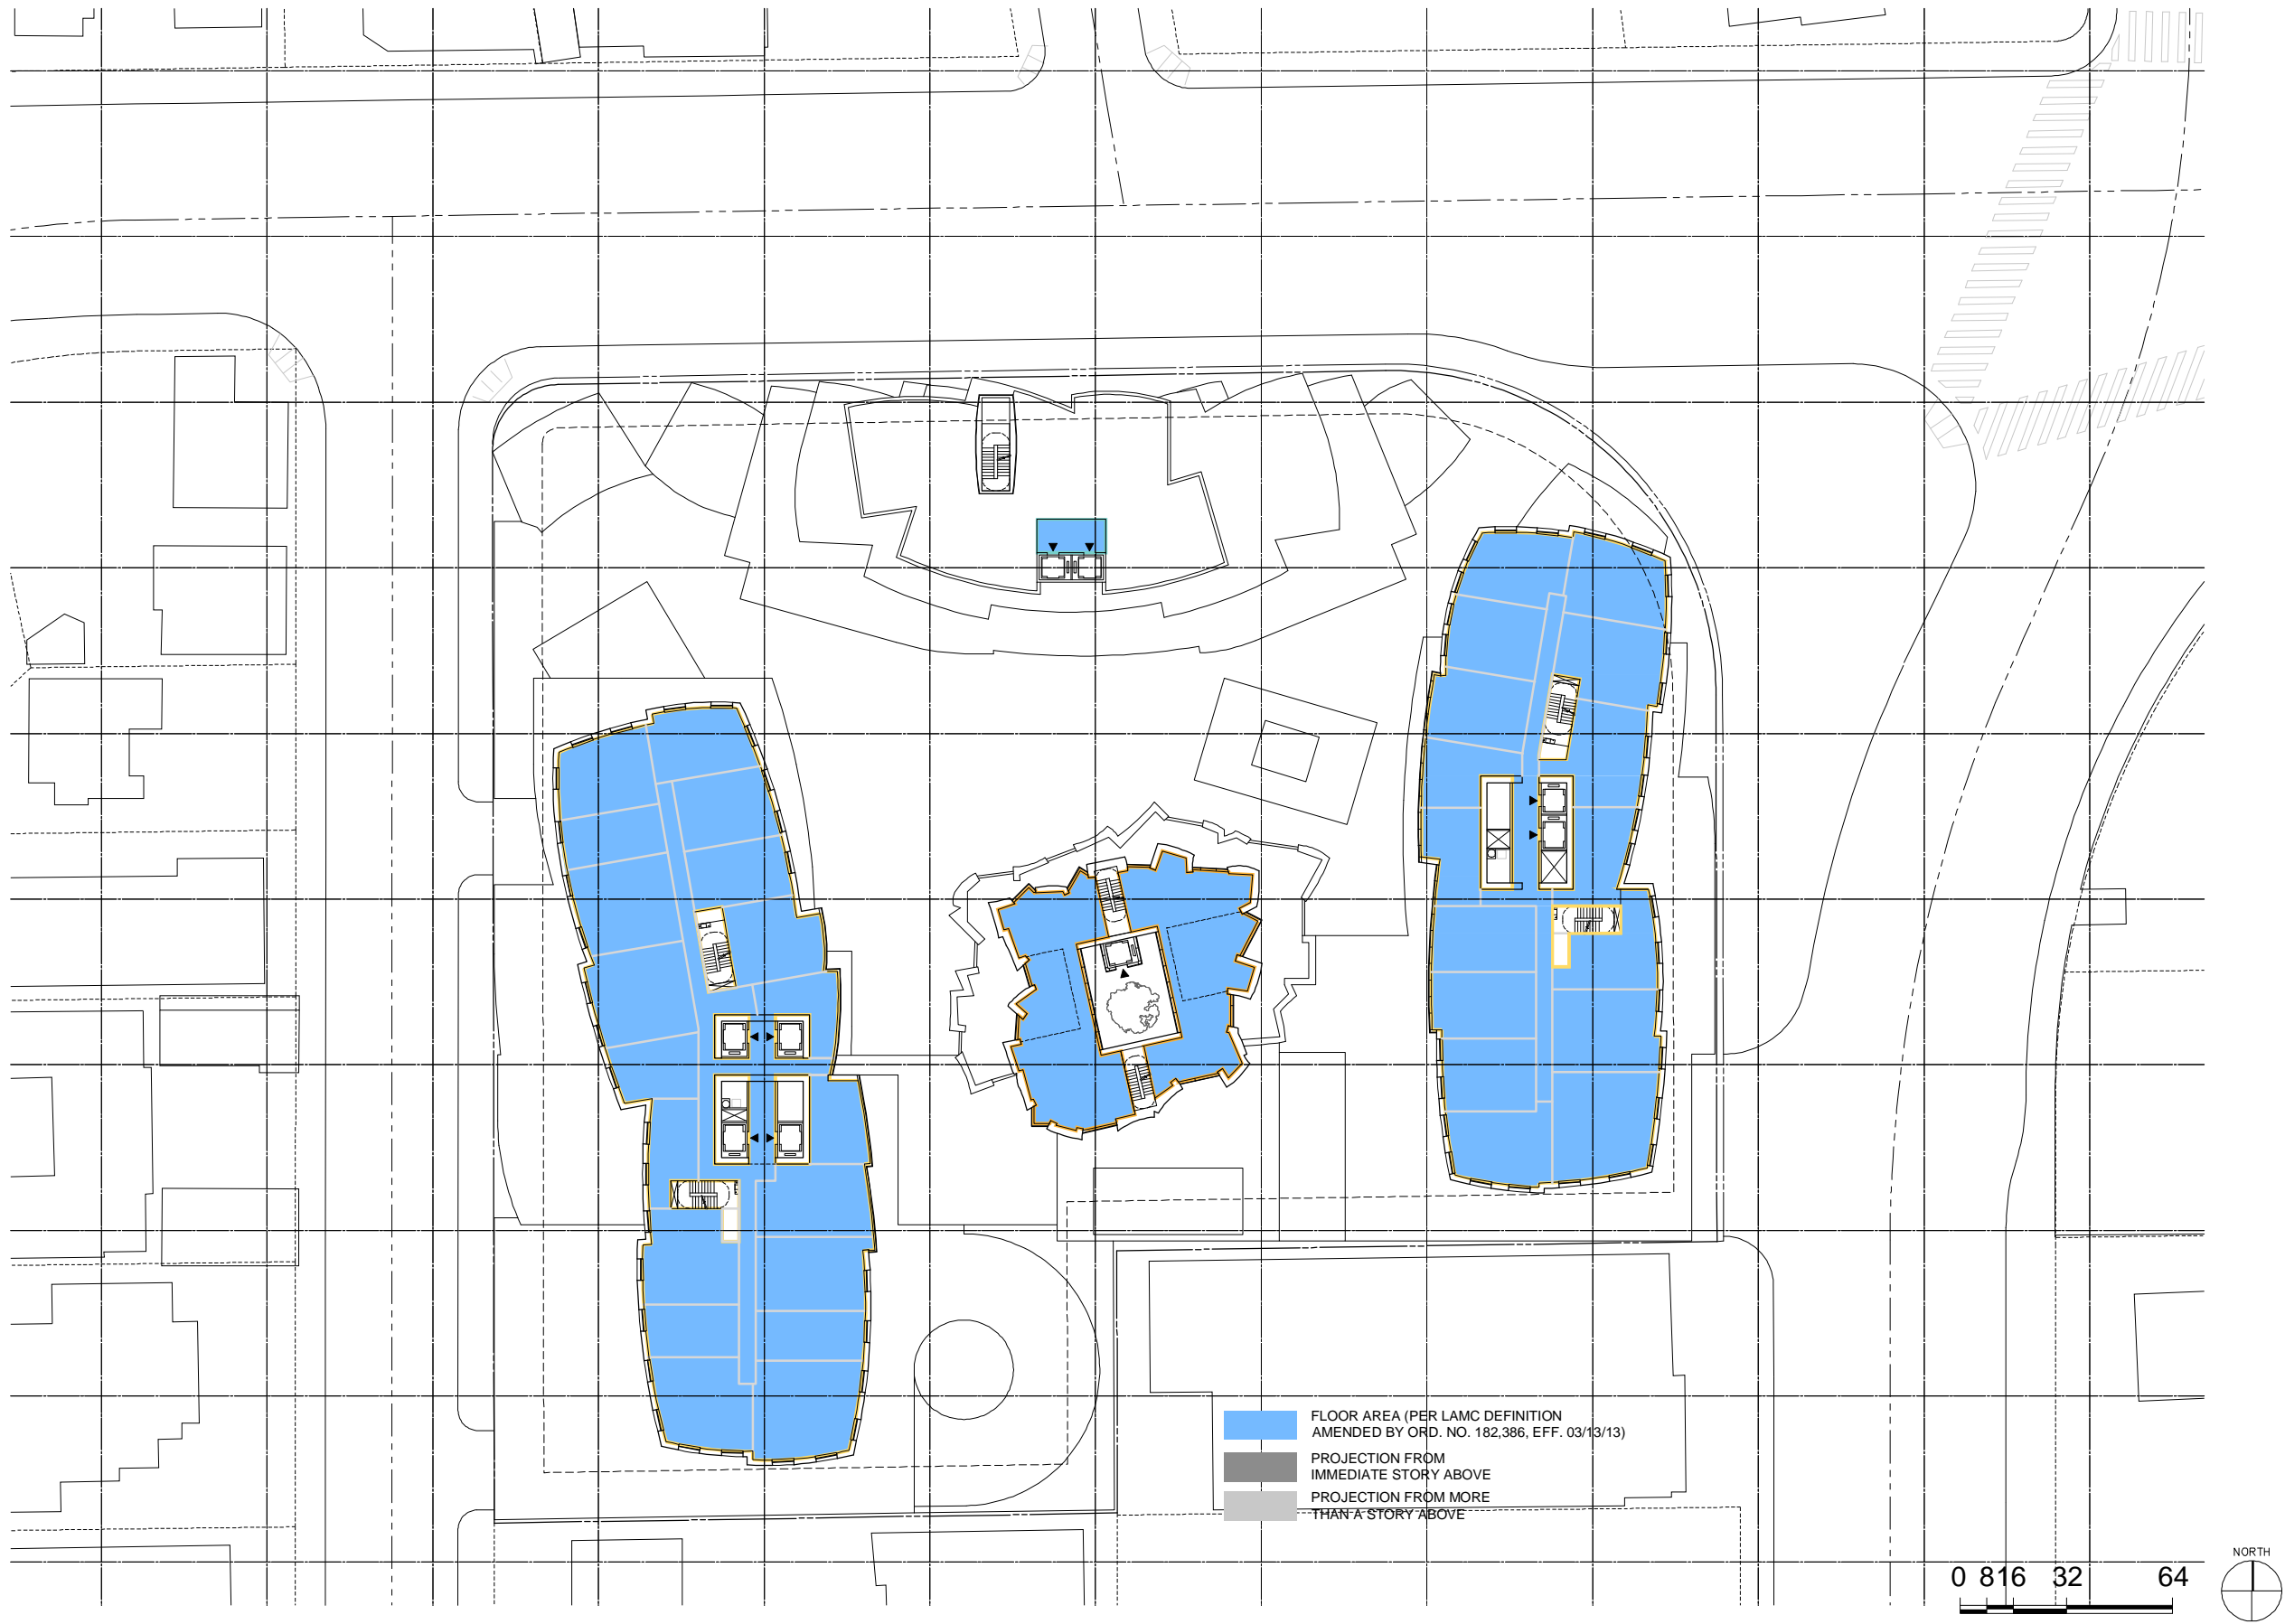

GEHRYPARTNERS, LLP
ARCHITECT
12541 BEATRICE STREET
LOS ANGELES, CALIFORNIA 90066
(310) 482-3000


8150 SUNSET
8150 SUNSET BLVD. LOS ANGELES, CALIFORNIA

NOTES

TITLE
ALTERNATIVE 9
FLOOR AREA DIAGRAM
LEVEL 04-05 FLOOR PLAN

PROJECT NUMBER
2015-005
SCALE
DRAWN BY
DATE
2016-05-13
ORIGINAL SHEET SIZE:
36" x 48"

SHEET NUMBER
SK-0124
© GEHRY PARTNERS, LLP

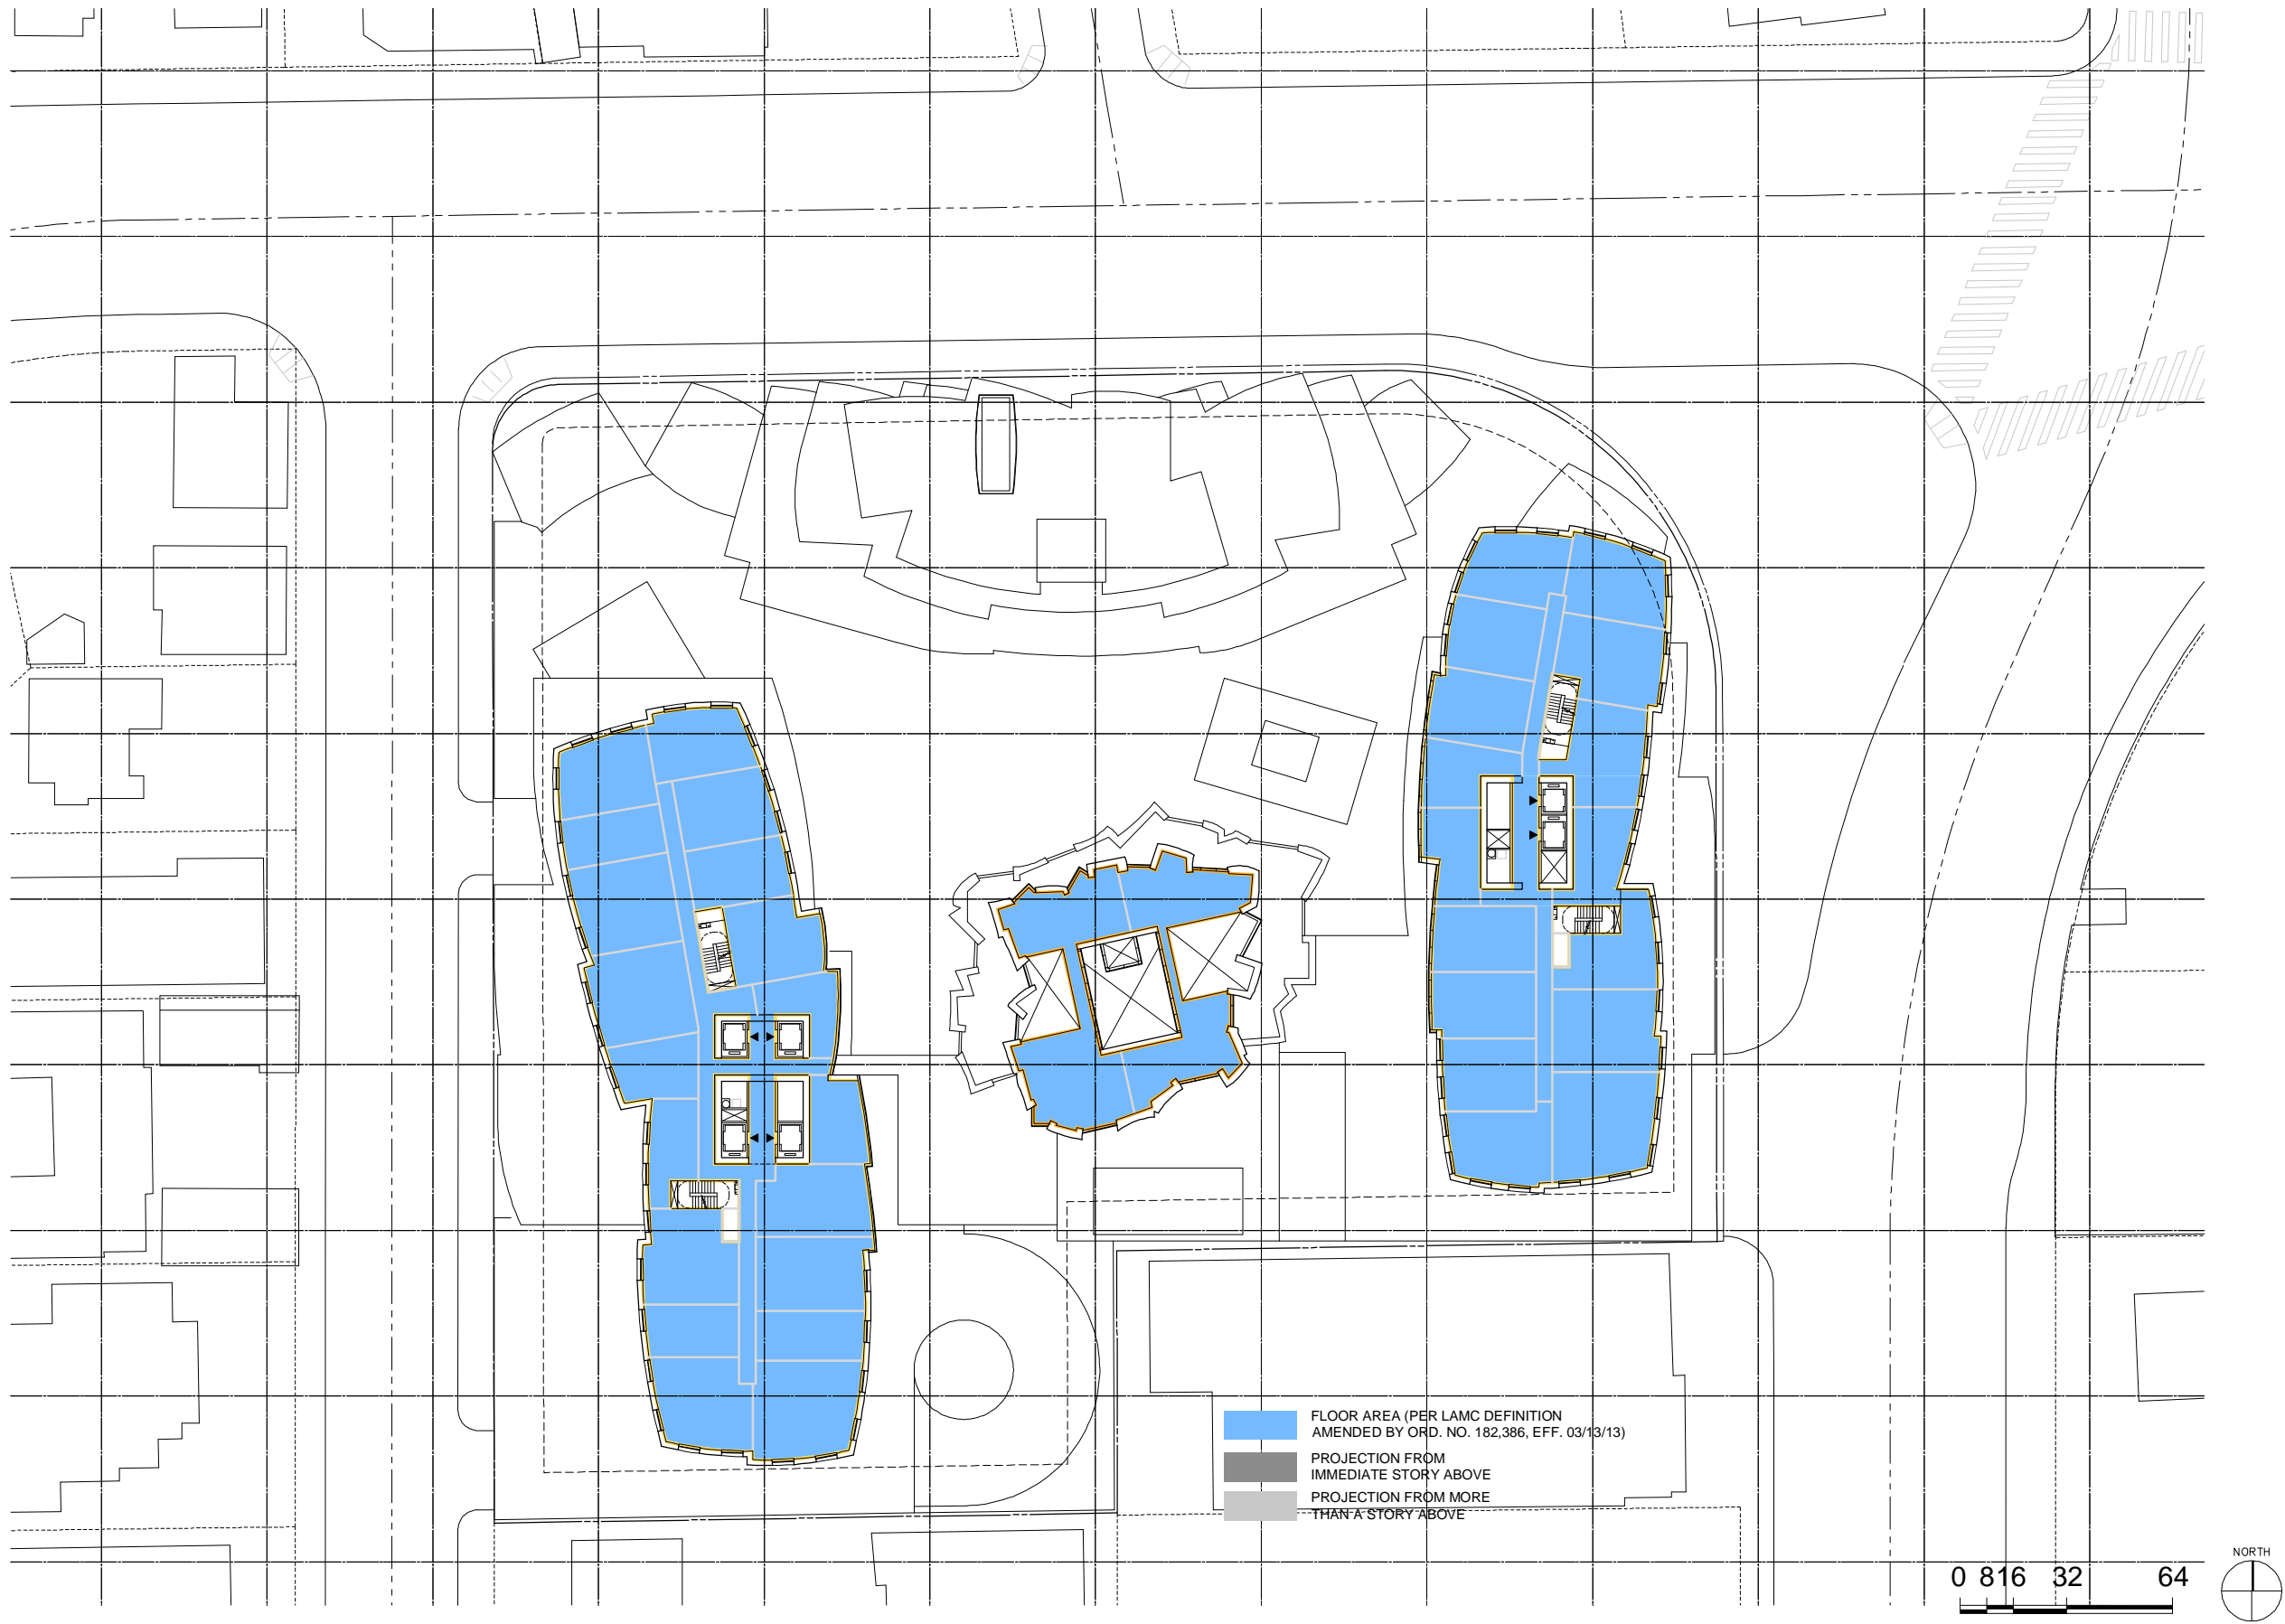

GEHRYPARTNERS, LLP
ARCHITECT
12541 BEATRICE STREET
LOS ANGELES, CALIFORNIA 90066
(310) 482-3000


8150 SUNSET
8150 SUNSET BLVD. LOS ANGELES, CALIFORNIA

NOTES

TITLE
ALTERNATIVE 9
FLOOR AREA DIAGRAM
LEVEL 06 FLOOR PLAN

PROJECT NUMBER
2015-005
SCALE
DRAWN BY
DATE
2016-05-13
ORIGINAL SHEET SIZE:
36" x 48"

SHEET NUMBER
SK-0124
© GEHRY PARTNERS, LLP

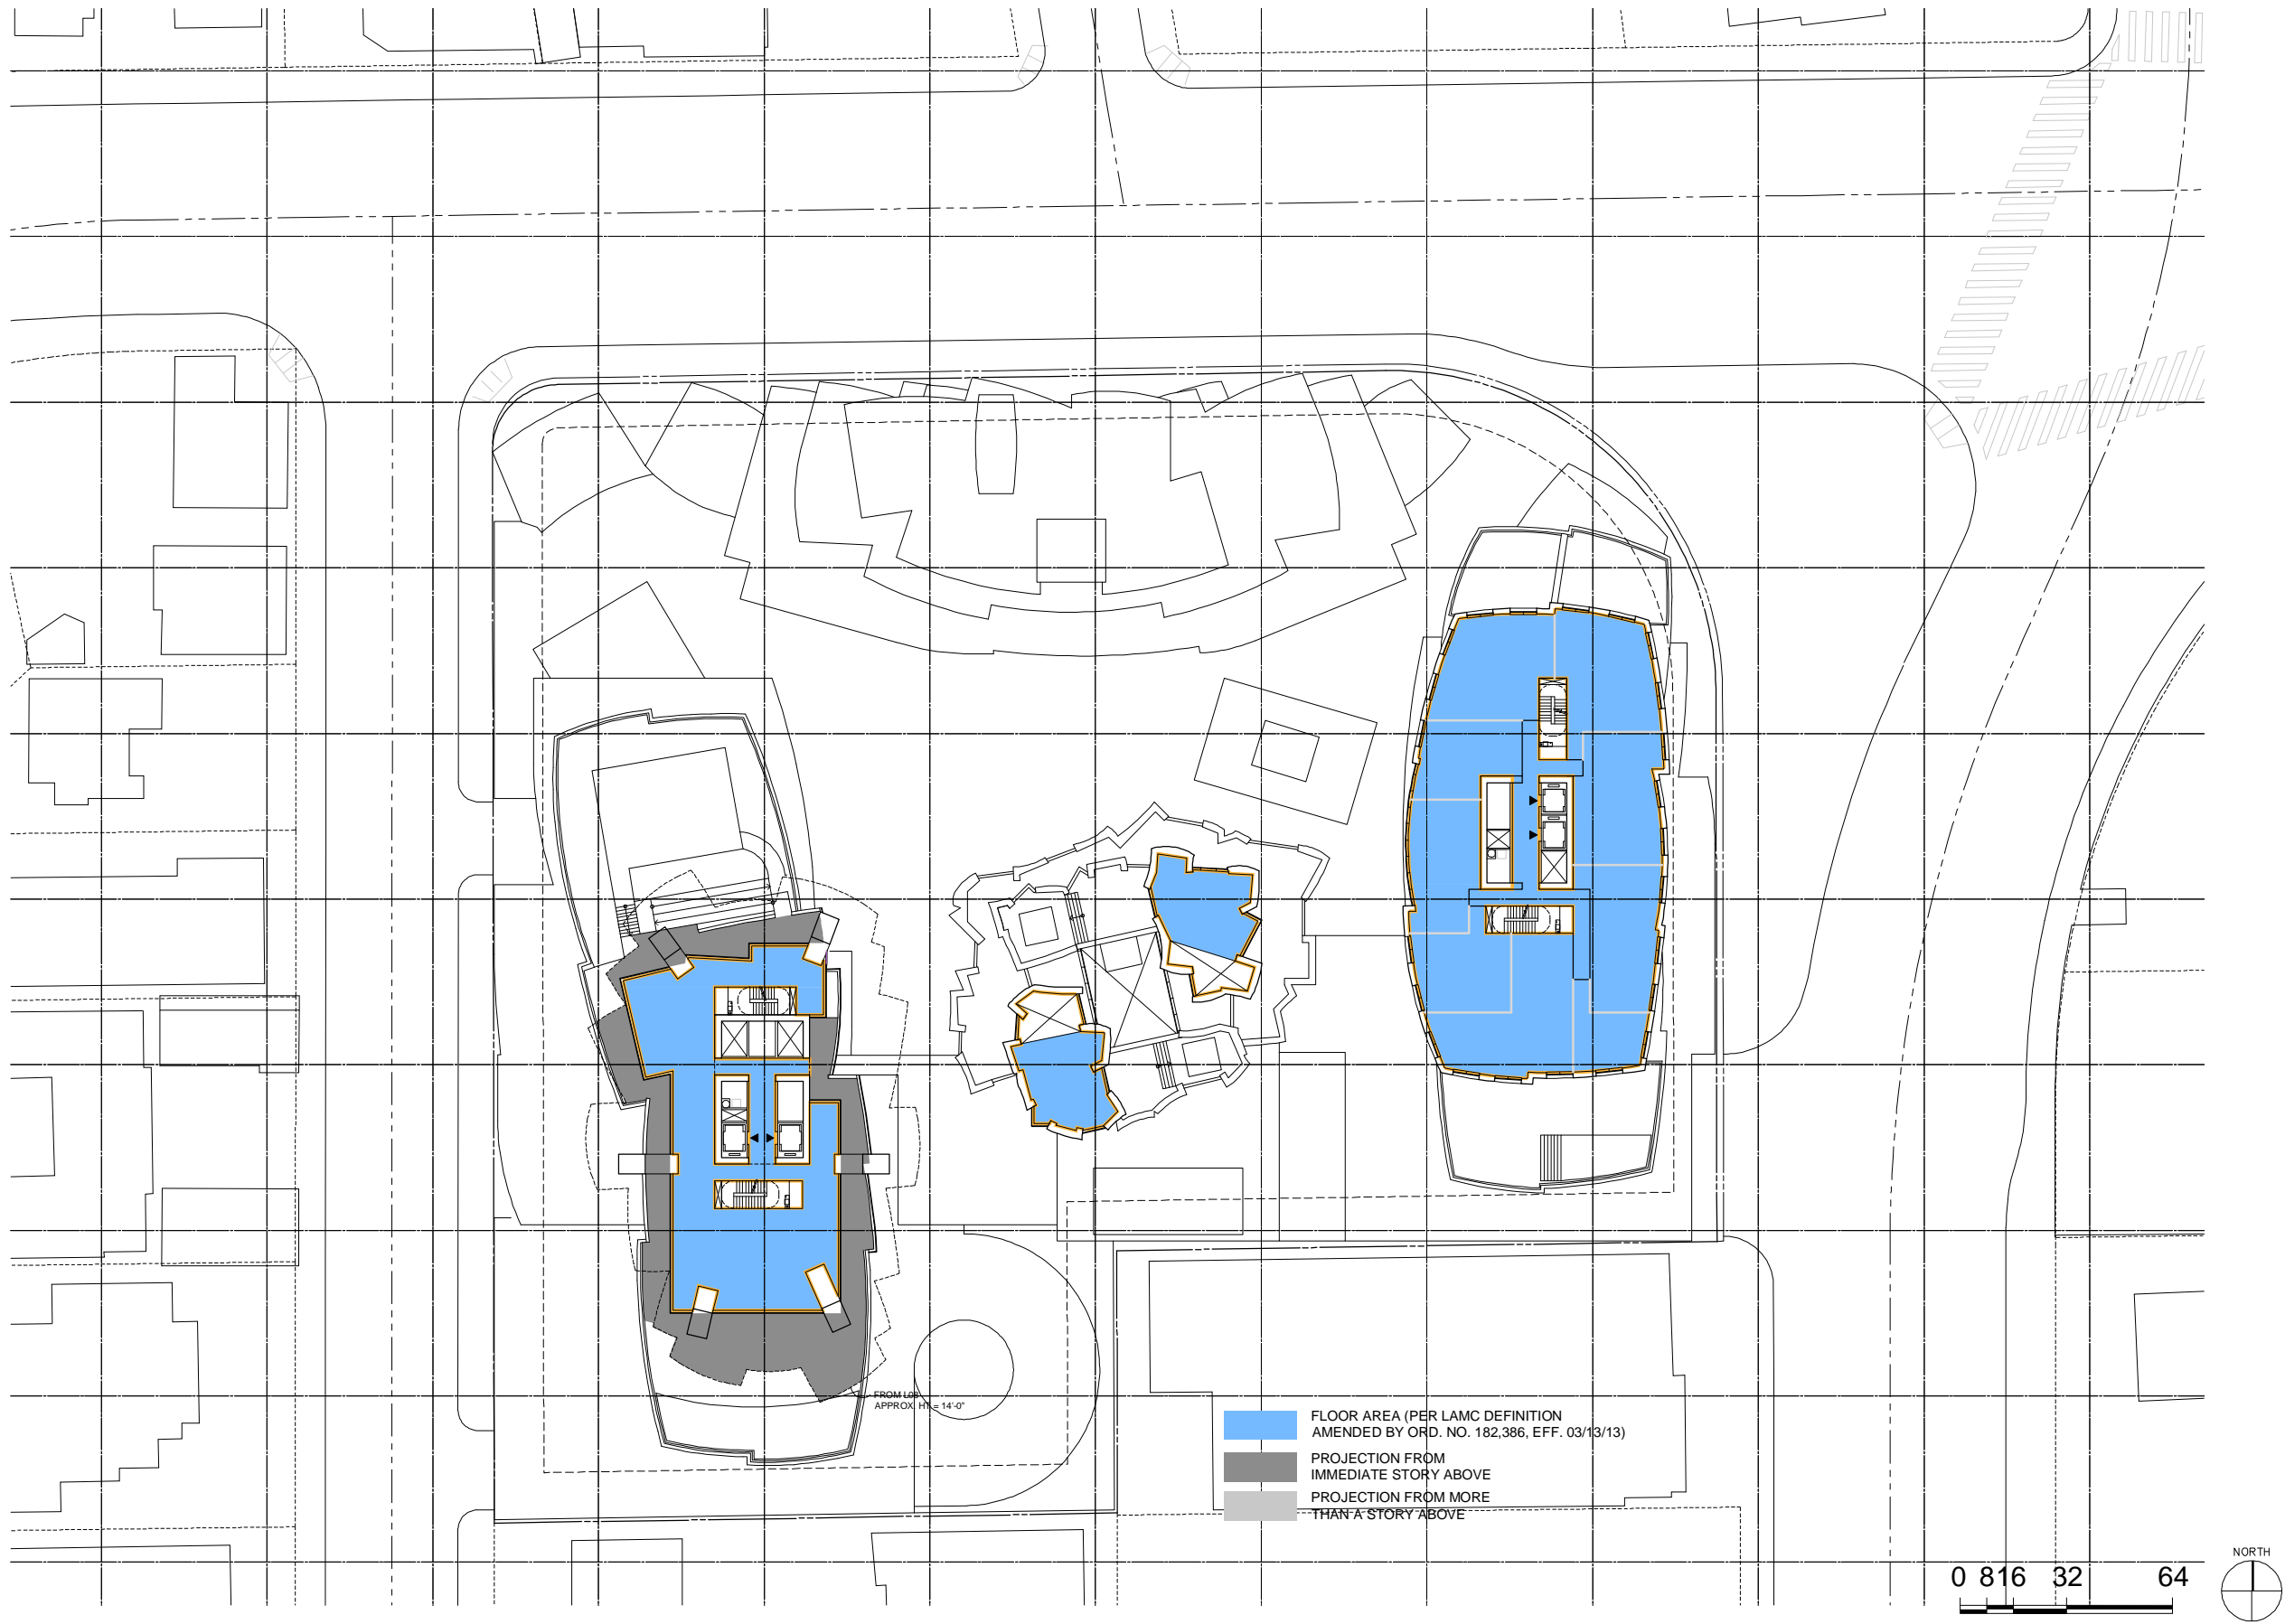

GEHRYPARTNERS, LLP
ARCHITECT
12541 BEATRICE STREET
LOS ANGELES, CALIFORNIA 90066
(310) 482-3000


8150 SUNSET
8150 SUNSET BLVD. LOS ANGELES, CALIFORNIA

NOTES

TITLE
ALTERNATIVE 9
FLOOR AREA DIAGRAM
LEVEL 07 FLOOR PLAN

PROJECT NUMBER
2015-005
SCALE
DRAWN BY
DATE
2016-05-13
ORIGINAL SHEET SIZE:
36" x 48"

SHEET NUMBER
SK-0124
© GEHRY PARTNERS, LLP

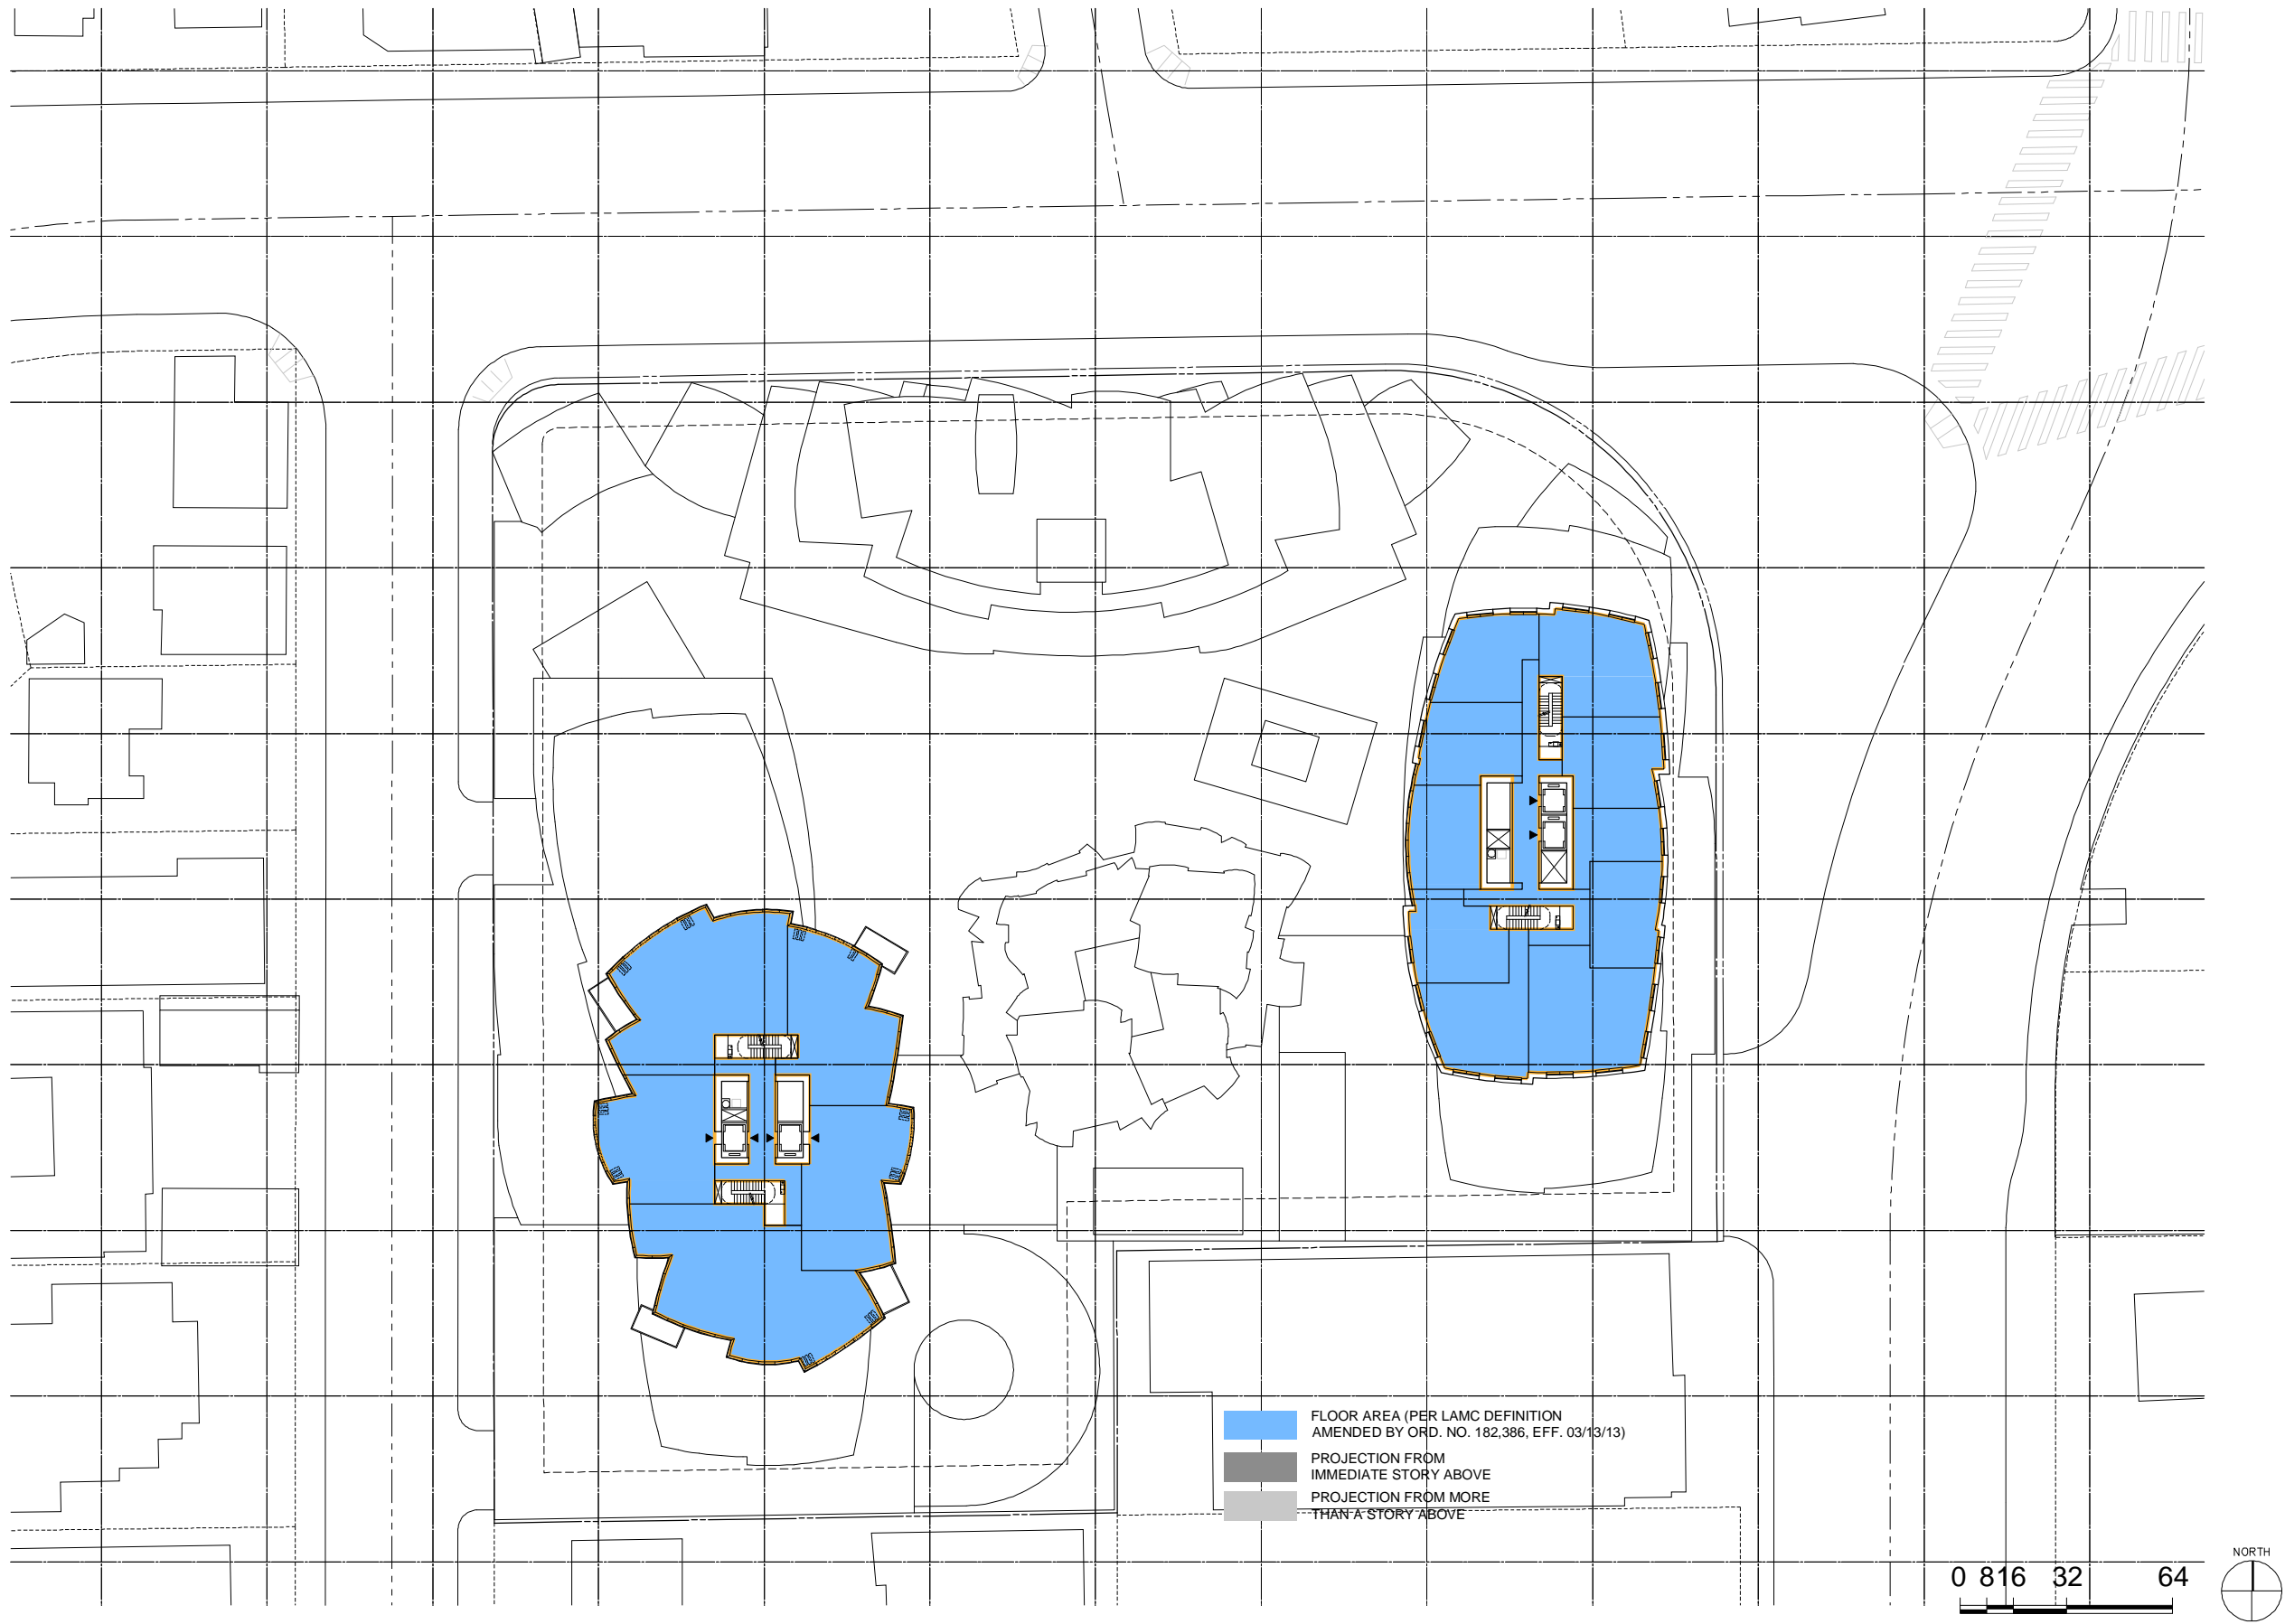

GEHRYPARTNERS, LLP
ARCHITECT
12541 BEATRICE STREET
LOS ANGELES, CALIFORNIA 90066
(310) 482-3000


8150 SUNSET
8150 SUNSET BLVD. LOS ANGELES, CALIFORNIA

NOTES

TITLE
ALTERNATIVE 9
FLOOR AREA DIAGRAM
LEVEL 08 FLOOR PLAN

PROJECT NUMBER
2015-005
SCALE
GRAPH BY
DATE
2016-05-13
ORIGINAL SHEET SIZE:
36" x 48"

SHEET NUMBER
SK-0124
© GEHRY PARTNERS, LLP

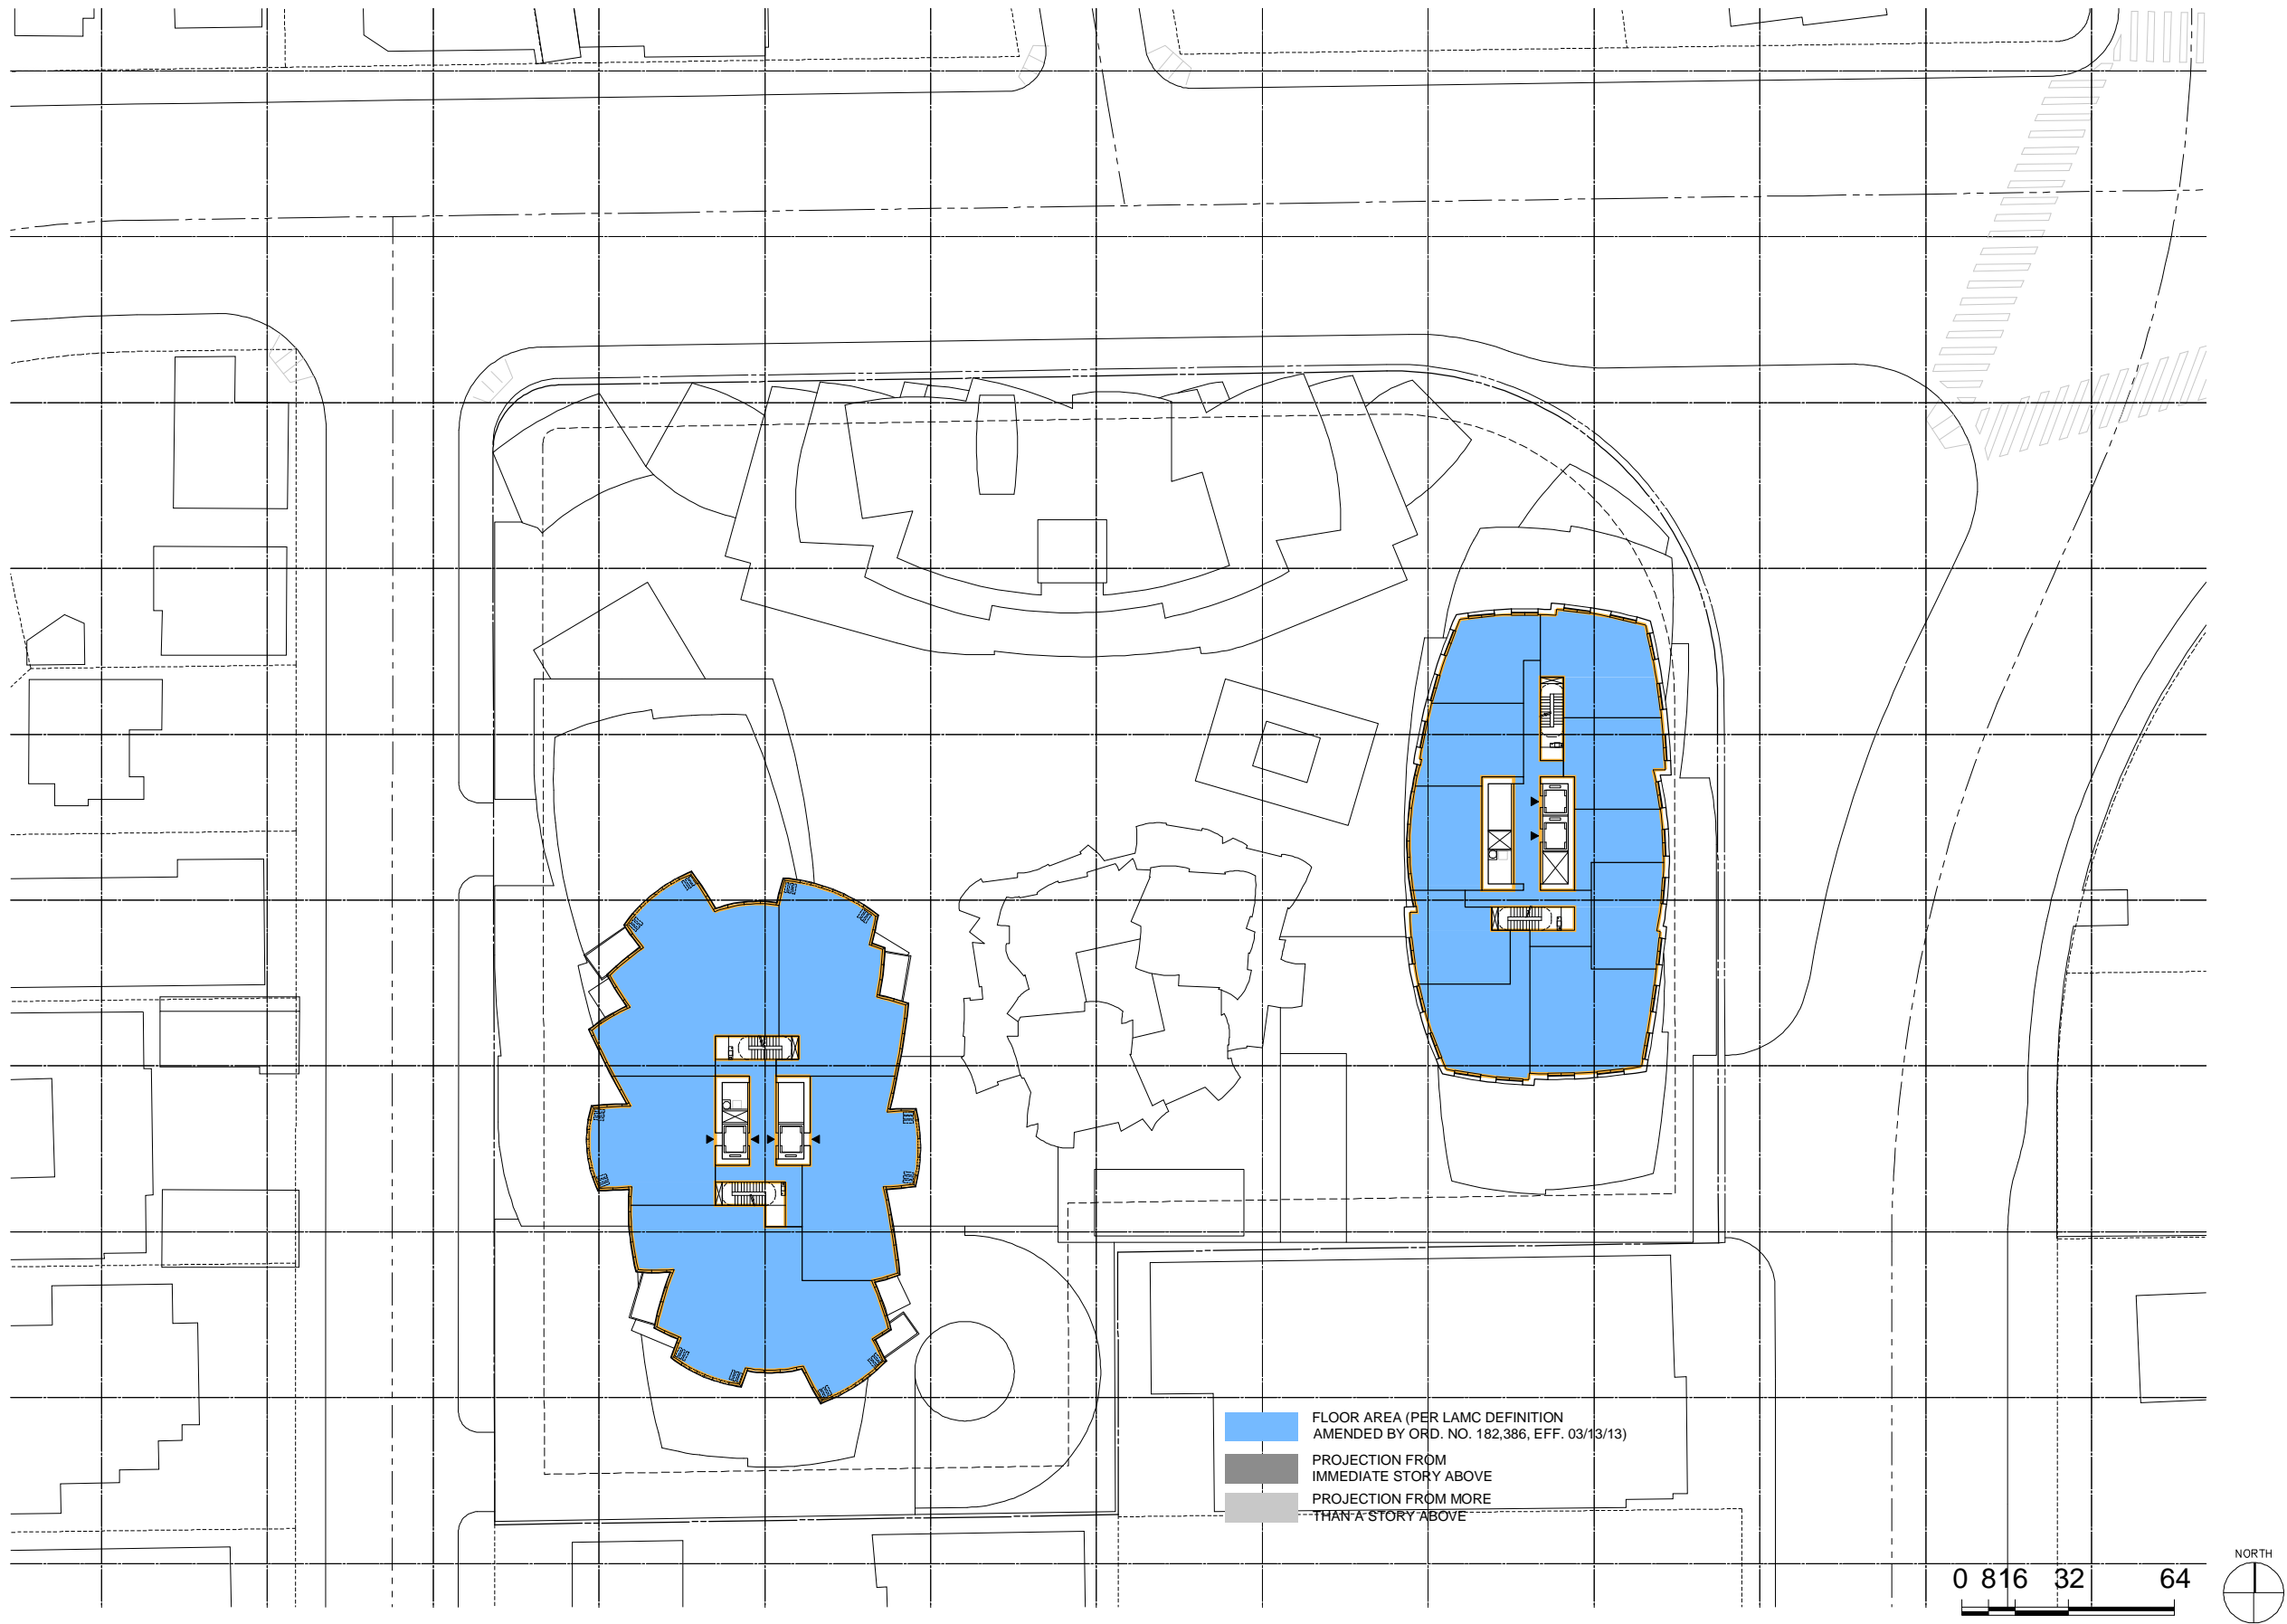

GEHRYPARTNERS, LLP
ARCHITECT
12541 BEATRICE STREET
LOS ANGELES, CALIFORNIA 90066
(310) 482-3000


8150 SUNSET
8150 SUNSET BLVD. LOS ANGELES, CALIFORNIA

NOTES

TITLE
ALTERNATIVE 9
FLOOR AREA DIAGRAM
LEVEL 09-10 FLOOR PLAN

PROJECT NUMBER
2015-005
SCALE
DRAWN BY
DATE
2016-05-13
ORIGINAL SHEET SIZE:
36" x 48"

SHEET NUMBER
SK-0124
© GEHRY PARTNERS, LLP

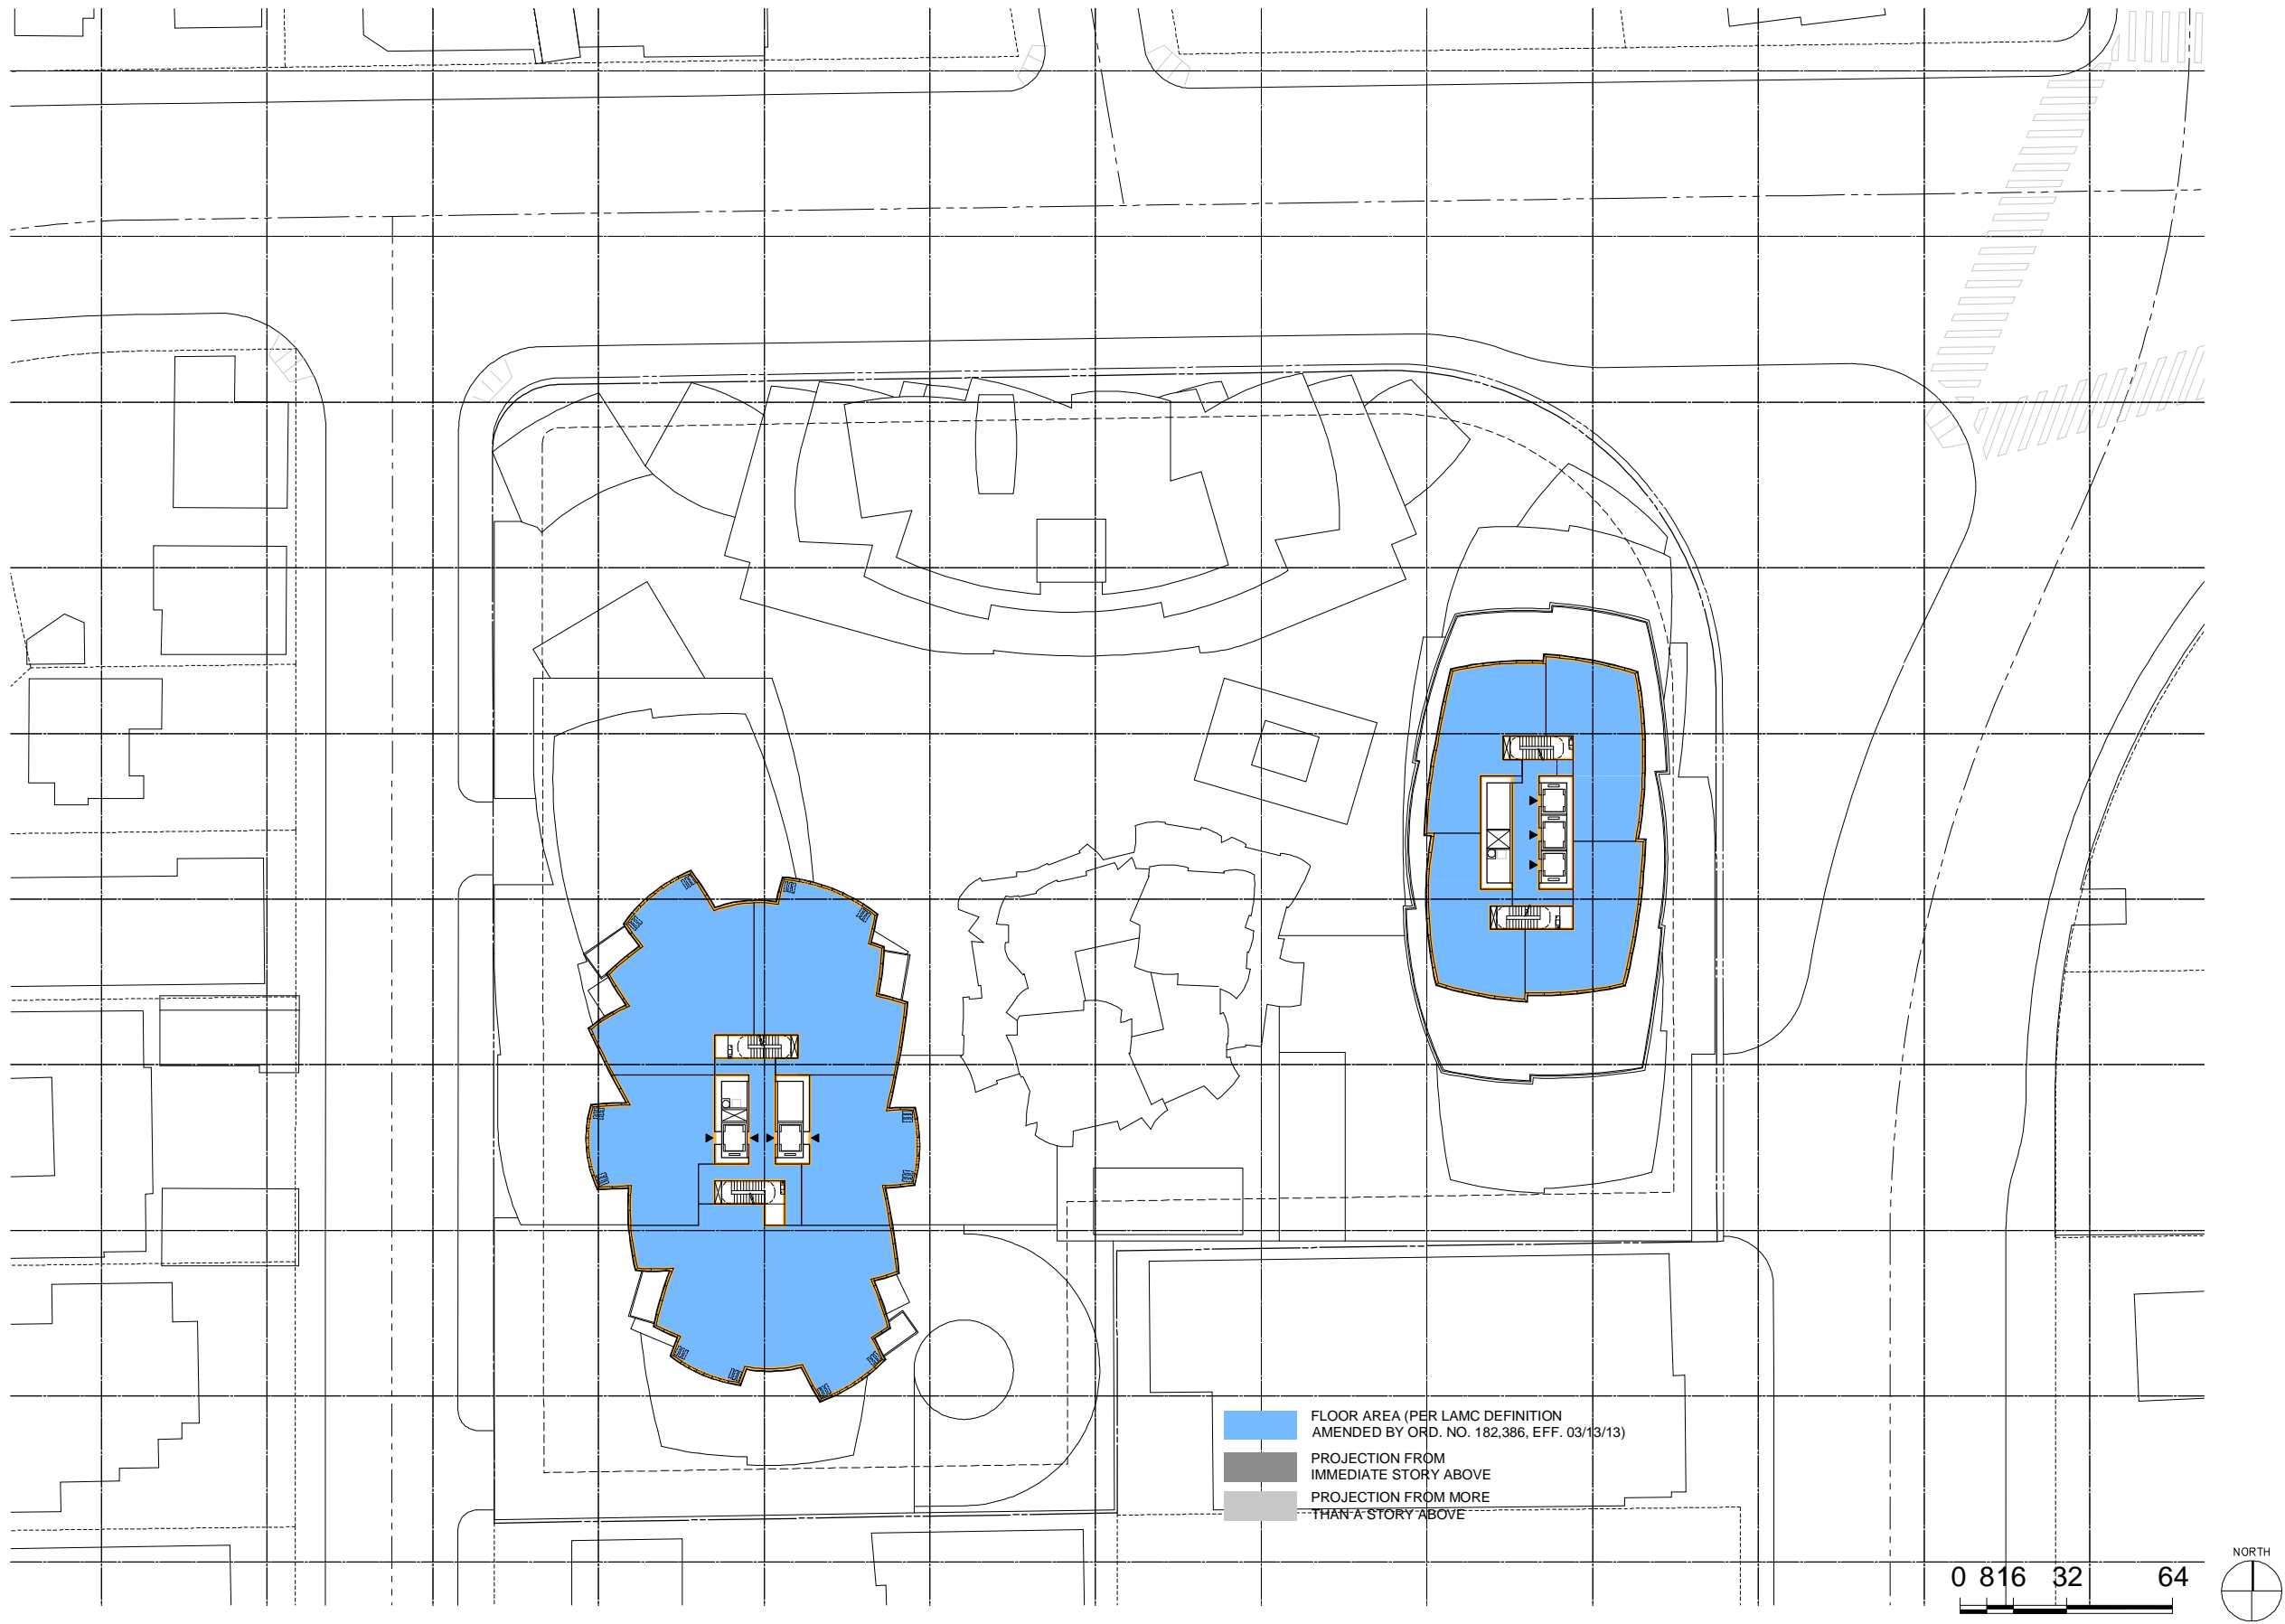

GEHRYPARTNERS, LLP
ARCHITECT
12541 BEATRICE STREET
LOS ANGELES, CALIFORNIA 90066
(310) 482-3000

8150 SUNSET
8150 SUNSET BLVD. LOS ANGELES, CALIFORNIA

NOTES

TITLE


ALTERNATIVE 9
FLOOR AREA DIAGRAM
LEVEL 11 FLOOR PLAN

PROJECT NUMBER
2015-005
SCALE
DRAWN BY
DATE
2016-05-13
ORIGINAL SHEET SIZE:
36" x 48"

SHEET NUMBER

SK-0124

© GEHRY PARTNERS, LLP

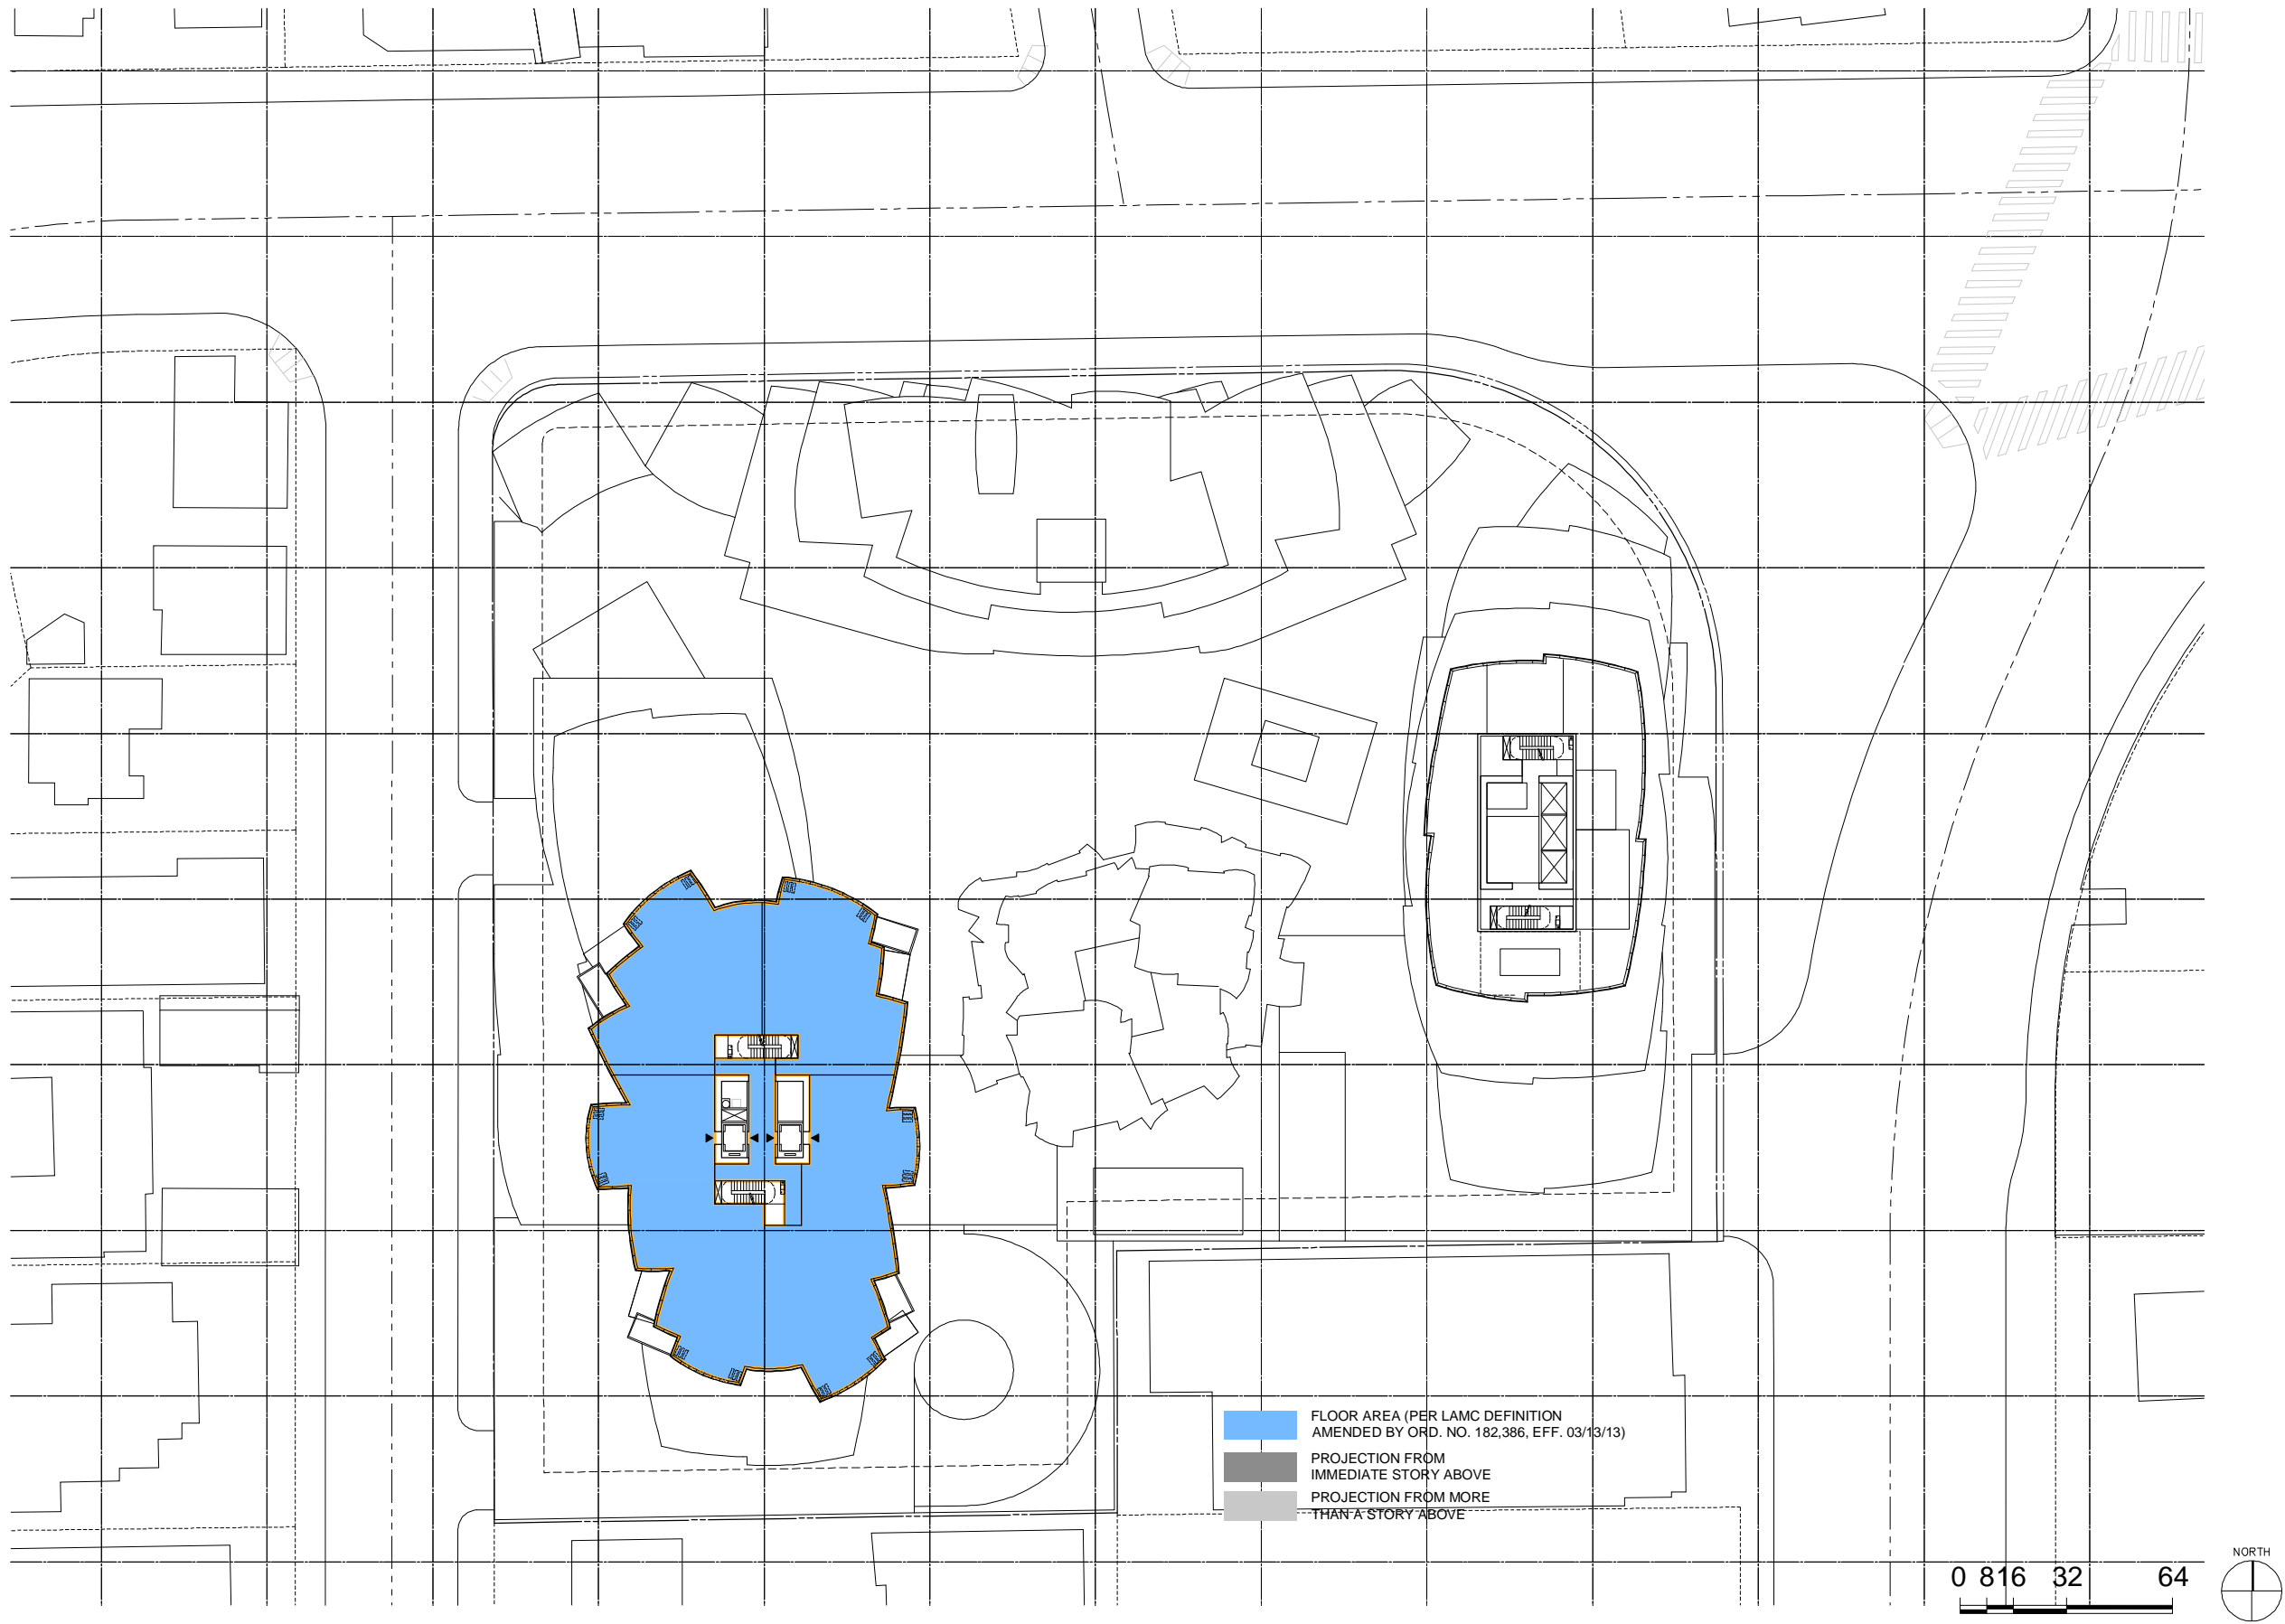

GEHRYPARTNERS, LLP
ARCHITECT
12541 BEATRICE STREET
LOS ANGELES, CALIFORNIA 90066
(310) 482-3000


8150 SUNSET
8150 SUNSET BLVD. LOS ANGELES, CALIFORNIA

NOTES

TITLE
ALTERNATIVE 9
FLOOR AREA DIAGRAM
LEVEL 12 FLOOR PLAN

PROJECT NUMBER
2015-005
SCALE
GRAPH BY
DATE
2016-05-13
ORIGINAL SHEET SIZE:
36" x 48"

SHEET NUMBER
SK-0124
© GEHRY PARTNERS, LLP

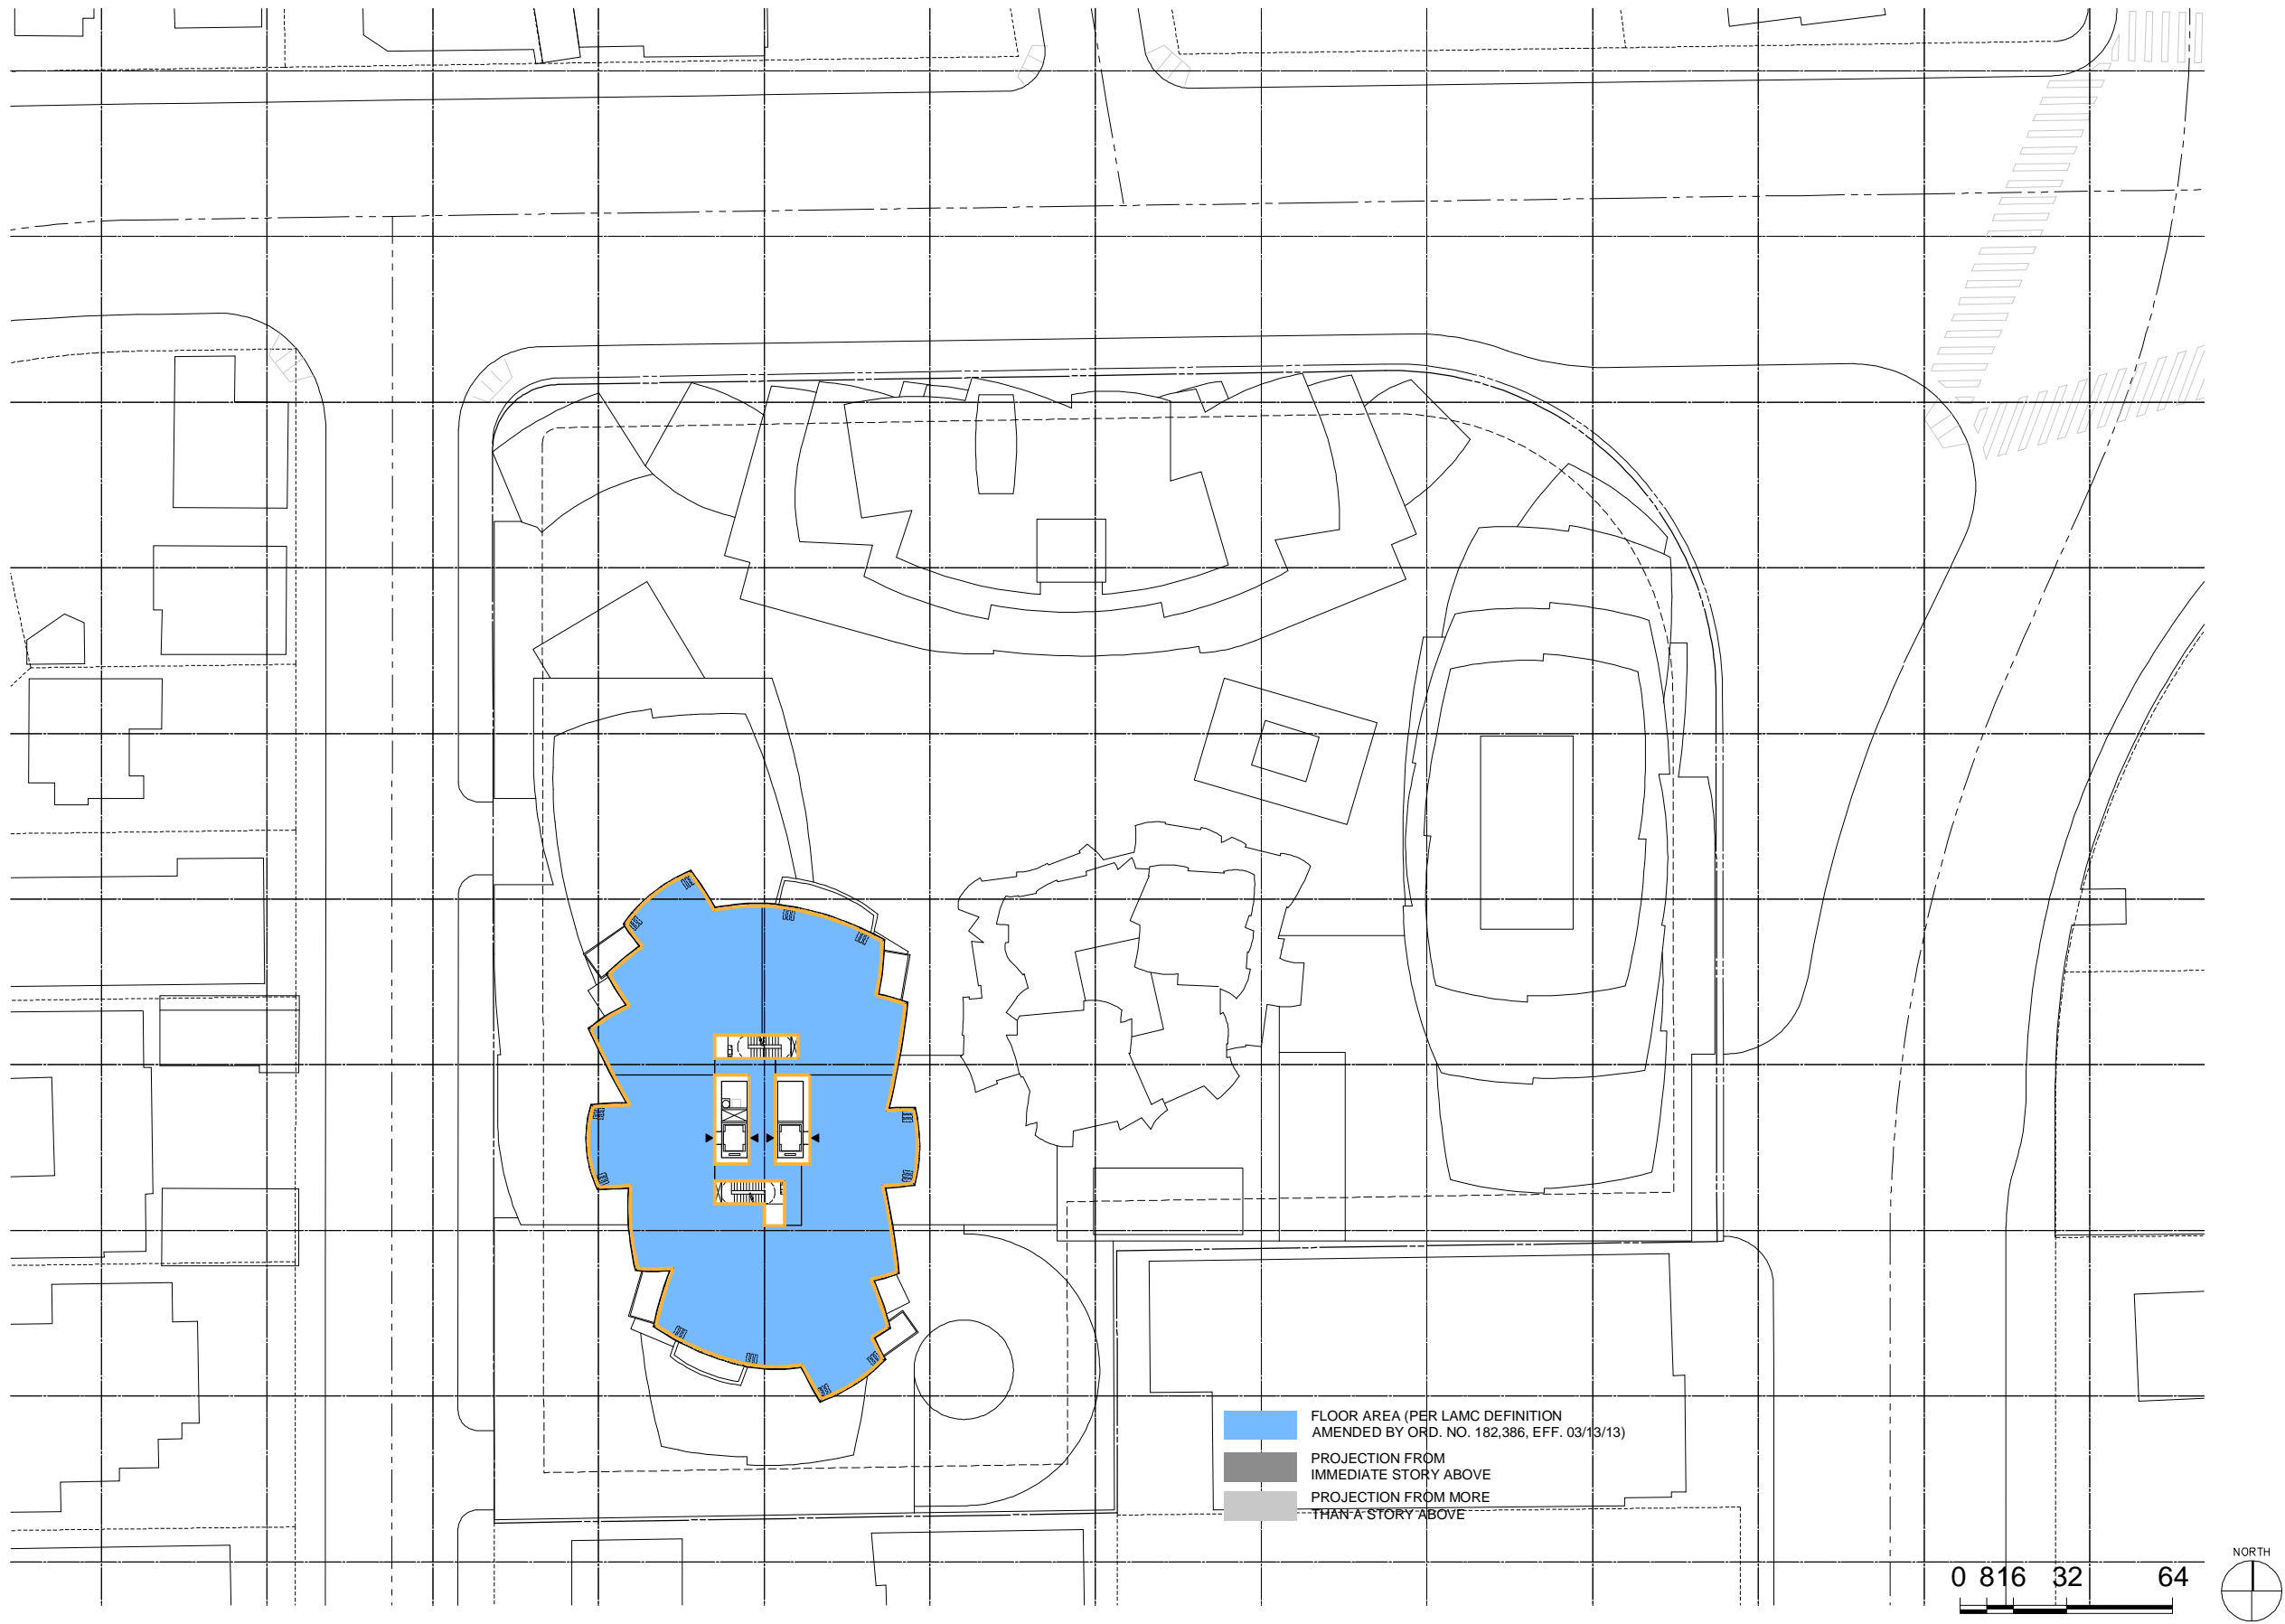

GEHRYPARTNERS, LLP
ARCHITECT
12541 BEATRICE STREET
LOS ANGELES, CALIFORNIA 90066
(310) 482-3000


8150 SUNSET
8150 SUNSET BLVD. LOS ANGELES, CALIFORNIA

NOTES

TITLE
ALTERNATIVE 9
FLOOR AREA DIAGRAM
LEVEL 13 FLOOR PLAN

PROJECT NUMBER
2015-005
SCALE
DRAWN BY
DATE
2016-05-13
ORIGINAL SHEET SIZE:
36" x 48"

SHEET NUMBER
SK-0124
© GEHRY PARTNERS, LLP

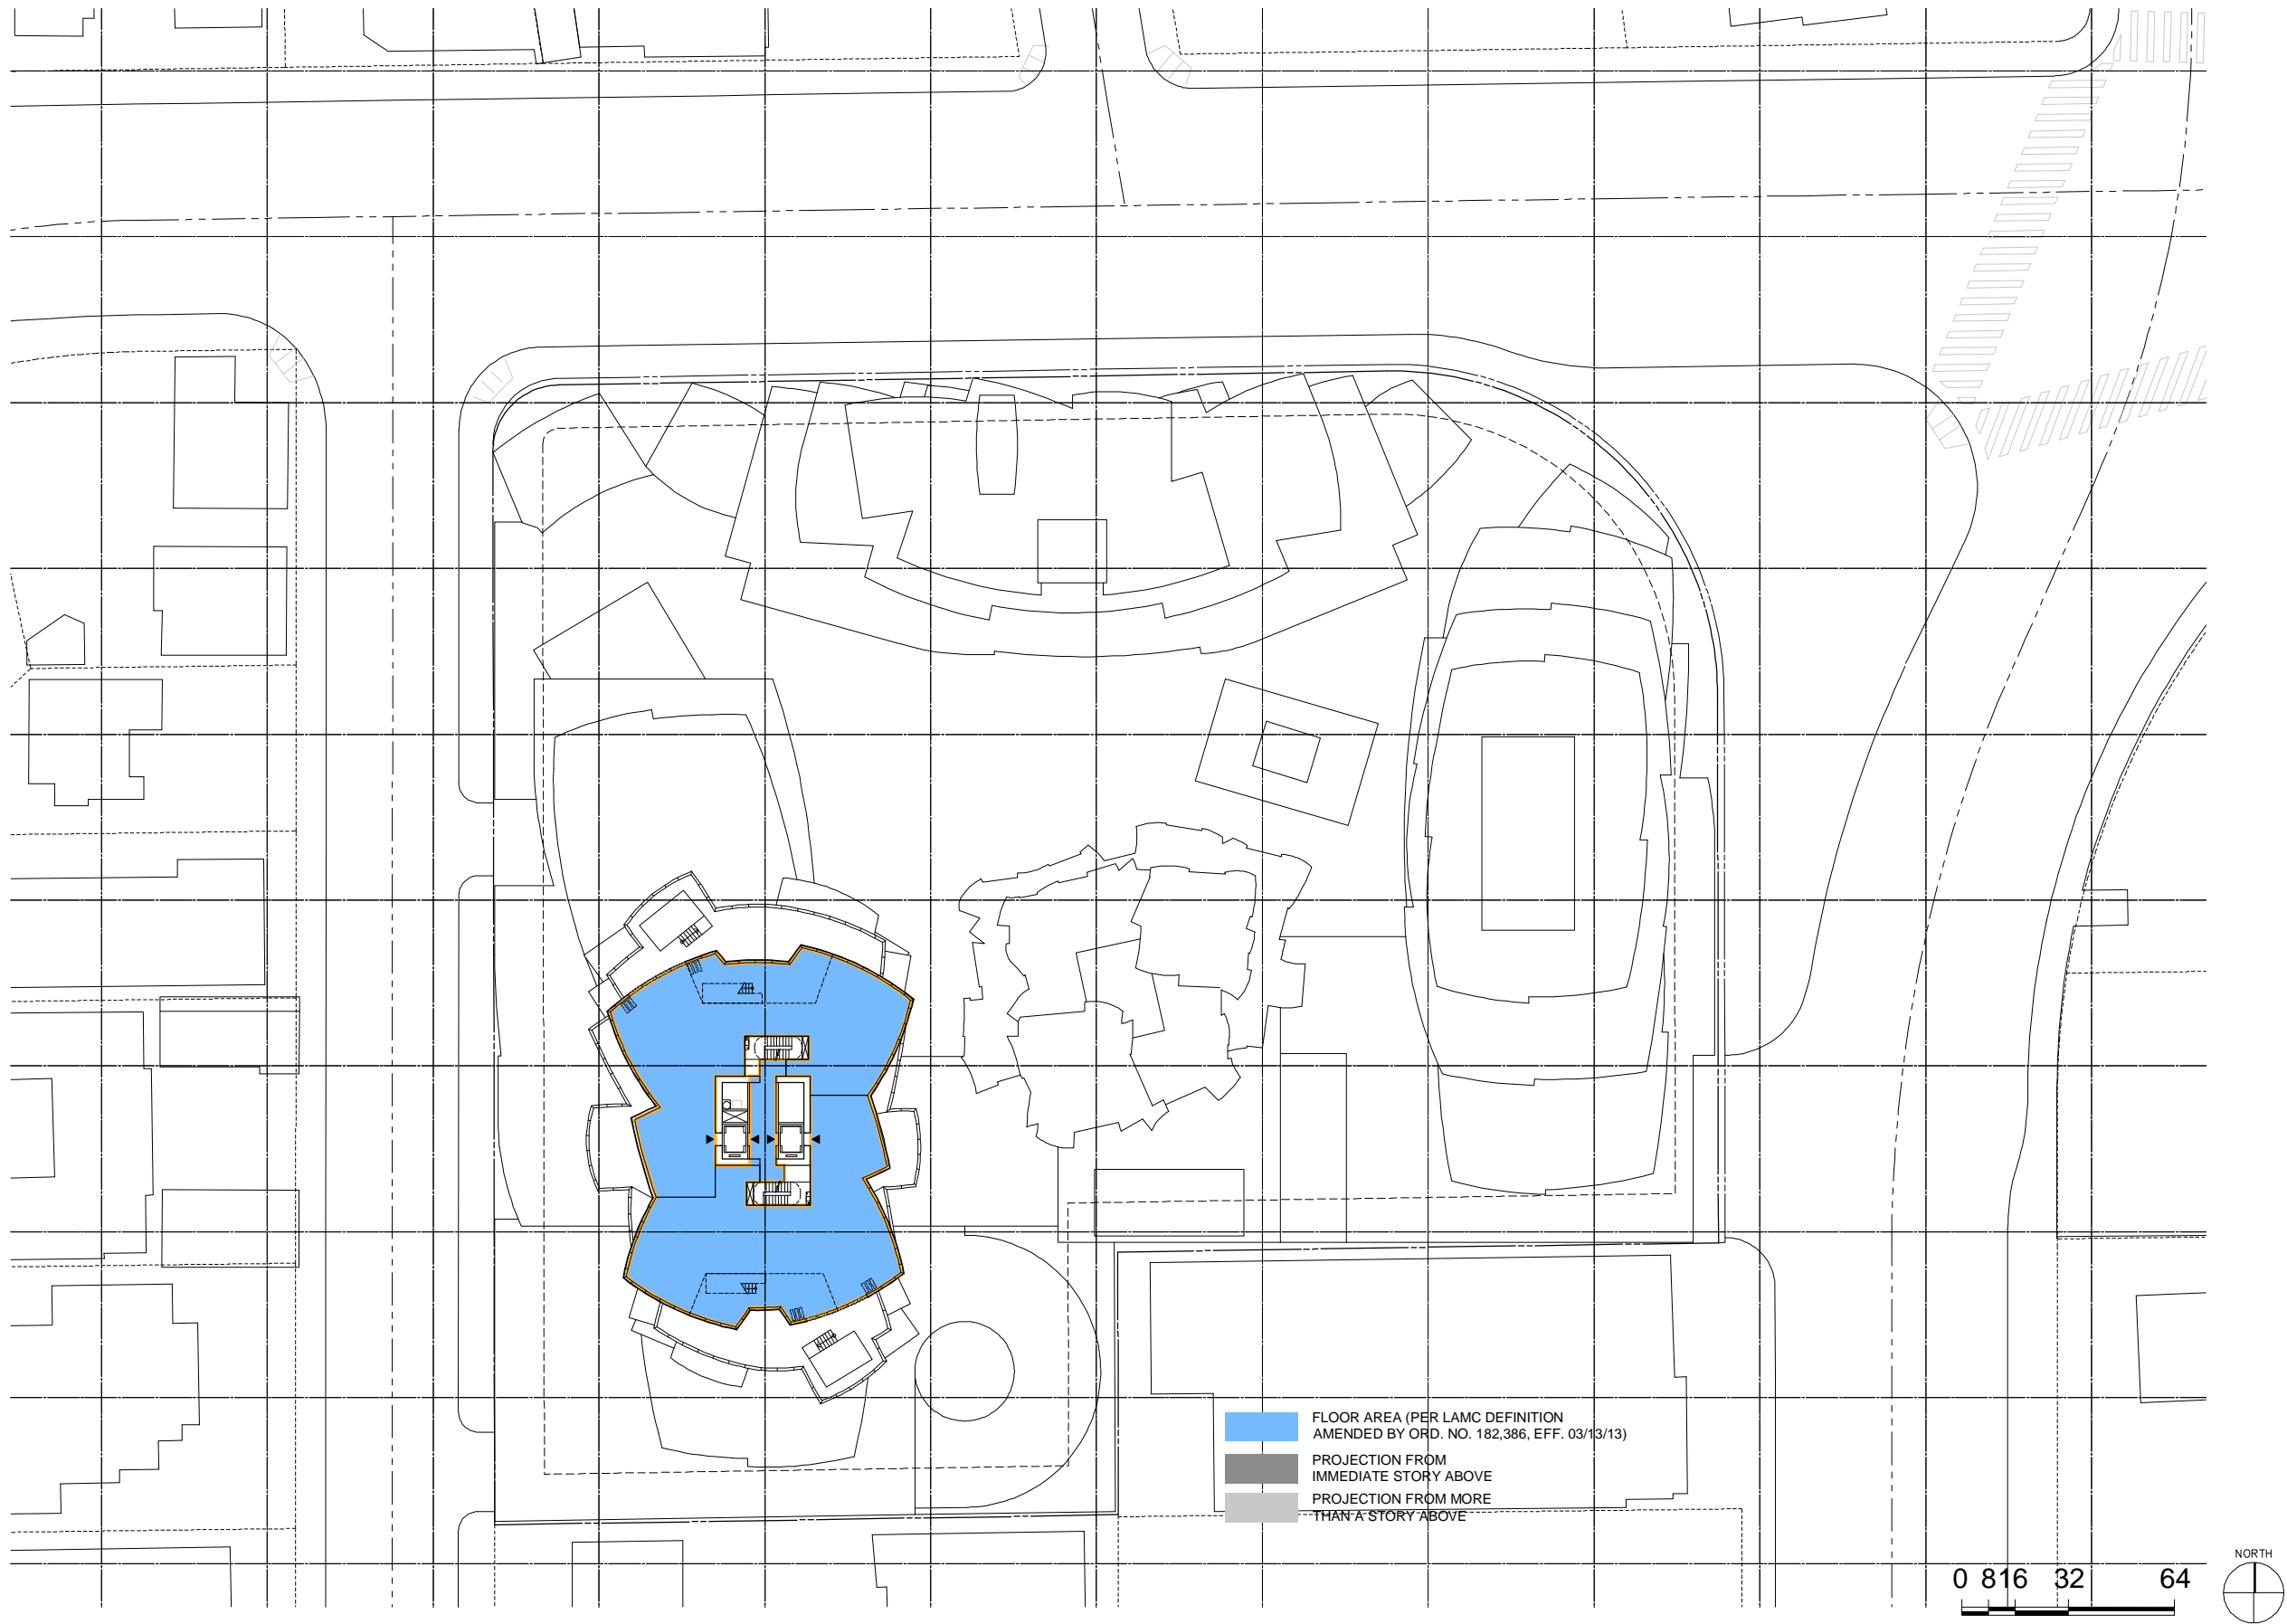

GEHRYPARTNERS, LLP
ARCHITECT
12541 BEATRICE STREET
LOS ANGELES, CALIFORNIA 90066
(310) 482-3000


8150 SUNSET
8150 SUNSET BLVD. LOS ANGELES, CALIFORNIA

NOTES

TITLE
ALTERNATIVE 9
FLOOR AREA DIAGRAM
LEVEL 14 FLOOR PLAN

PROJECT NUMBER
2015-005
SCALE
DRAWN BY
DATE
2016-05-13
ORIGINAL SHEET SIZE:
36" x 48"

SHEET NUMBER
SK-0124
© GEHRY PARTNERS, LLP

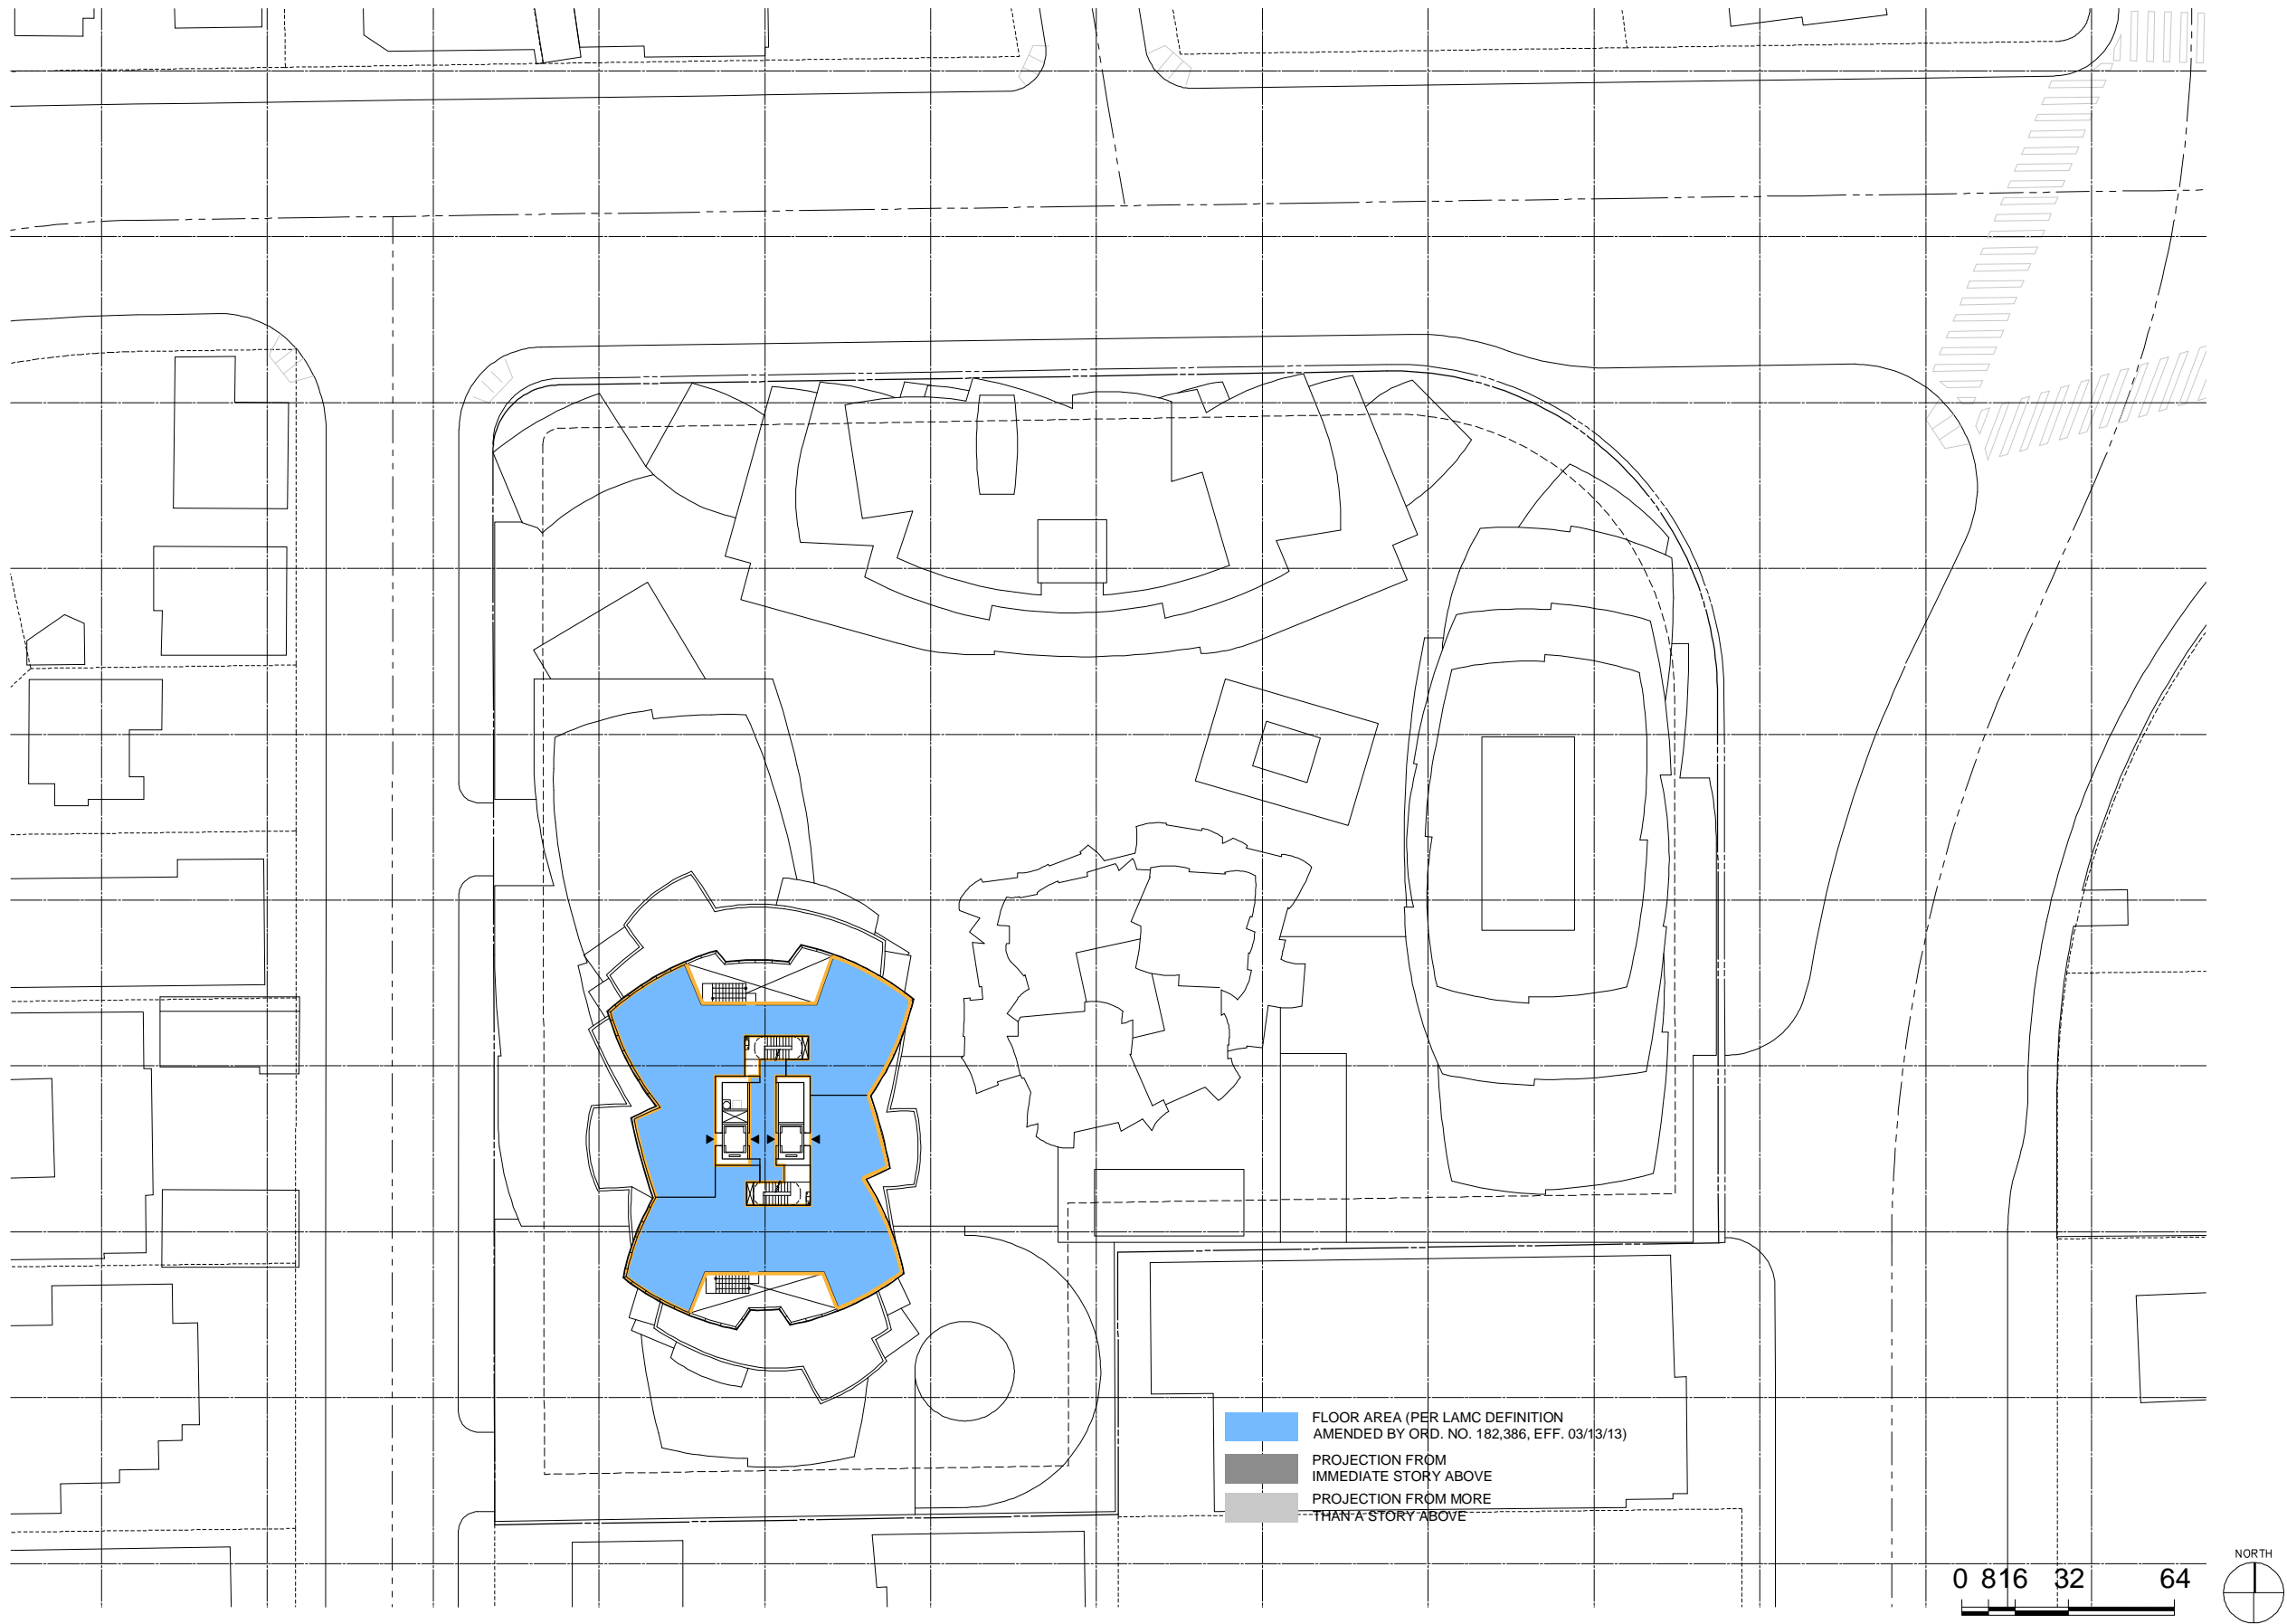

GEHRYPARTNERS, LLP
ARCHITECT
12541 BEATRICE STREET
LOS ANGELES, CALIFORNIA 90066
(310) 482-3000


8150 SUNSET
8150 SUNSET BLVD. LOS ANGELES, CALIFORNIA

NOTES

TITLE
ALTERNATIVE 9
FLOOR AREA DIAGRAM
LEVEL 15 FLOOR PLAN

PROJECT NUMBER
2015-005
SCALE
DRAWN BY
DATE
2016-05-13
ORIGINAL SHEET SIZE:
36" x 48"

SHEET NUMBER
SK-0124
© GEHRYPARTNERS, LLP

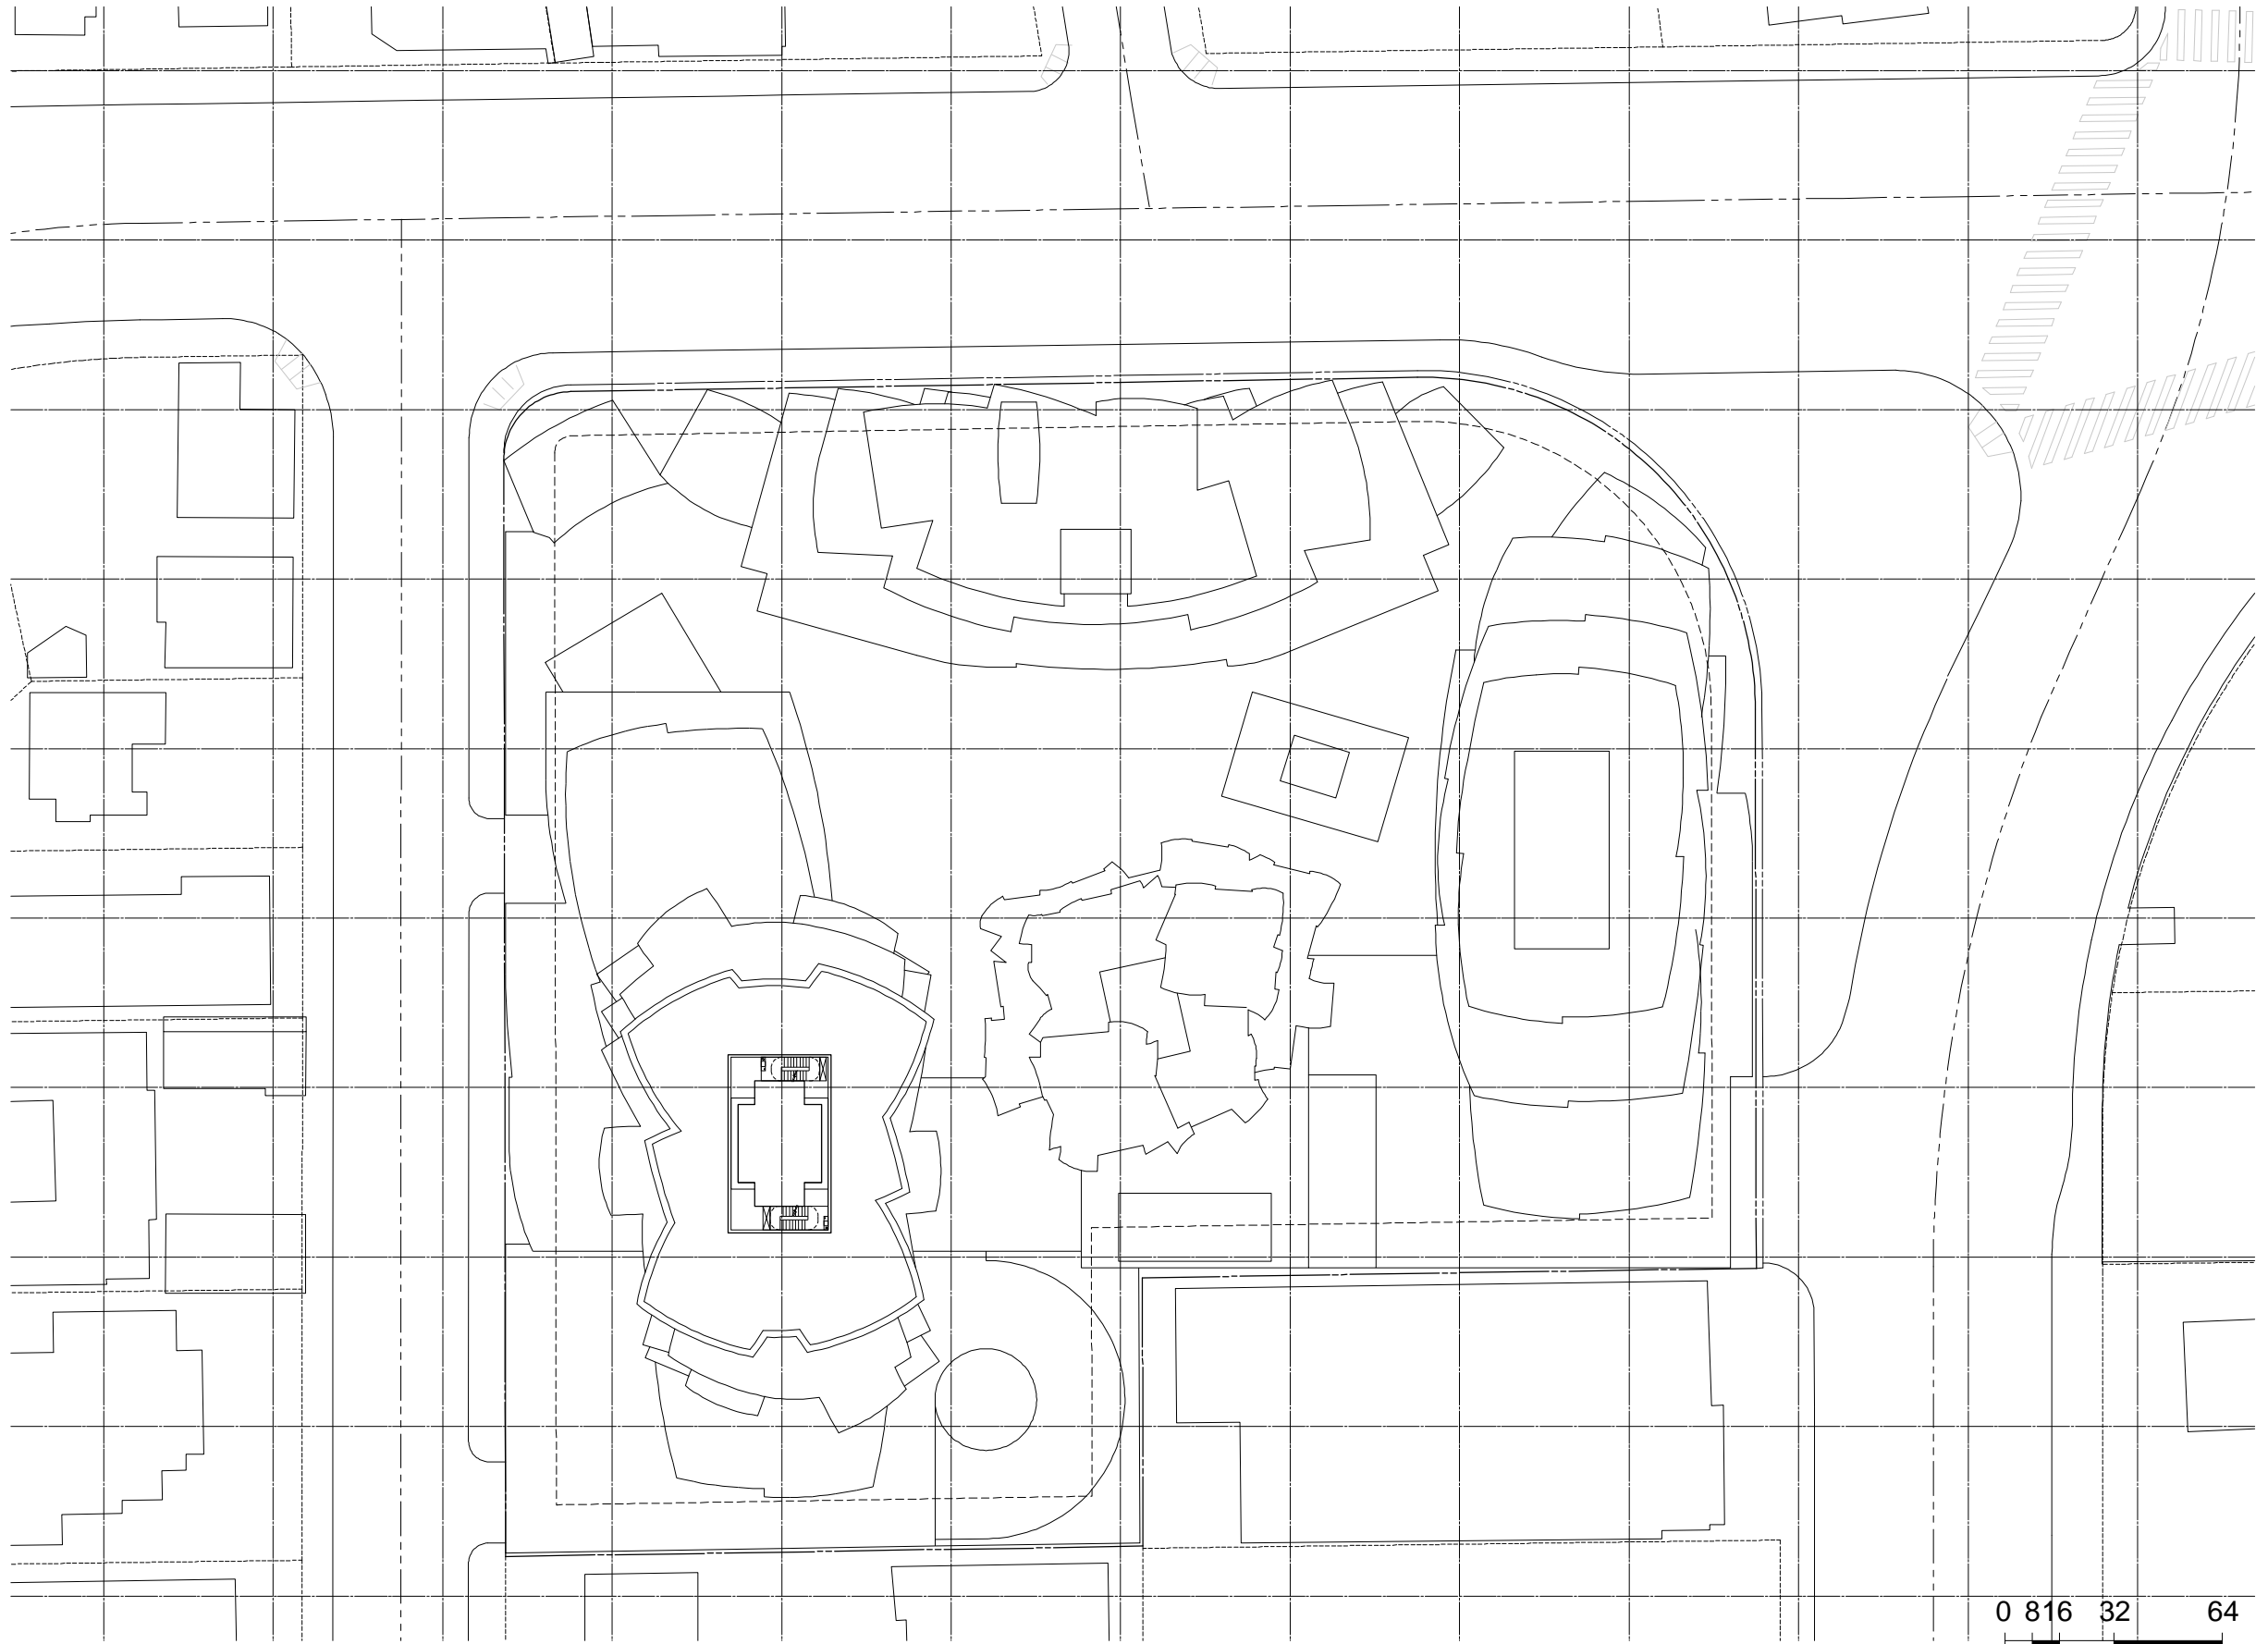

GEHRYPARTNERS, LLP
ARCHITECT
12541 BEATRICE STREET
LOS ANGELES, CALIFORNIA 90066
(310) 482-3000


8150 SUNSET
8150 SUNSET BLVD. LOS ANGELES, CALIFORNIA

NOTES

TITLE
ALTERNATIVE 9
FLOOR AREA DIAGRAM
LEVEL 16 FLOOR PLAN

PROJECT NUMBER
2015-005
SCALE
DRAWN BY
DATE
2016-05-13
ORIGINAL SHEET SIZE:
36" x 48"

SHEET NUMBER
SK-0124
© GEHRYPARTNERS, LLP

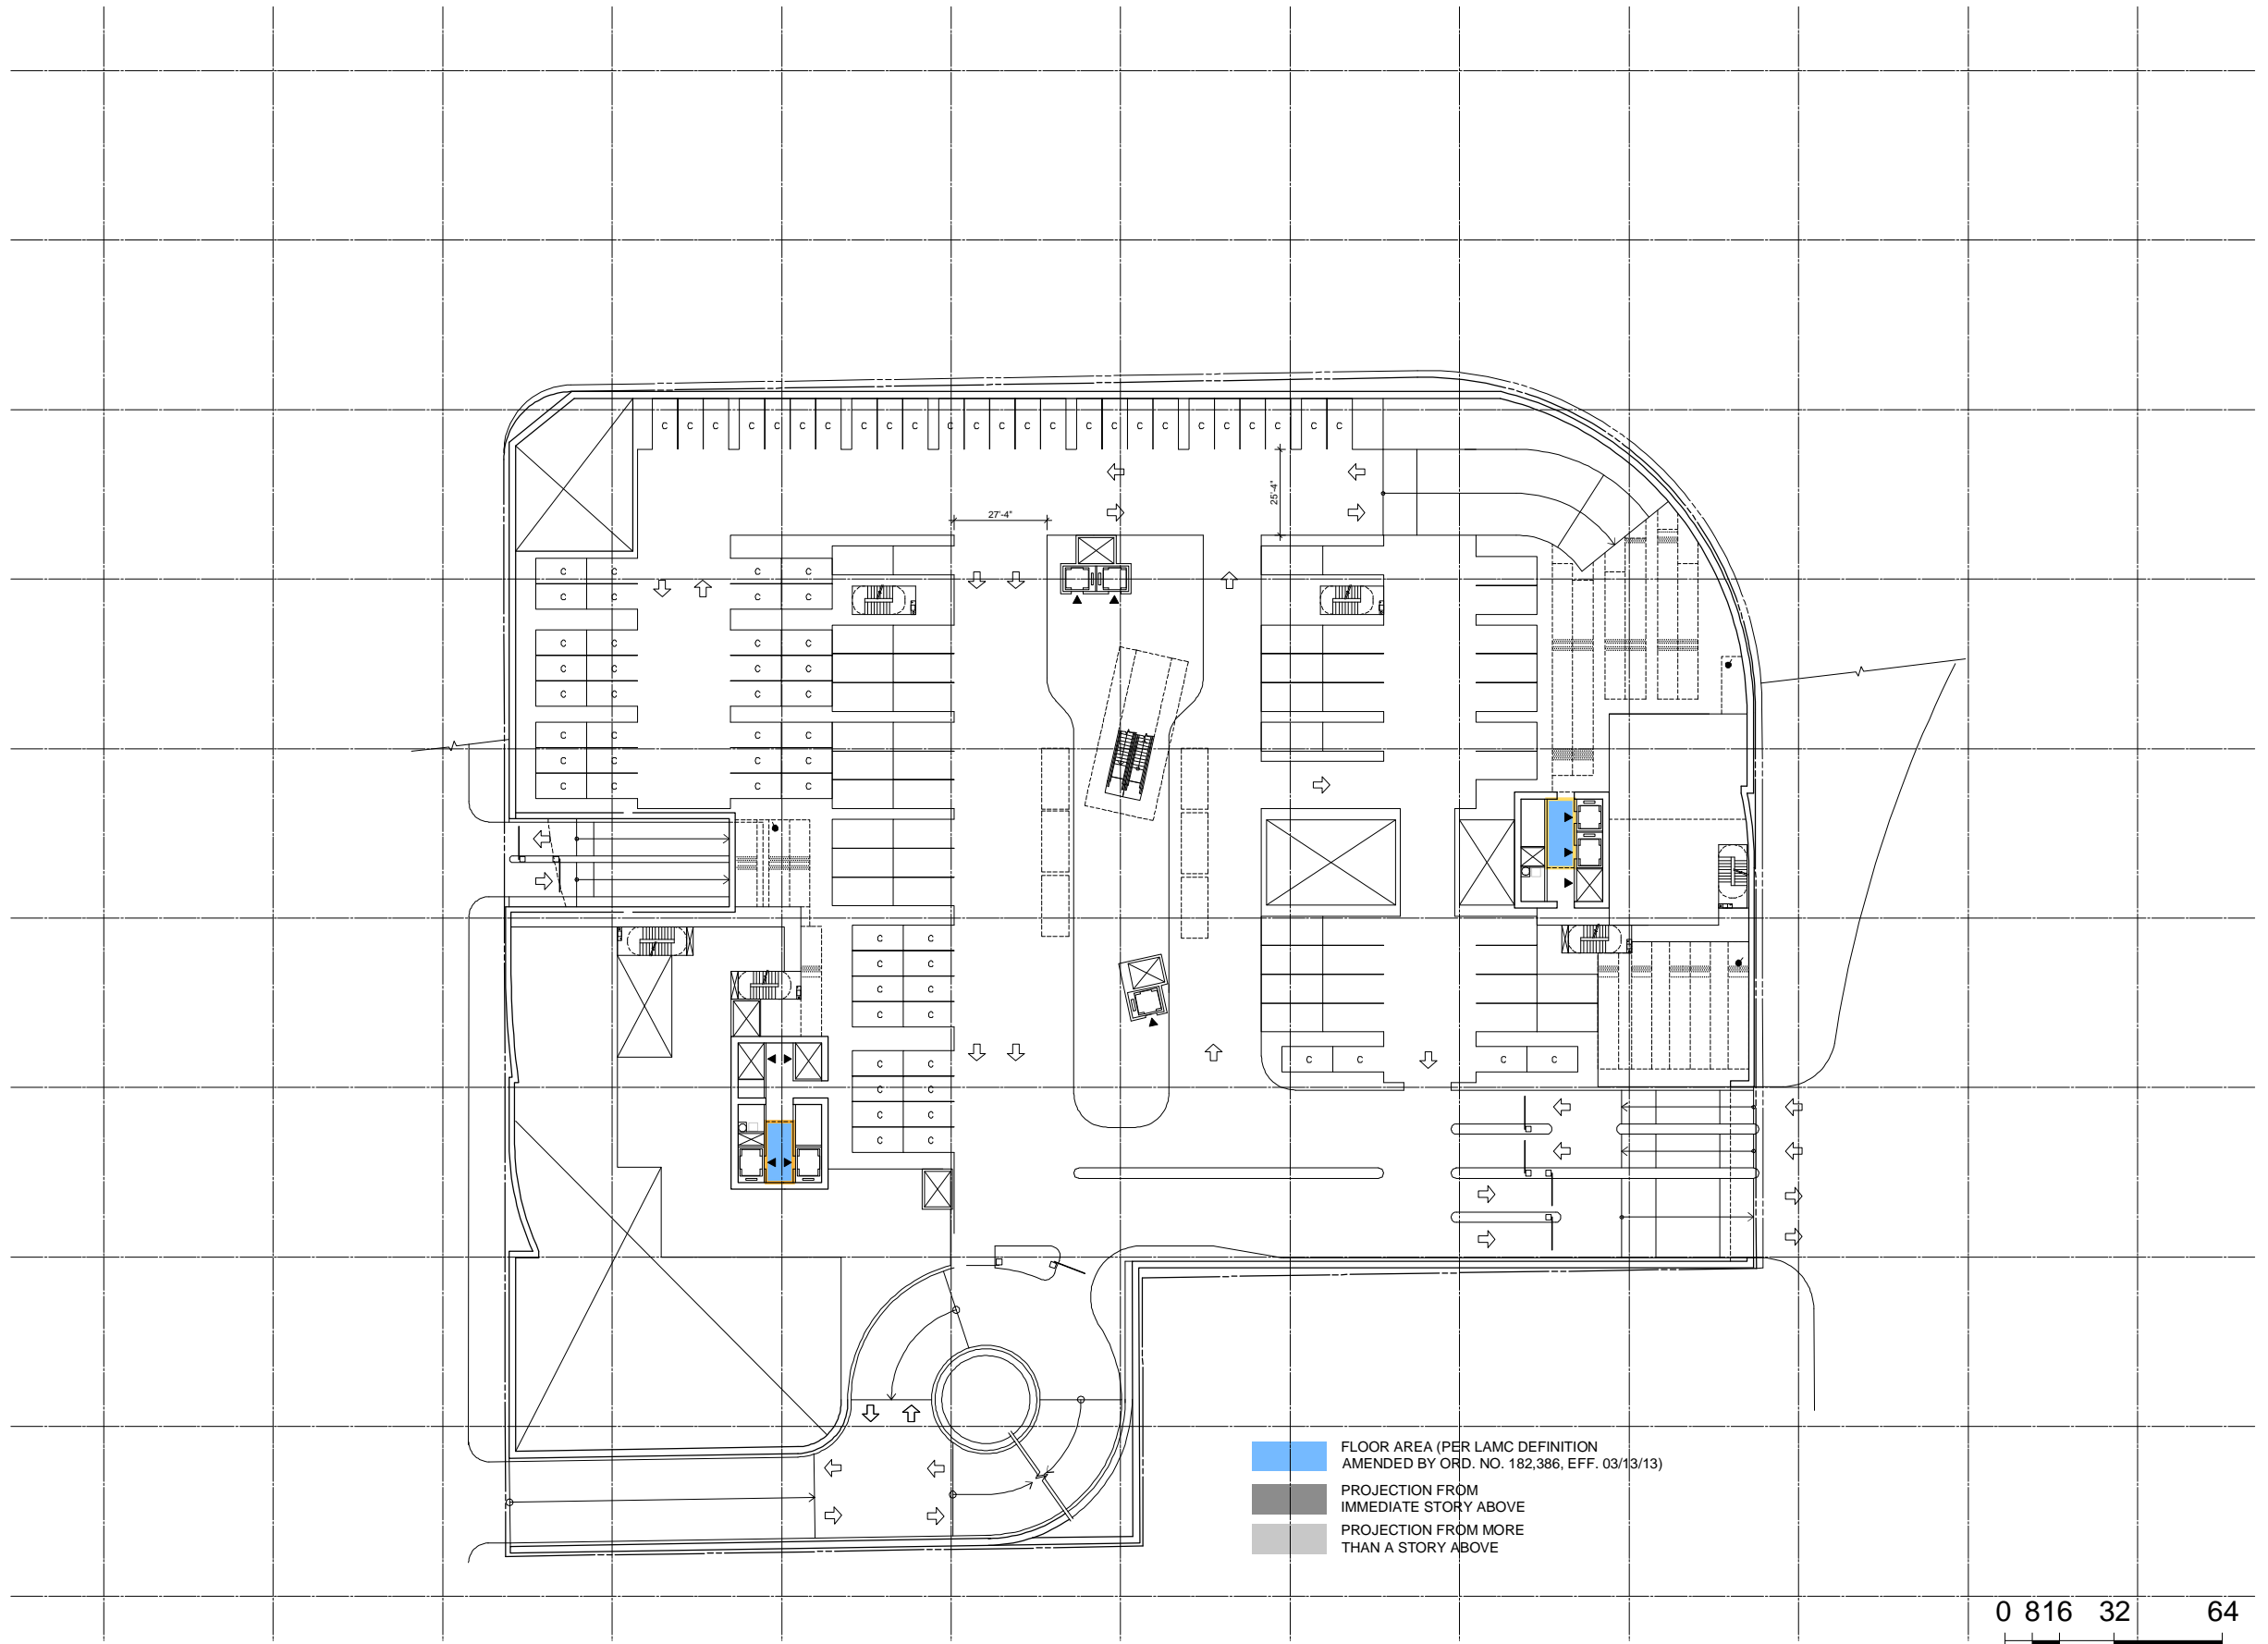

GEHRYPARTNERS, LLP
ARCHITECT
12541 BEATRICE STREET
LOS ANGELES, CALIFORNIA 90066
(310) 482-3000

8150 SUNSET
8150 SUNSET BLVD. LOS ANGELES, CALIFORNIA

NOTES

TITLE
ALTERNATIVE 9
FLOOR AREA DIAGRAM
BASEMENT 01 FLOOR PLAN

PROJECT NUMBER
2015-005
SCALE
DRAWN BY
DATE
2016-05-13
ORIGINAL SHEET SIZE:
36" x 48"

SHEET NUMBER
SK-0124
© GEHRY PARTNERS, LLP

