


KEY PLAN

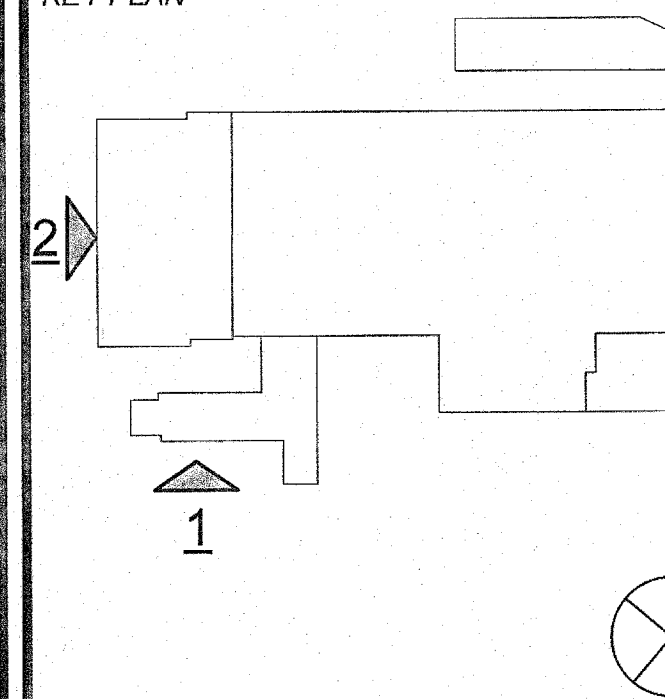

ISSUE DESCRIPTION		
DESCRIPTION	DATE	
100% SCHEMATIC DESIGN	07.26.19	
50% DESIGN DEVELOPMENT	08.28.19	
100% DESIGN DEVELOPMENT	10.18.19	
ISSUE FOR PLAN CHECK	12.13.19	
ISSUE FOR PRICING	12.16.19	
PLAN CHECK RESUBMITTAL	04.03.20	
ISSUE FOR PERMIT	06.11.21	





CENTURY CITY CENTER


1950 S. Avenue of the Stars
Los Angeles, CA 90067SOUTH AND WEST
ELEVATION - OVERALLSCALE
As indicatedPROJECT NUMBER
19000

SHEET NUMBER


A3.1.01

COPYRIGHT © 2019 JOHNSON FAIN

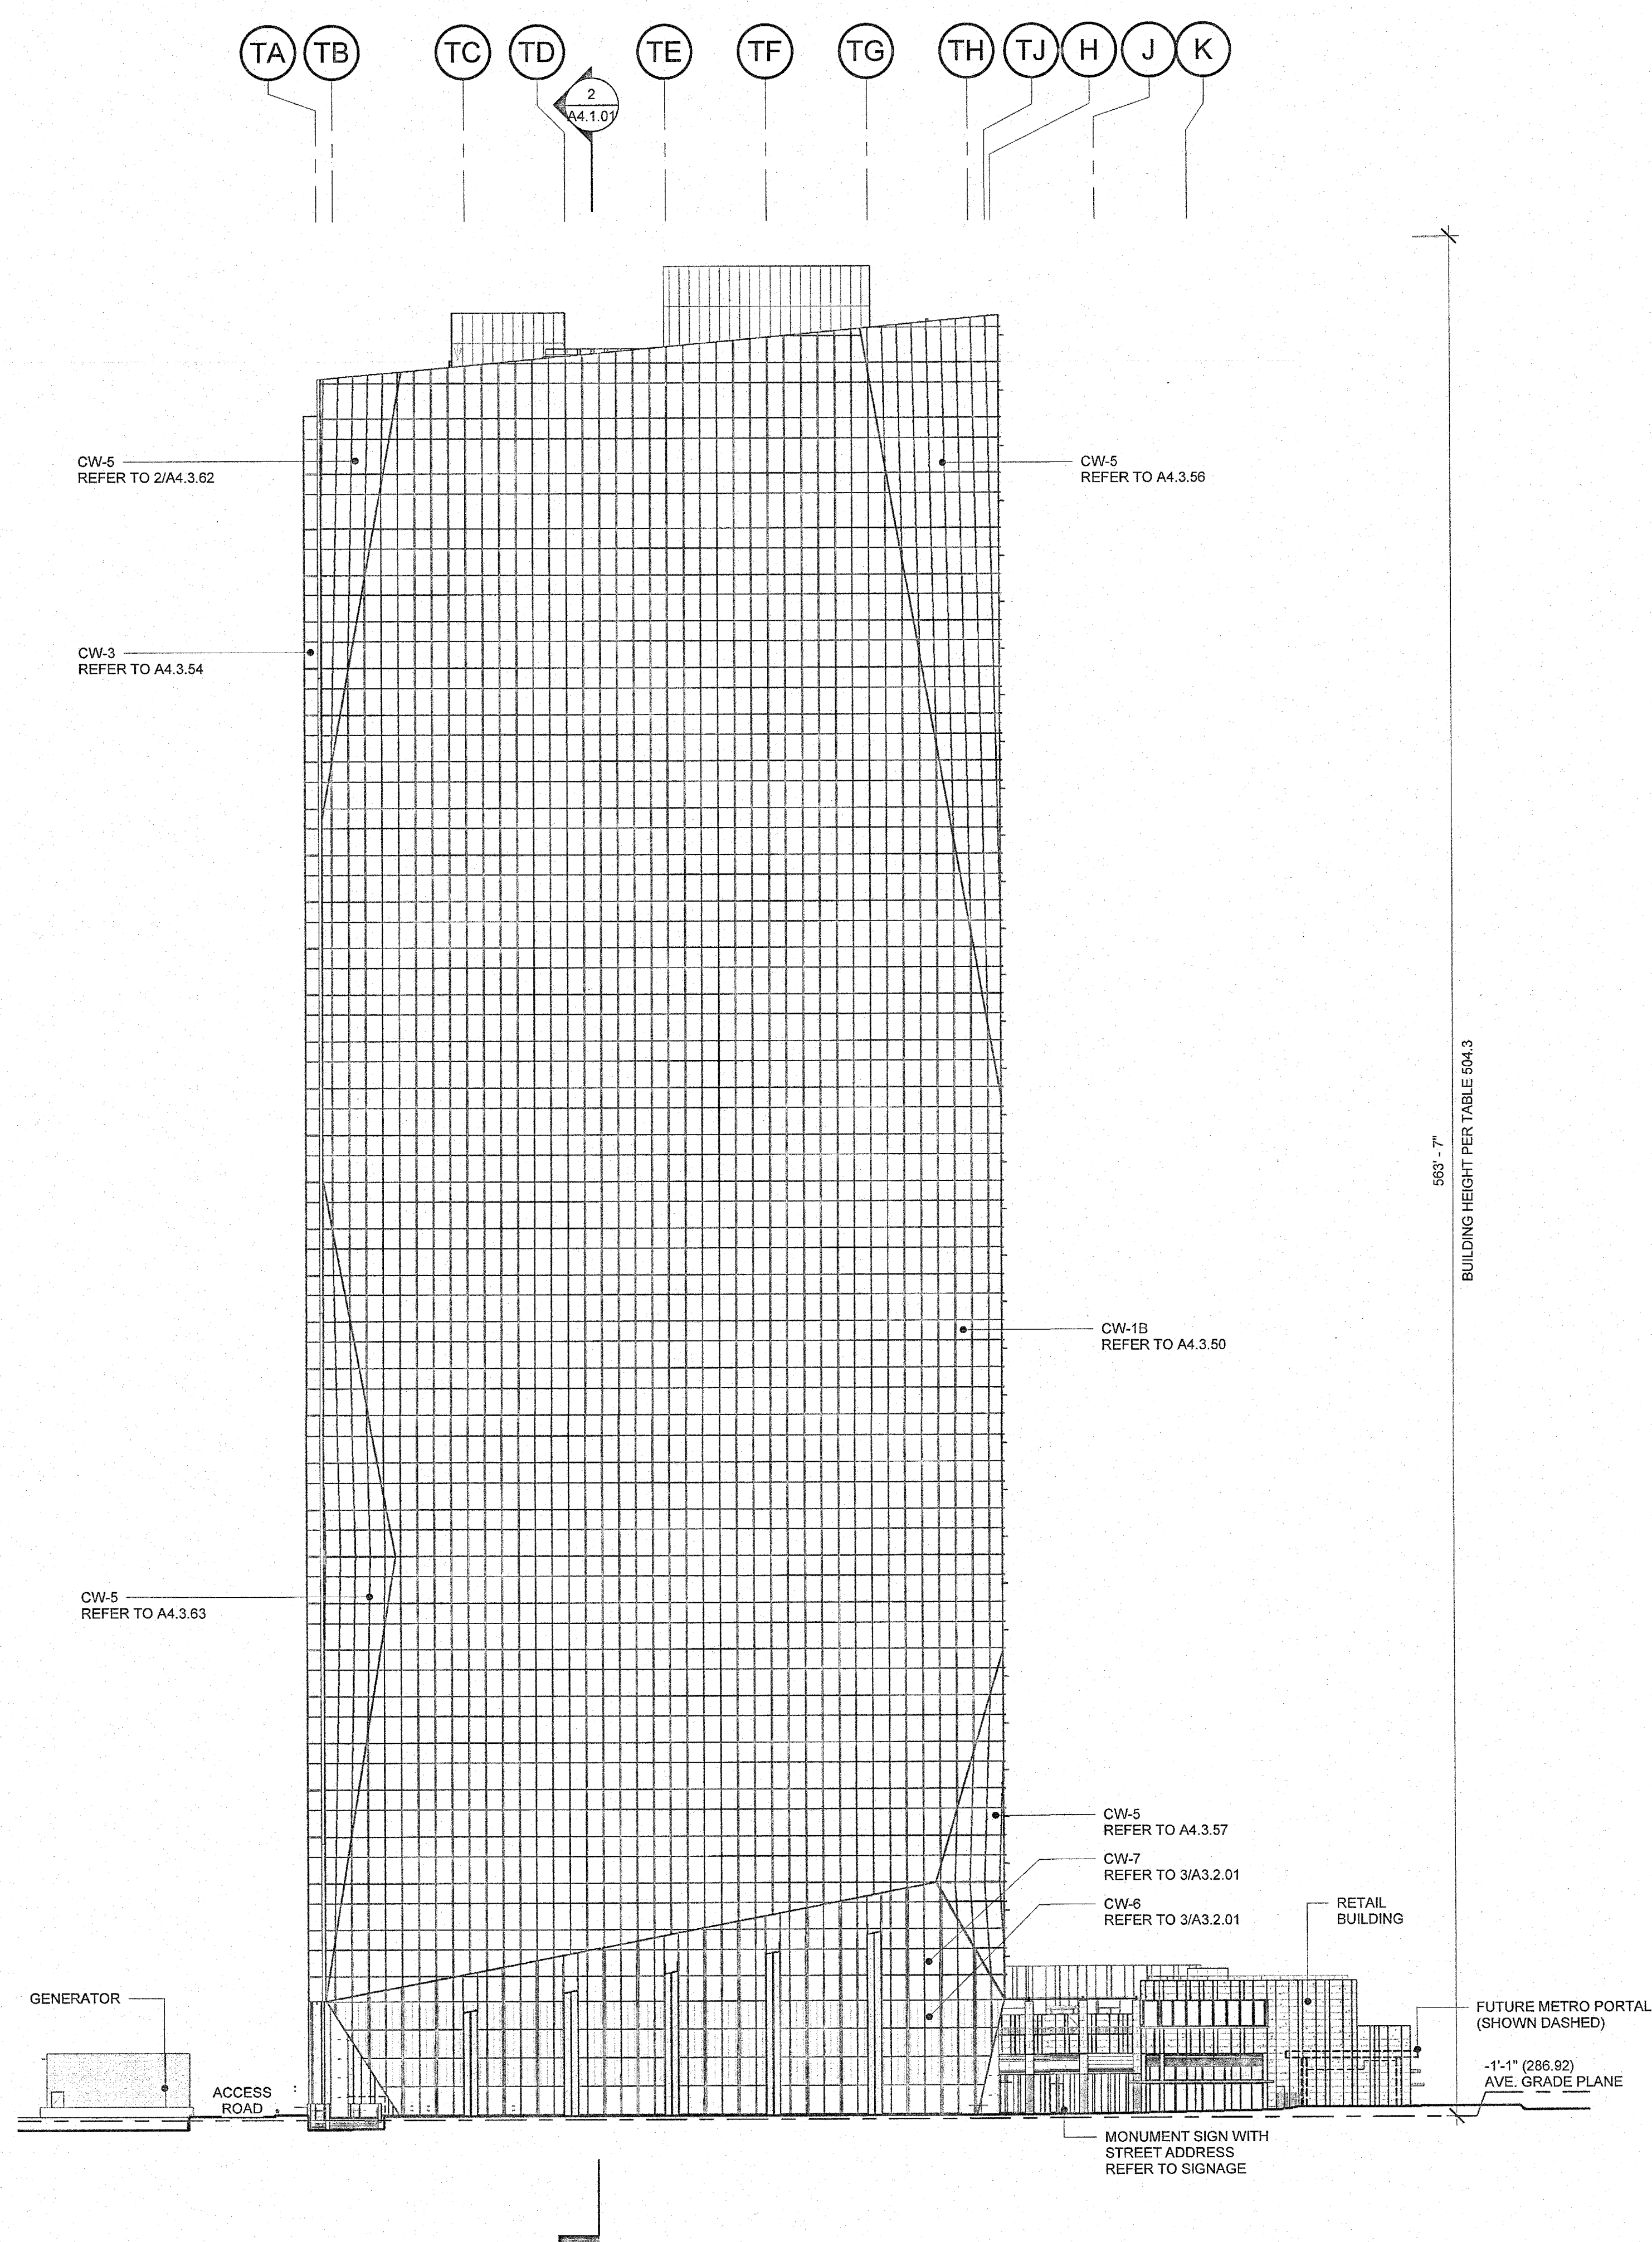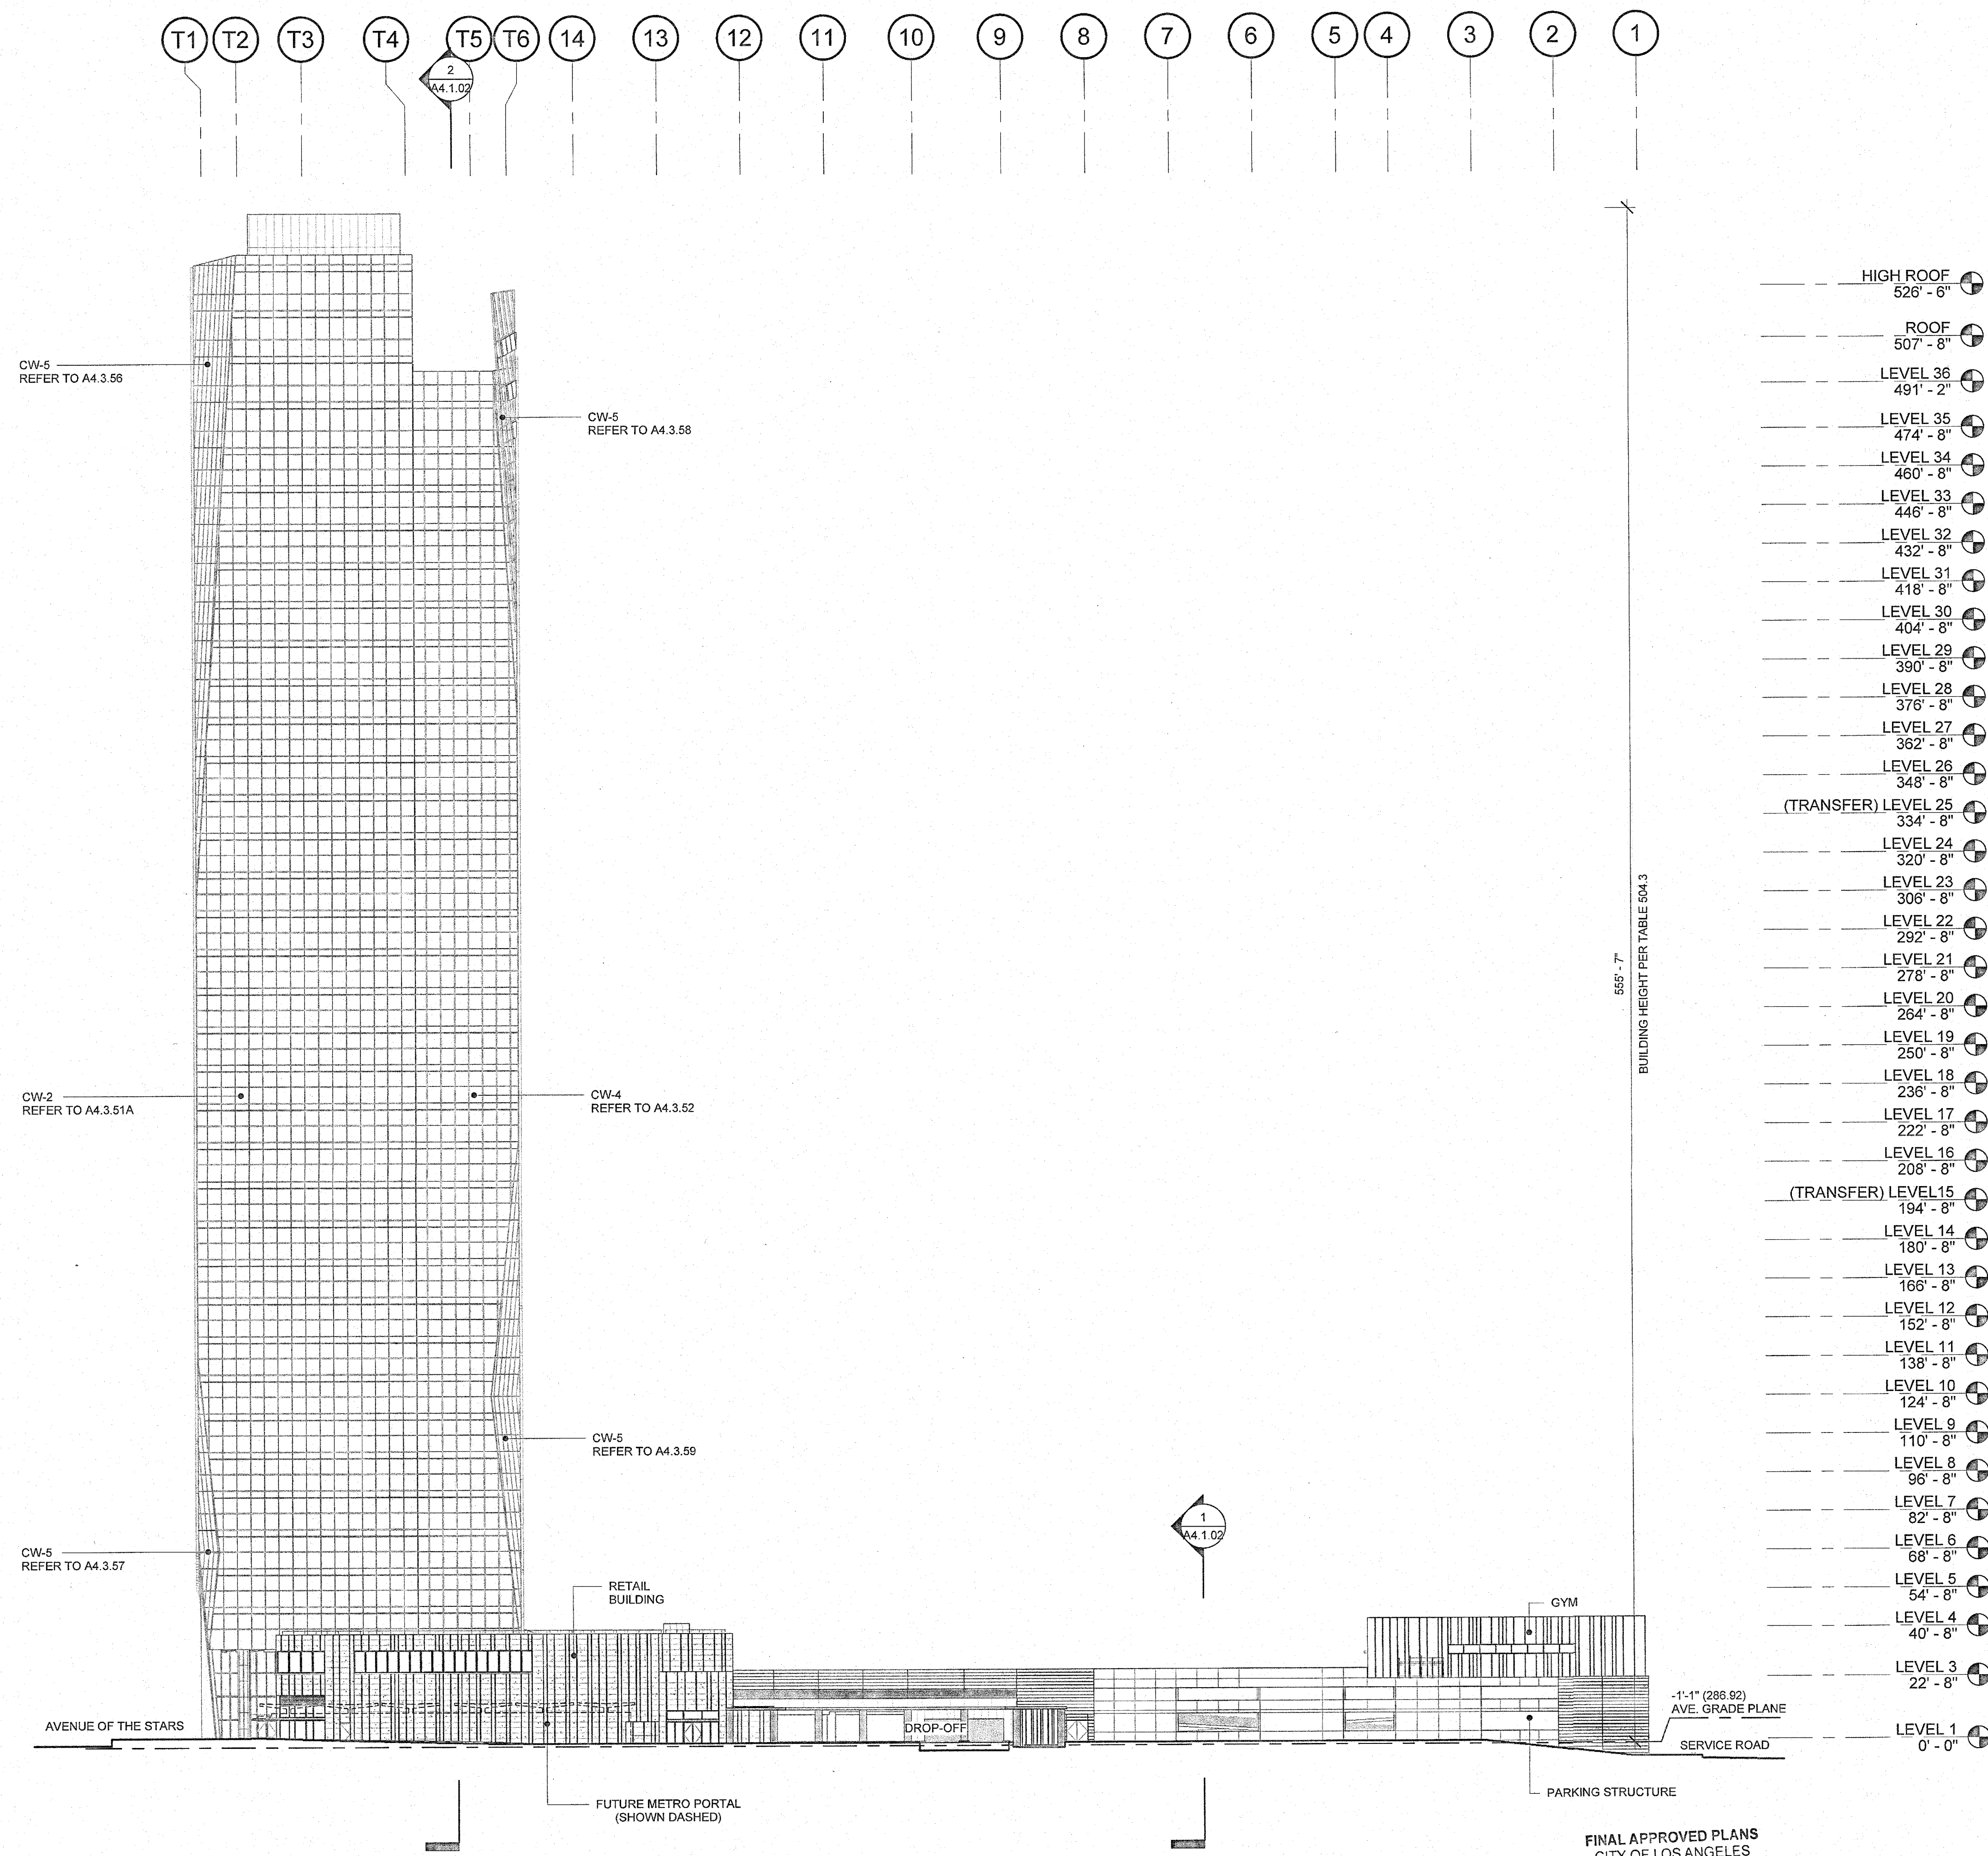2 WEST ELEVATION
SCALE: 1/32" = 1'-0"1 SOUTH ELEVATION
SCALE: 1/32" = 1'-0"FINAL APPROVED PLANS
CITY OF LOS ANGELES
CITY PLANNING DEPARTMENT
CASE NO. CPC-2013-210
PLANNER: PAUL CAMPBELL
DATE: OCT 22 2021
PAGE: 20 OF 47


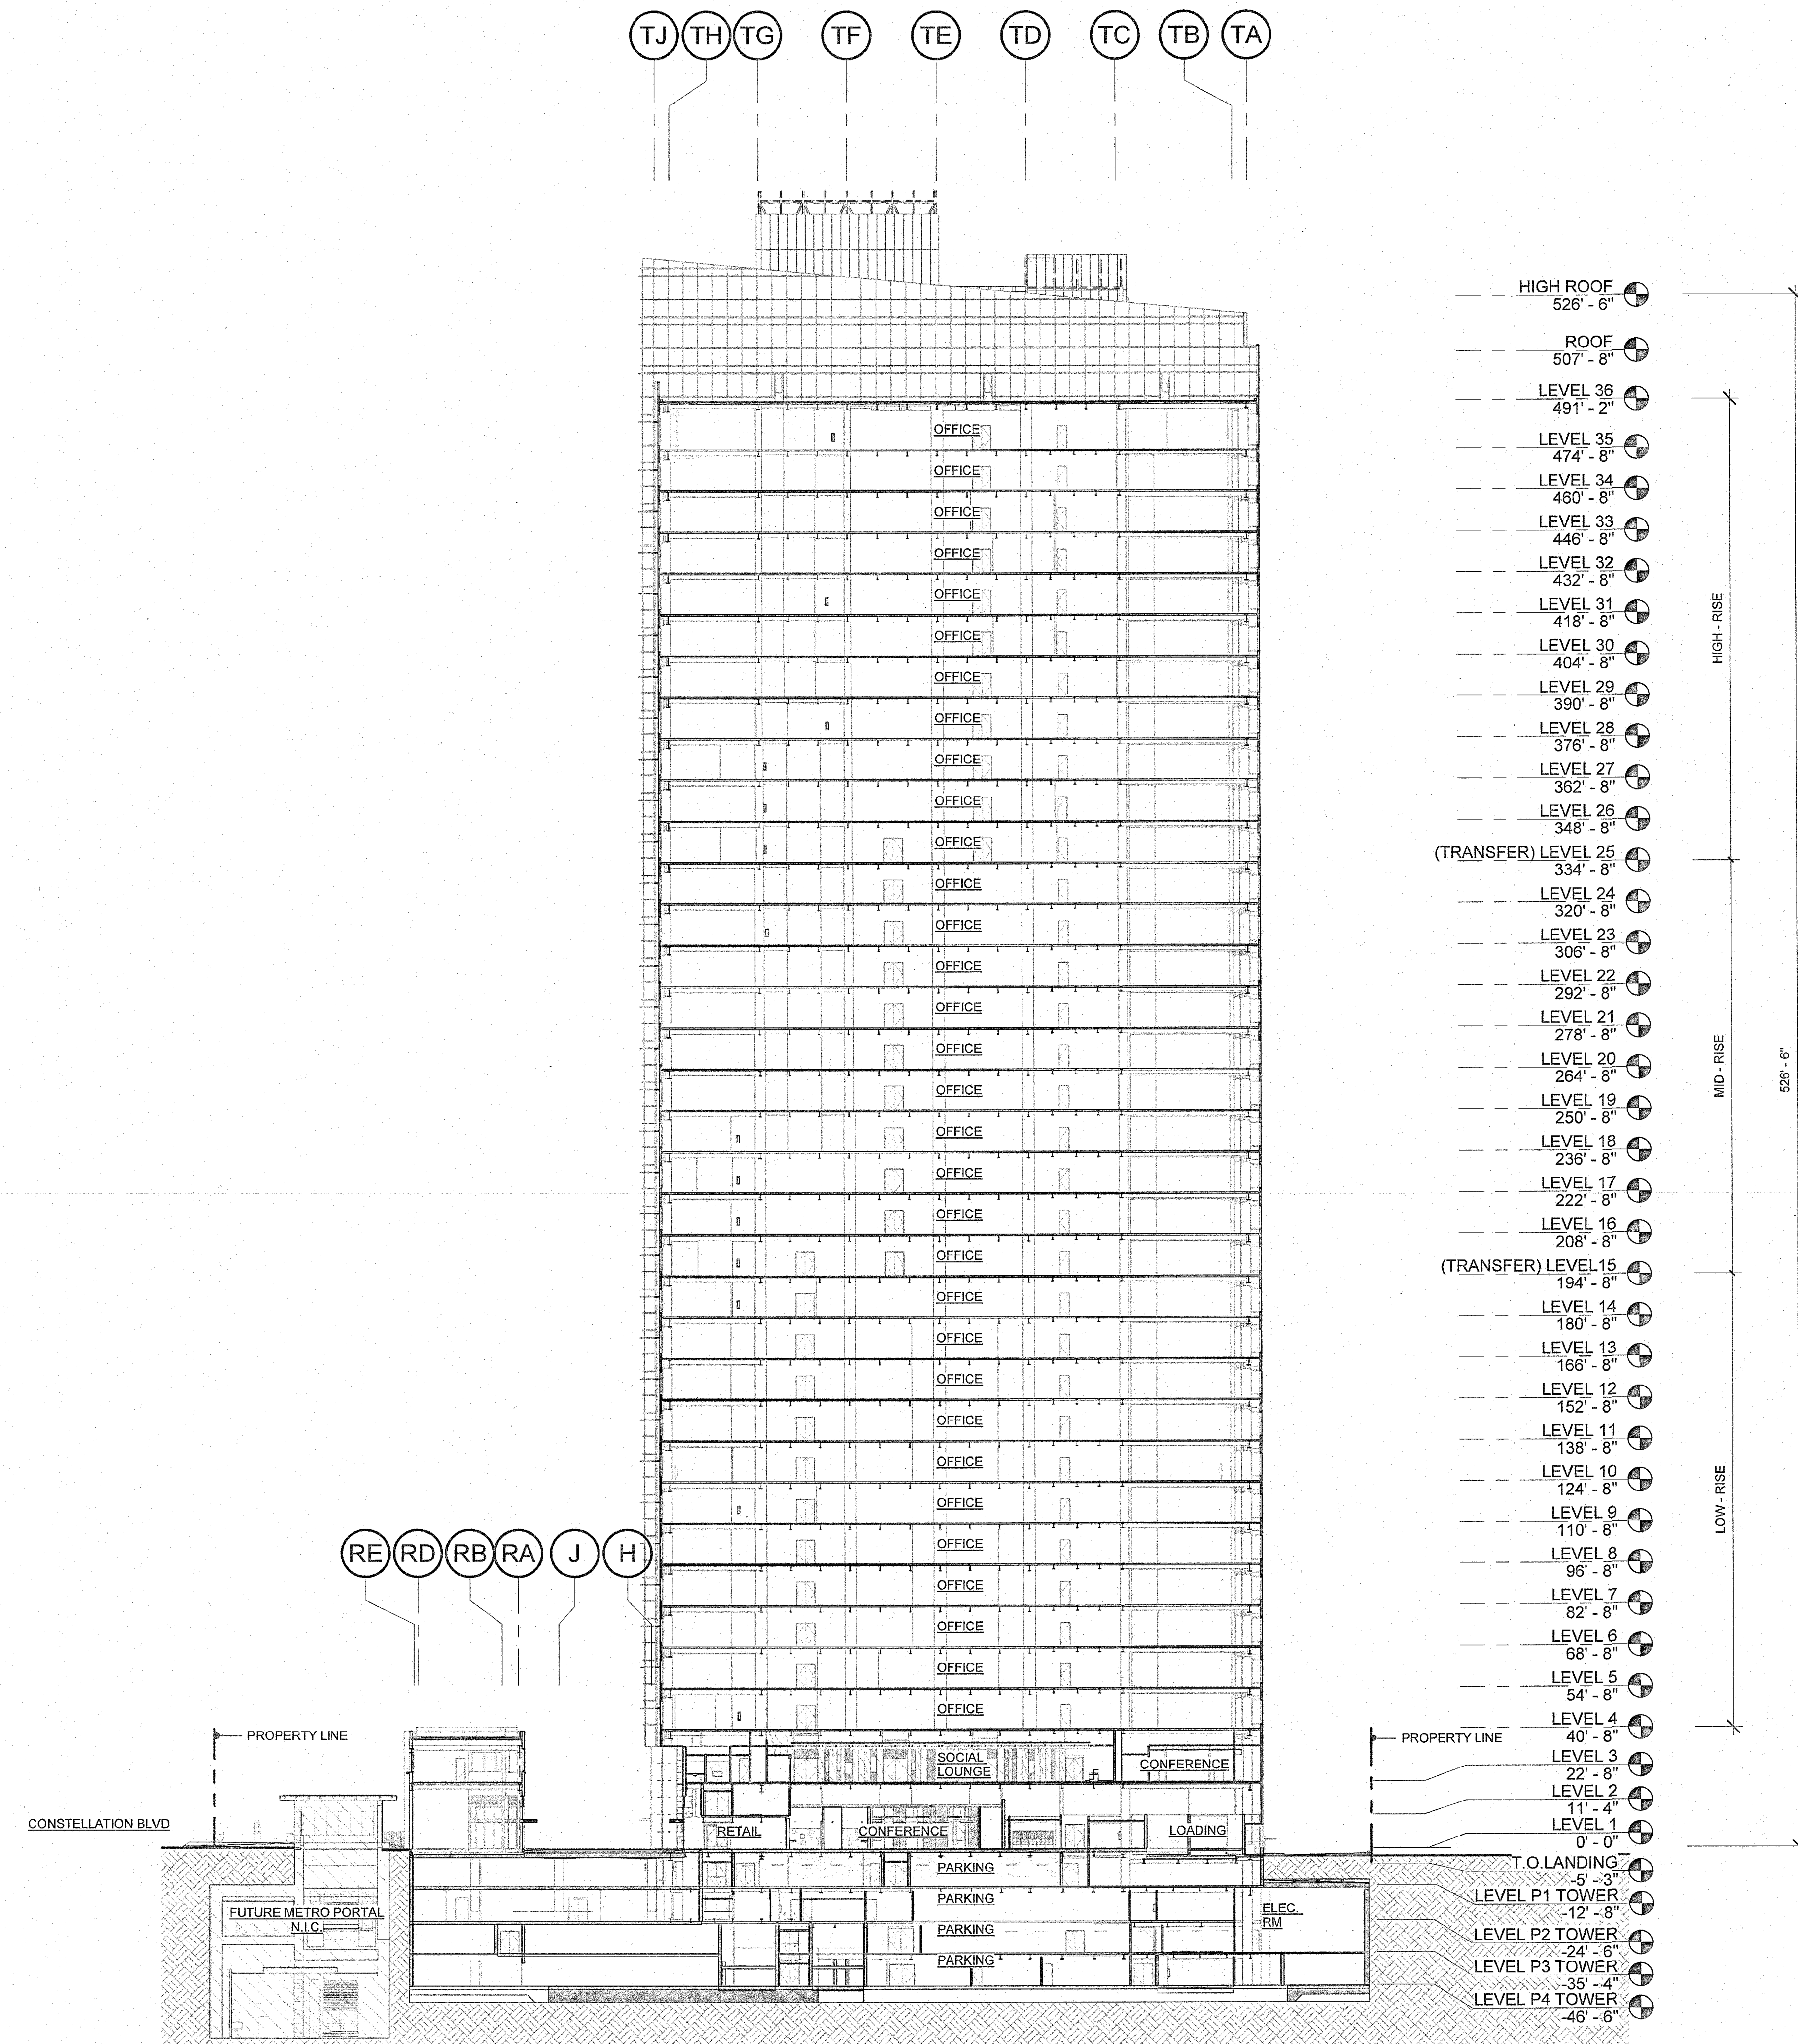


2 SITE SECTION - NORTH / SOUTH (LOOKING WEST)
SCALE: 1/32" = 1'-0"

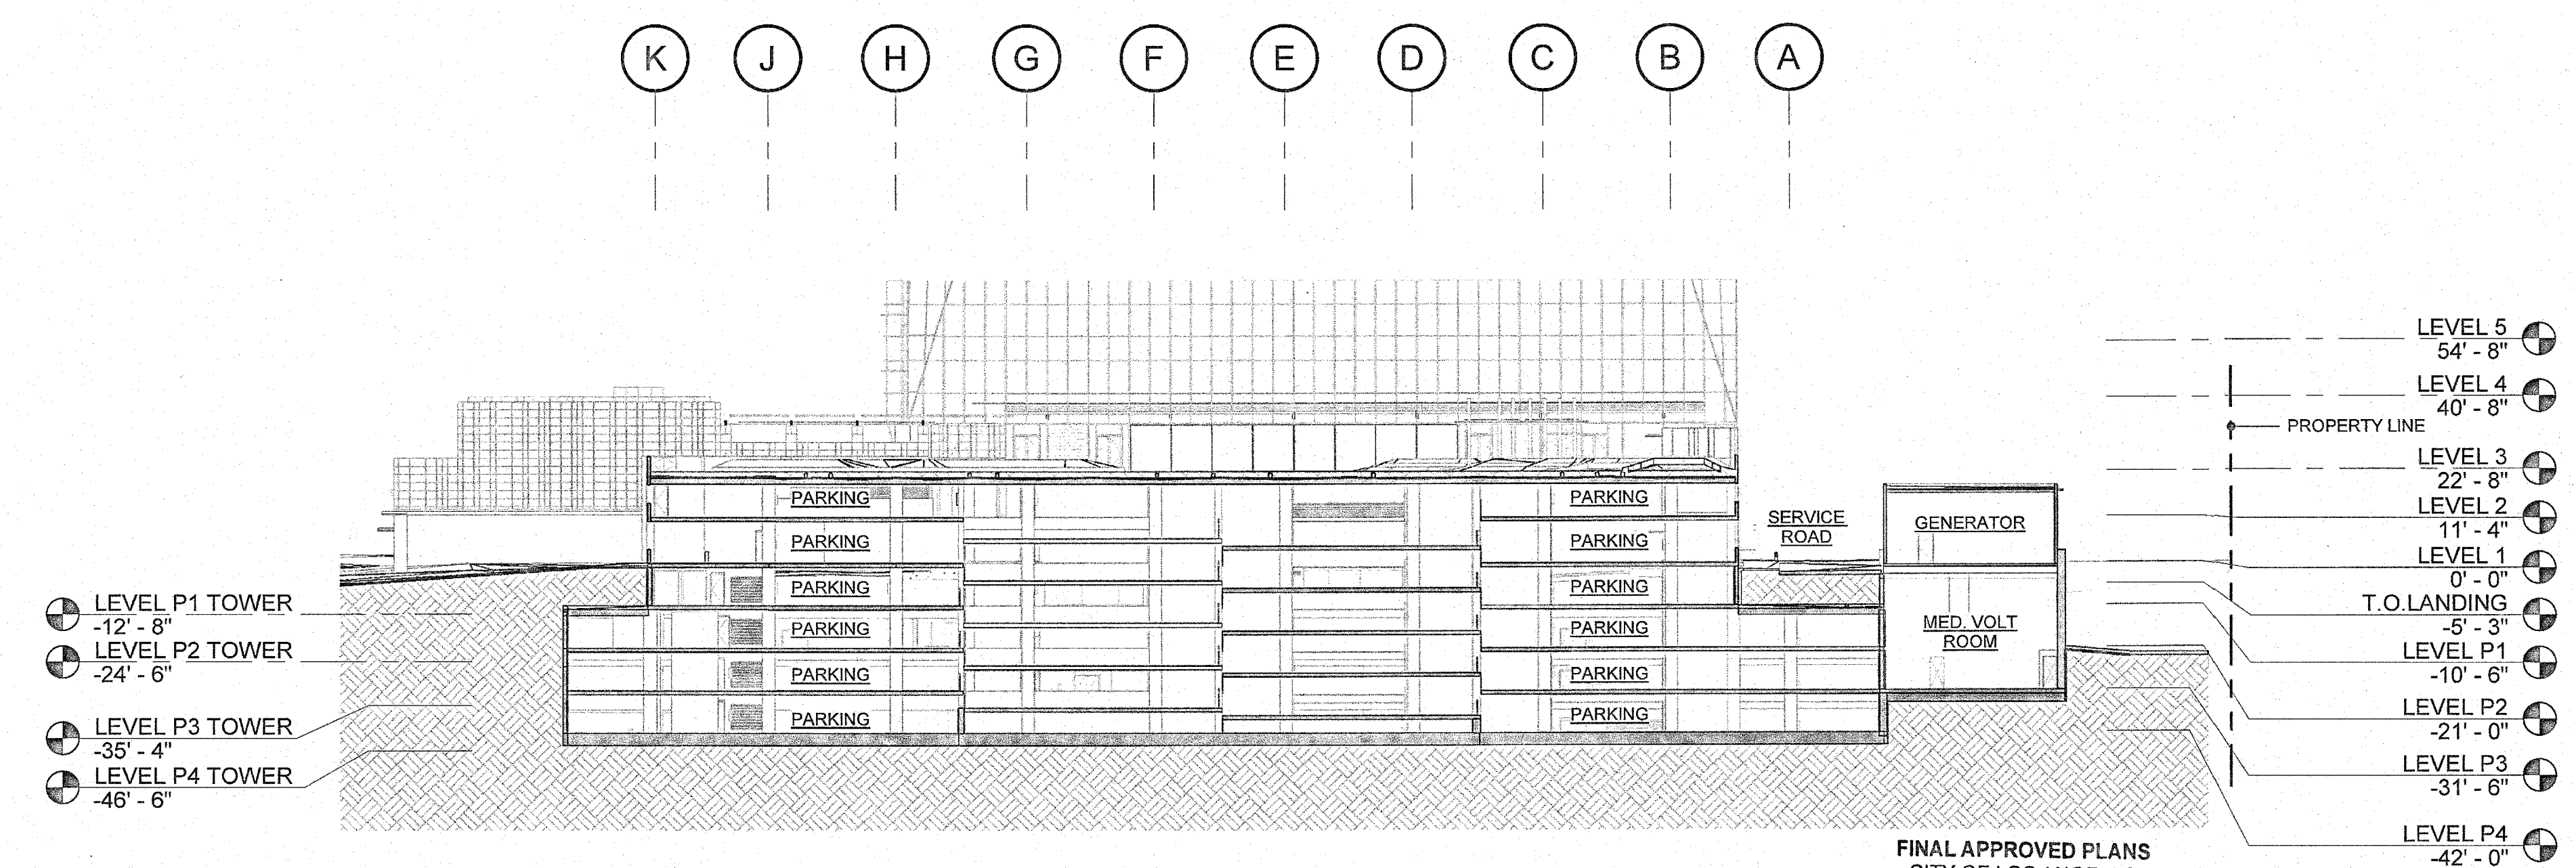

1 SITE SECTION - NORTH / SOUTH (LOOKING WEST)
SCALE: 1/32" = 1'-0"

CASE NO.: CPC-2013-210
PLANNER: VINCE CARPENTER
DATE: OCT 22 2021
PAGE: 13 OF 41

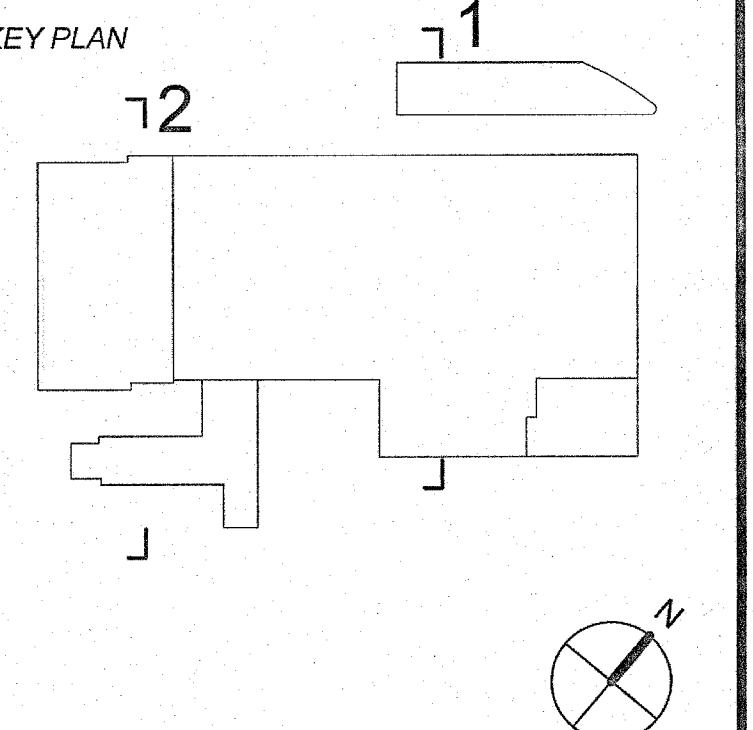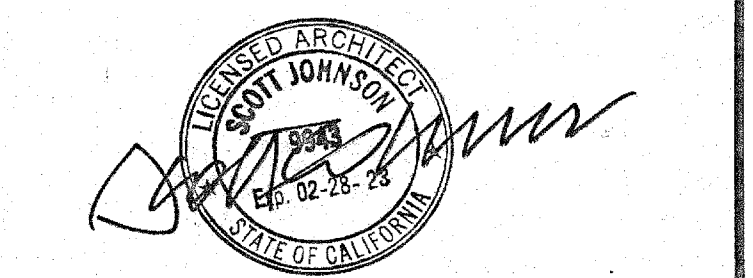

ISSUE DESCRIPTION	
DESCRIPTION	DATE
100% SCHEMATIC DESIGN	07.26.19
50% DESIGN DEVELOPMENT	08.28.19
100% DESIGN DEVELOPMENT	10.18.19
ISSUE FOR PLAN CHECK	12.13.19
ISSUE FOR PRICING	12.18.19
PLAN CHECK RESUBMITTAL	04.03.20
ISSUE FOR PERMIT	06.11.21



SHEET TITLE
SITE SECTION -
TRANSVERSE


SCALE
1/32" = 1'-0"

PROJECT NUMBER
19000


SHEET NUMBER

A4.1.02

COPYRIGHT © 2019 JOHNSON FAIR

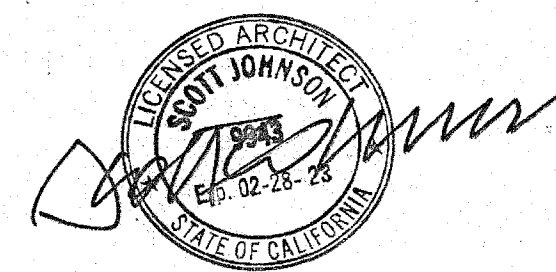


KEY PLAN

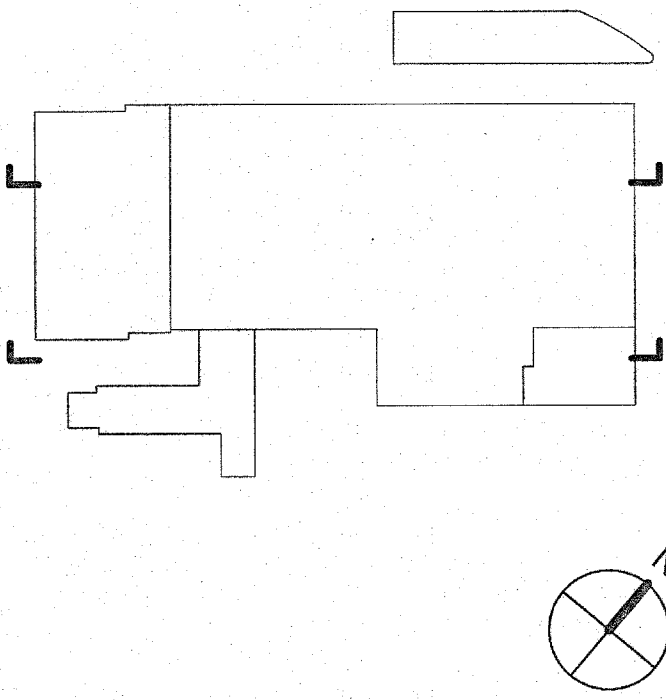

ISSUE DESCRIPTION

DESCRIPTION	DATE
100% SCHEMATIC DESIGN	07.26.19
50% DESIGN DEVELOPMENT	08.28.19
100% DESIGN DEVELOPMENT	10.18.19
ISSUE FOR PLAN CHECK	12.13.19
ISSUE FOR PRICING	12.16.19
PLAN CHECK RESUBMITTAL	04.03.20
ISSUE FOR PERMIT	06.11.21

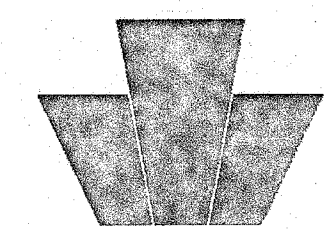JMB REALTY CORPORATION
900 N. Michigan Ave. Ste. 1400 Chicago, IL 60611

CENTURY CITY CENTER

1950 S. Avenue of the Stars
Los Angeles, CA 90067

SHEET TITLE

SITE SECTION -
LONGITUDE

SCALE

1/32" = 1'-0"



PROJECT NUMBER

19000

SHEET NUMBER

A4.1.01

COPYRIGHT © 2019 JOHNSON FAIR

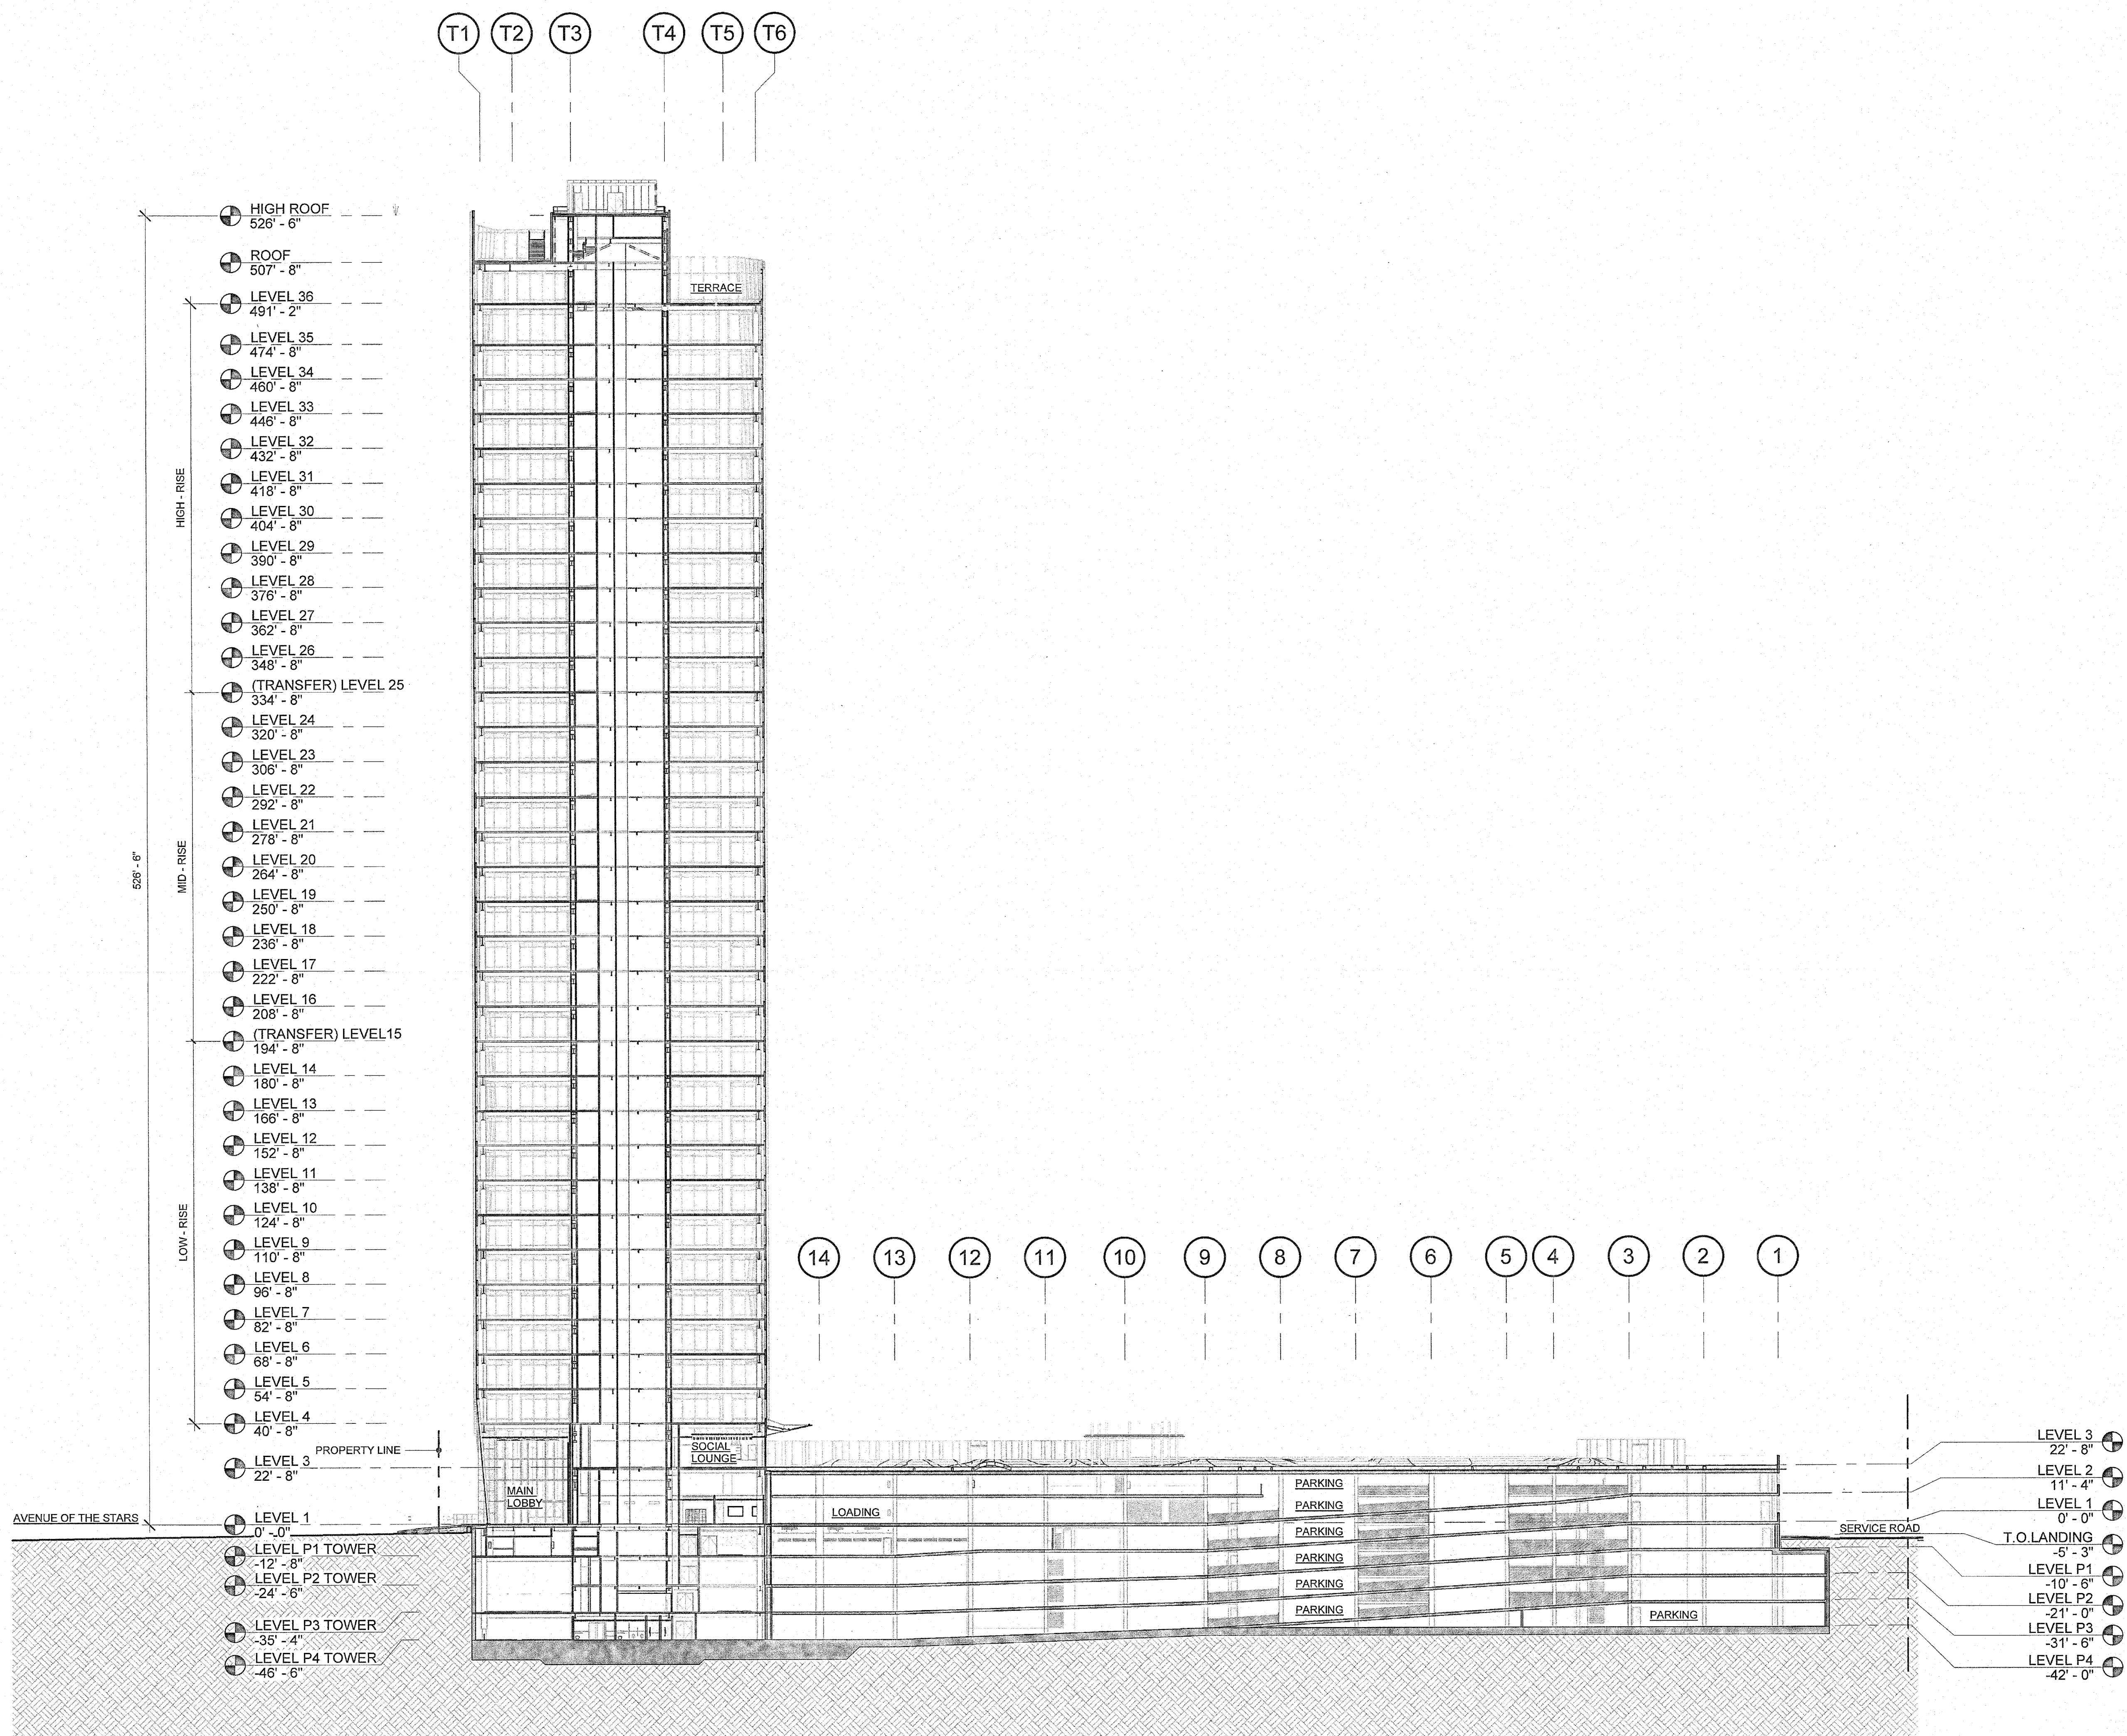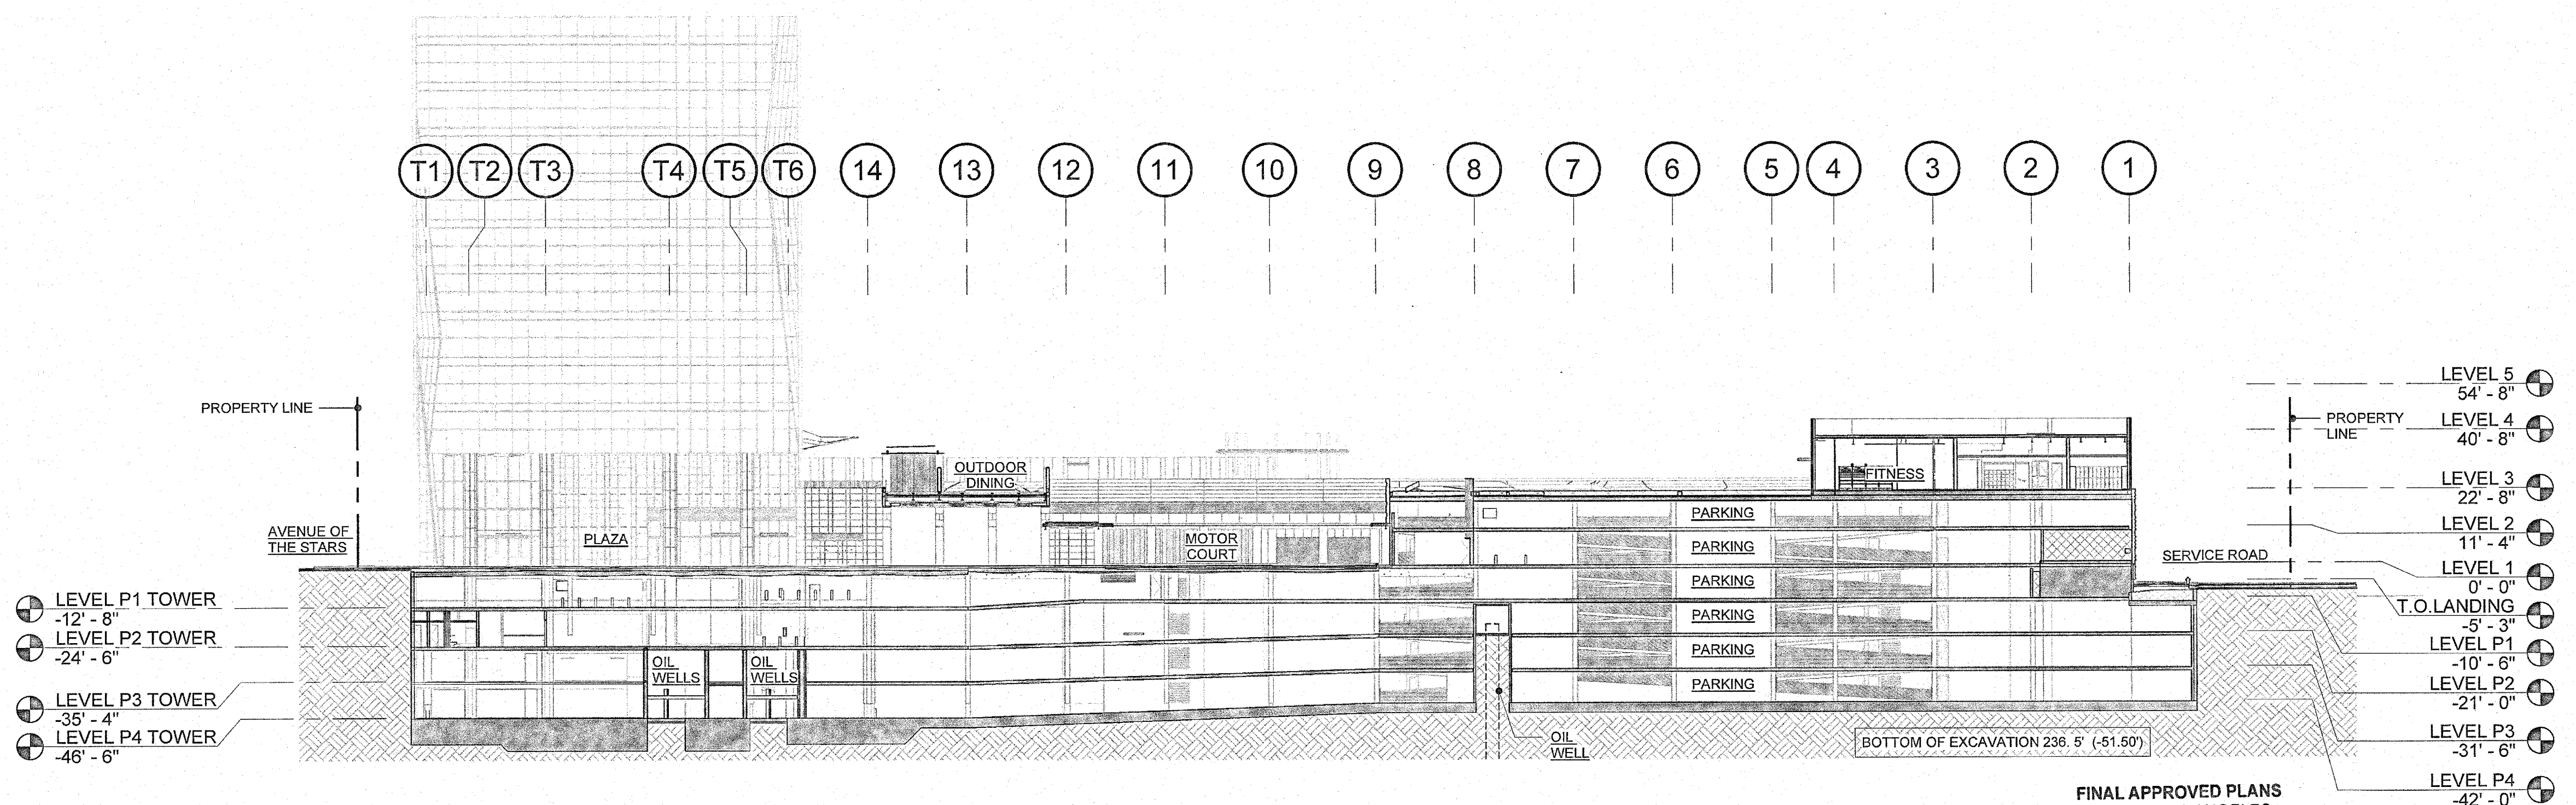2 SITE SECTION - EAST / WEST (LOOKING NORTH)
SCALE: 1/32" = 1'-0"1 SITE SECTION - EAST / WEST (LOOKING NORTH)
SCALE: 1/32" = 1'-0"FINAL APPROVED PLANS
CITY OF LOS ANGELES
CITY PLANNING DEPARTMENT


CASE NO.: CPC-2013-210

PLANNER: PAUL CATENSO


DATE: OCT 22 2021

PAGE: 22 OF 41




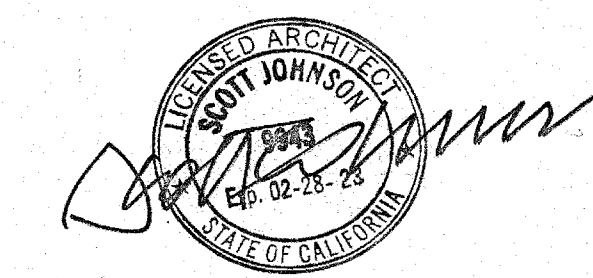

KEY PLAN

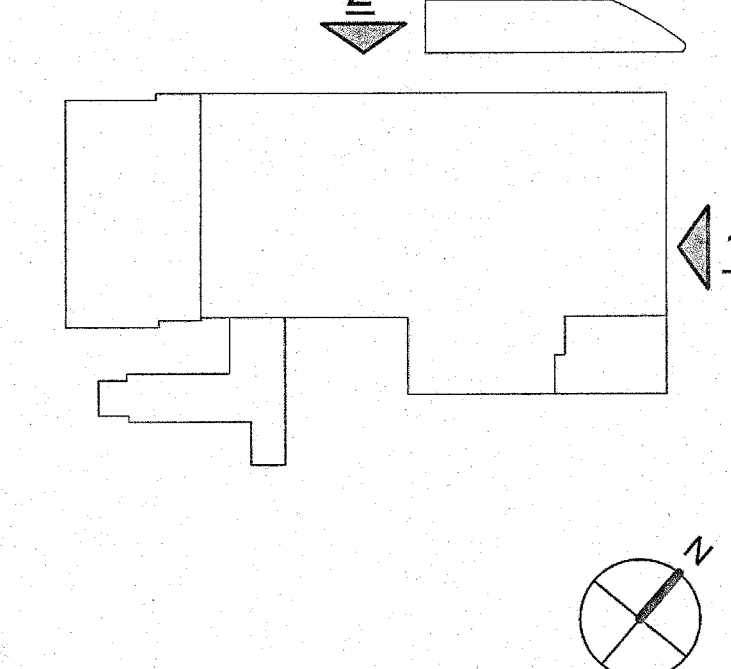

ISSUE DESCRIPTION	
DESCRIPTION	DATE
100% SCHEMATIC DESIGN	07.28.19
50% DESIGN DEVELOPMENT	08.28.19
100% DESIGN DEVELOPMENT	10.18.19
ISSUE FOR PLAN CHECK	12.13.19
ISSUE FOR PRICING	12.16.19
PLAN CHECK RESUBMITTAL	04.03.20
ISSUE FOR PERMIT	06.11.21

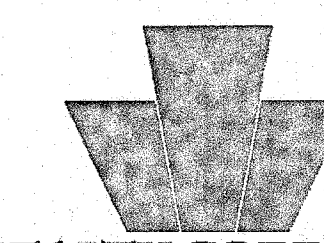JMB REALTY CORPORATION
900 N. Michigan Ave. Ste. 1400 Chicago, IL 60611

CENTURY CITY CENTER


1550 S. Avenue of the Stars
Los Angeles, CA 90067SHEET TITLE
NORTH AND EAST
ELEVATION - OVERALLSCALE
As indicatedPROJECT NUMBER
19000

SHEET NUMBER


A3.1.02

COPYRIGHT © 2019 JOHNSON FA

1 2 3 4 5 6 7 8 9 10 11 12 13 14 T6 T5 T4 T3 T2 T1

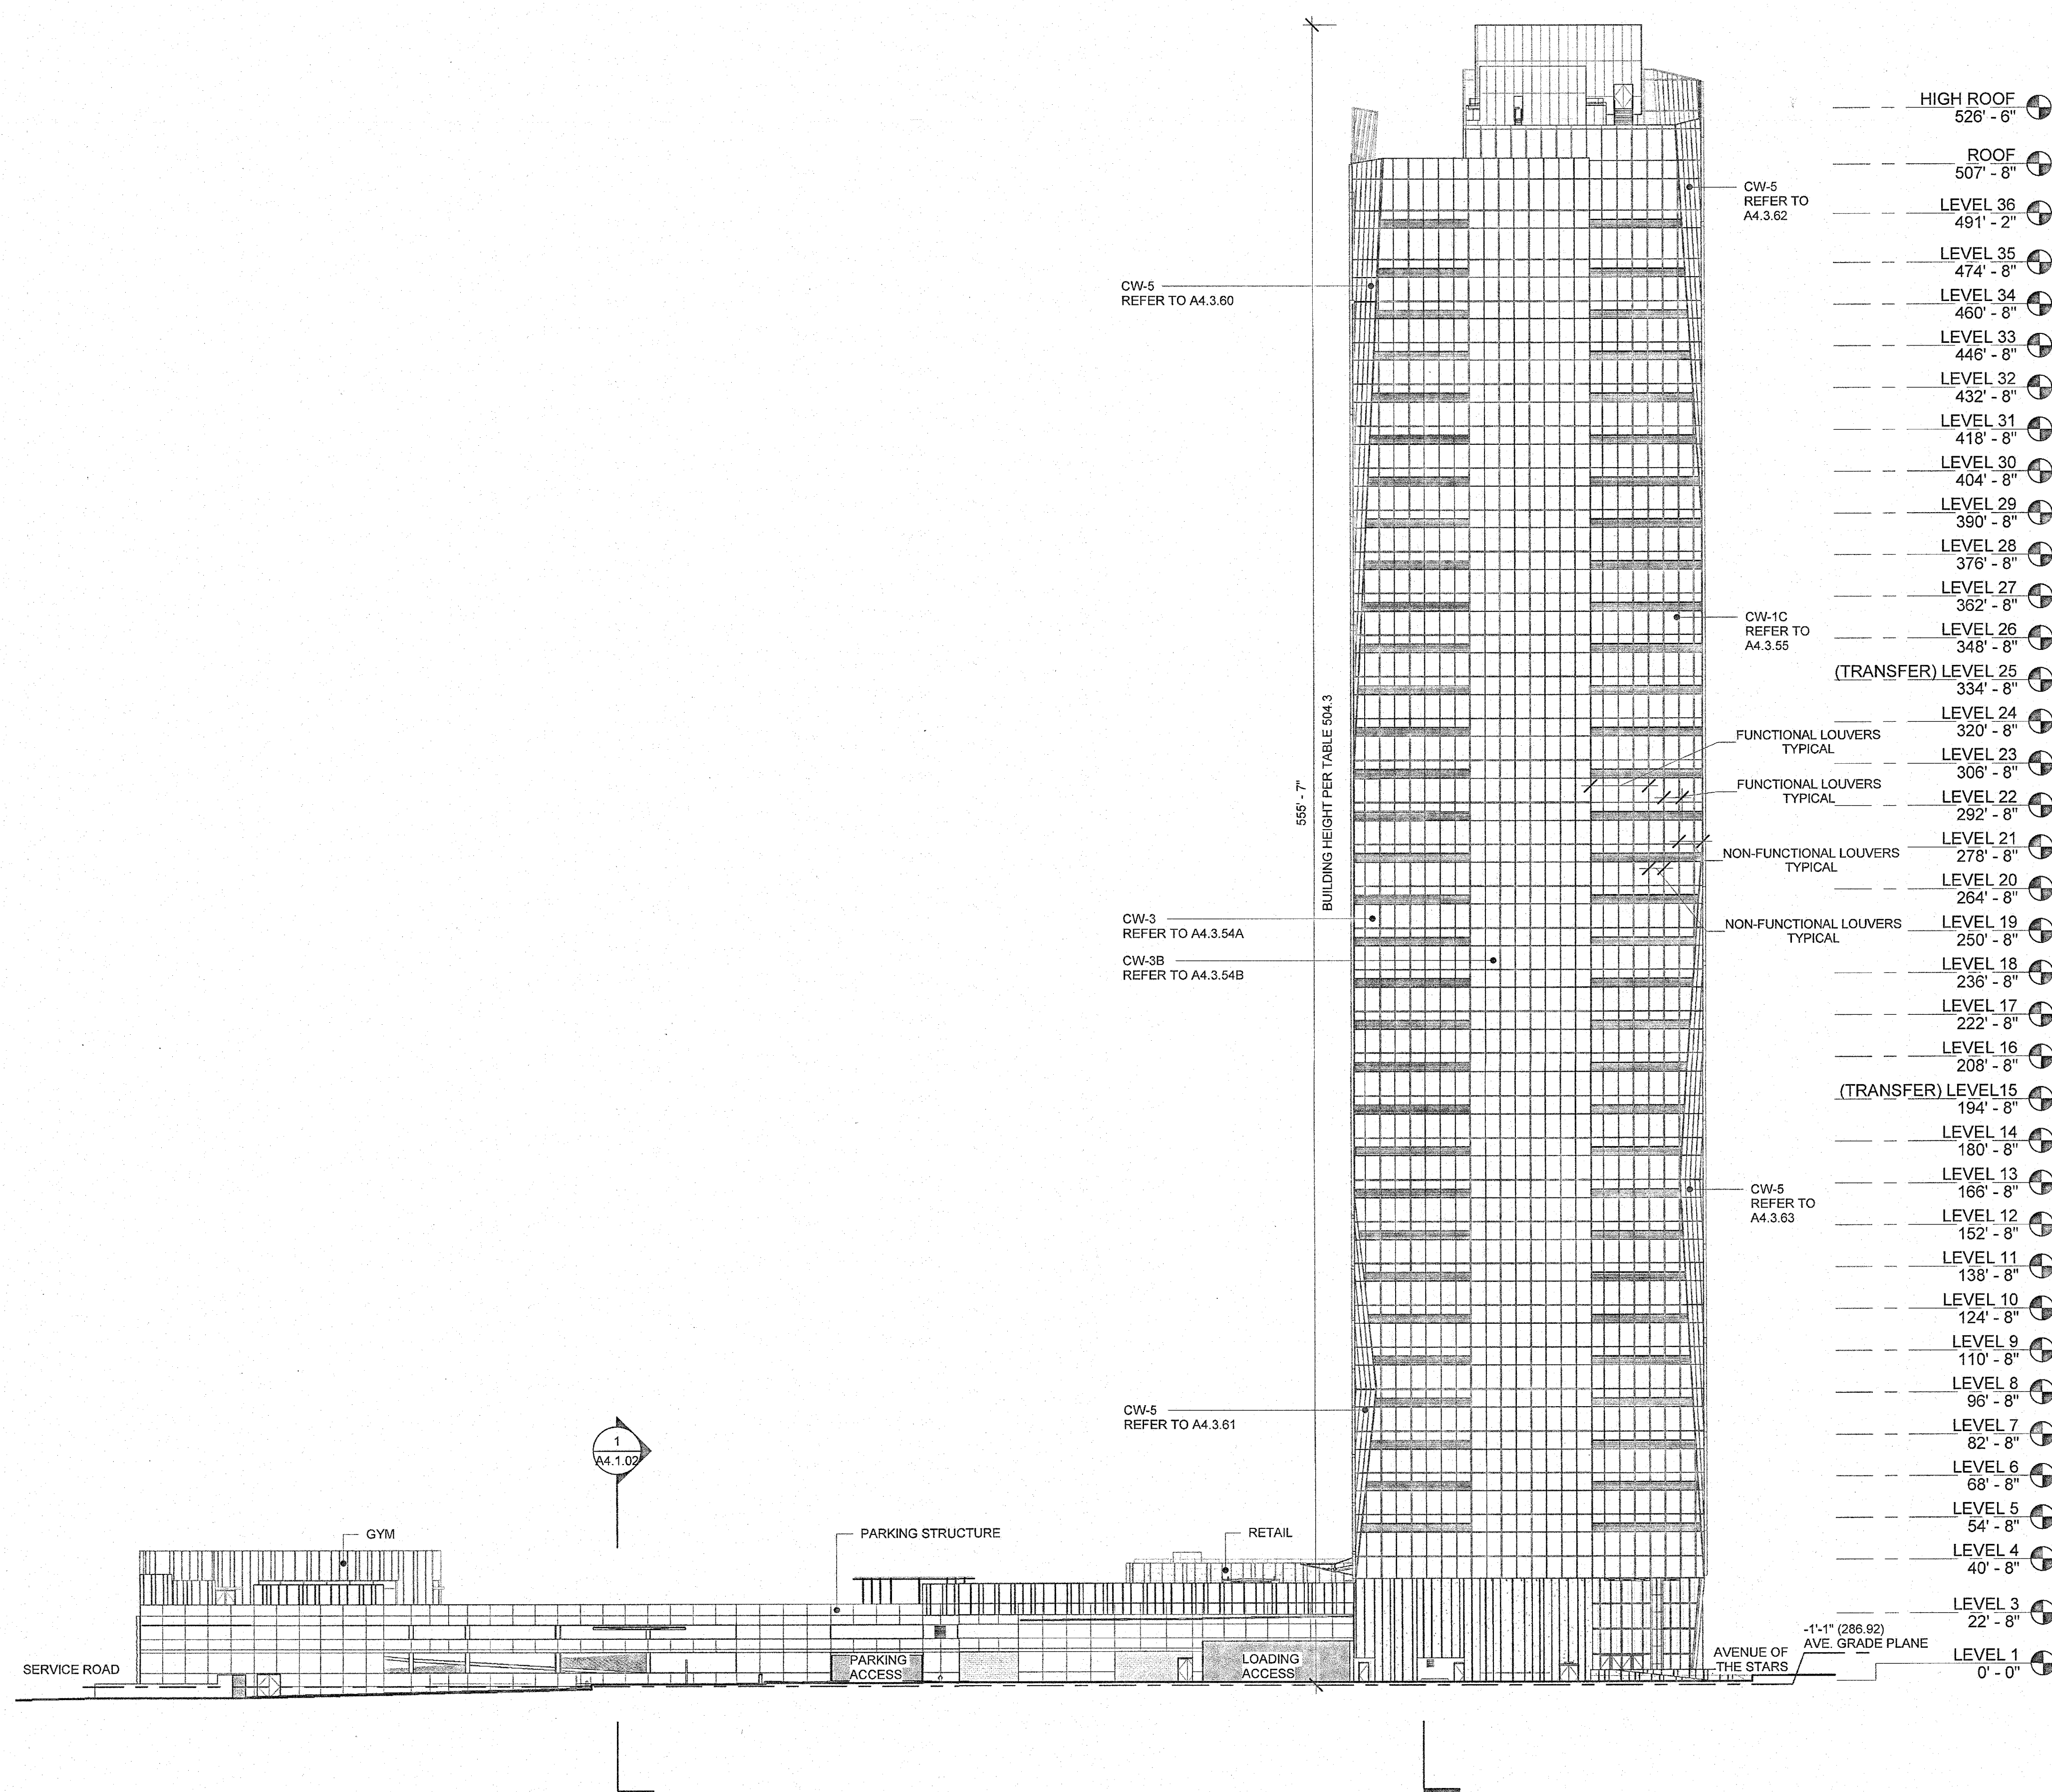2 NORTH ELEVATION
SCALE: 1/32" = 1'-0"

K J TJ H TH TG TF TE TD TC TB TA A

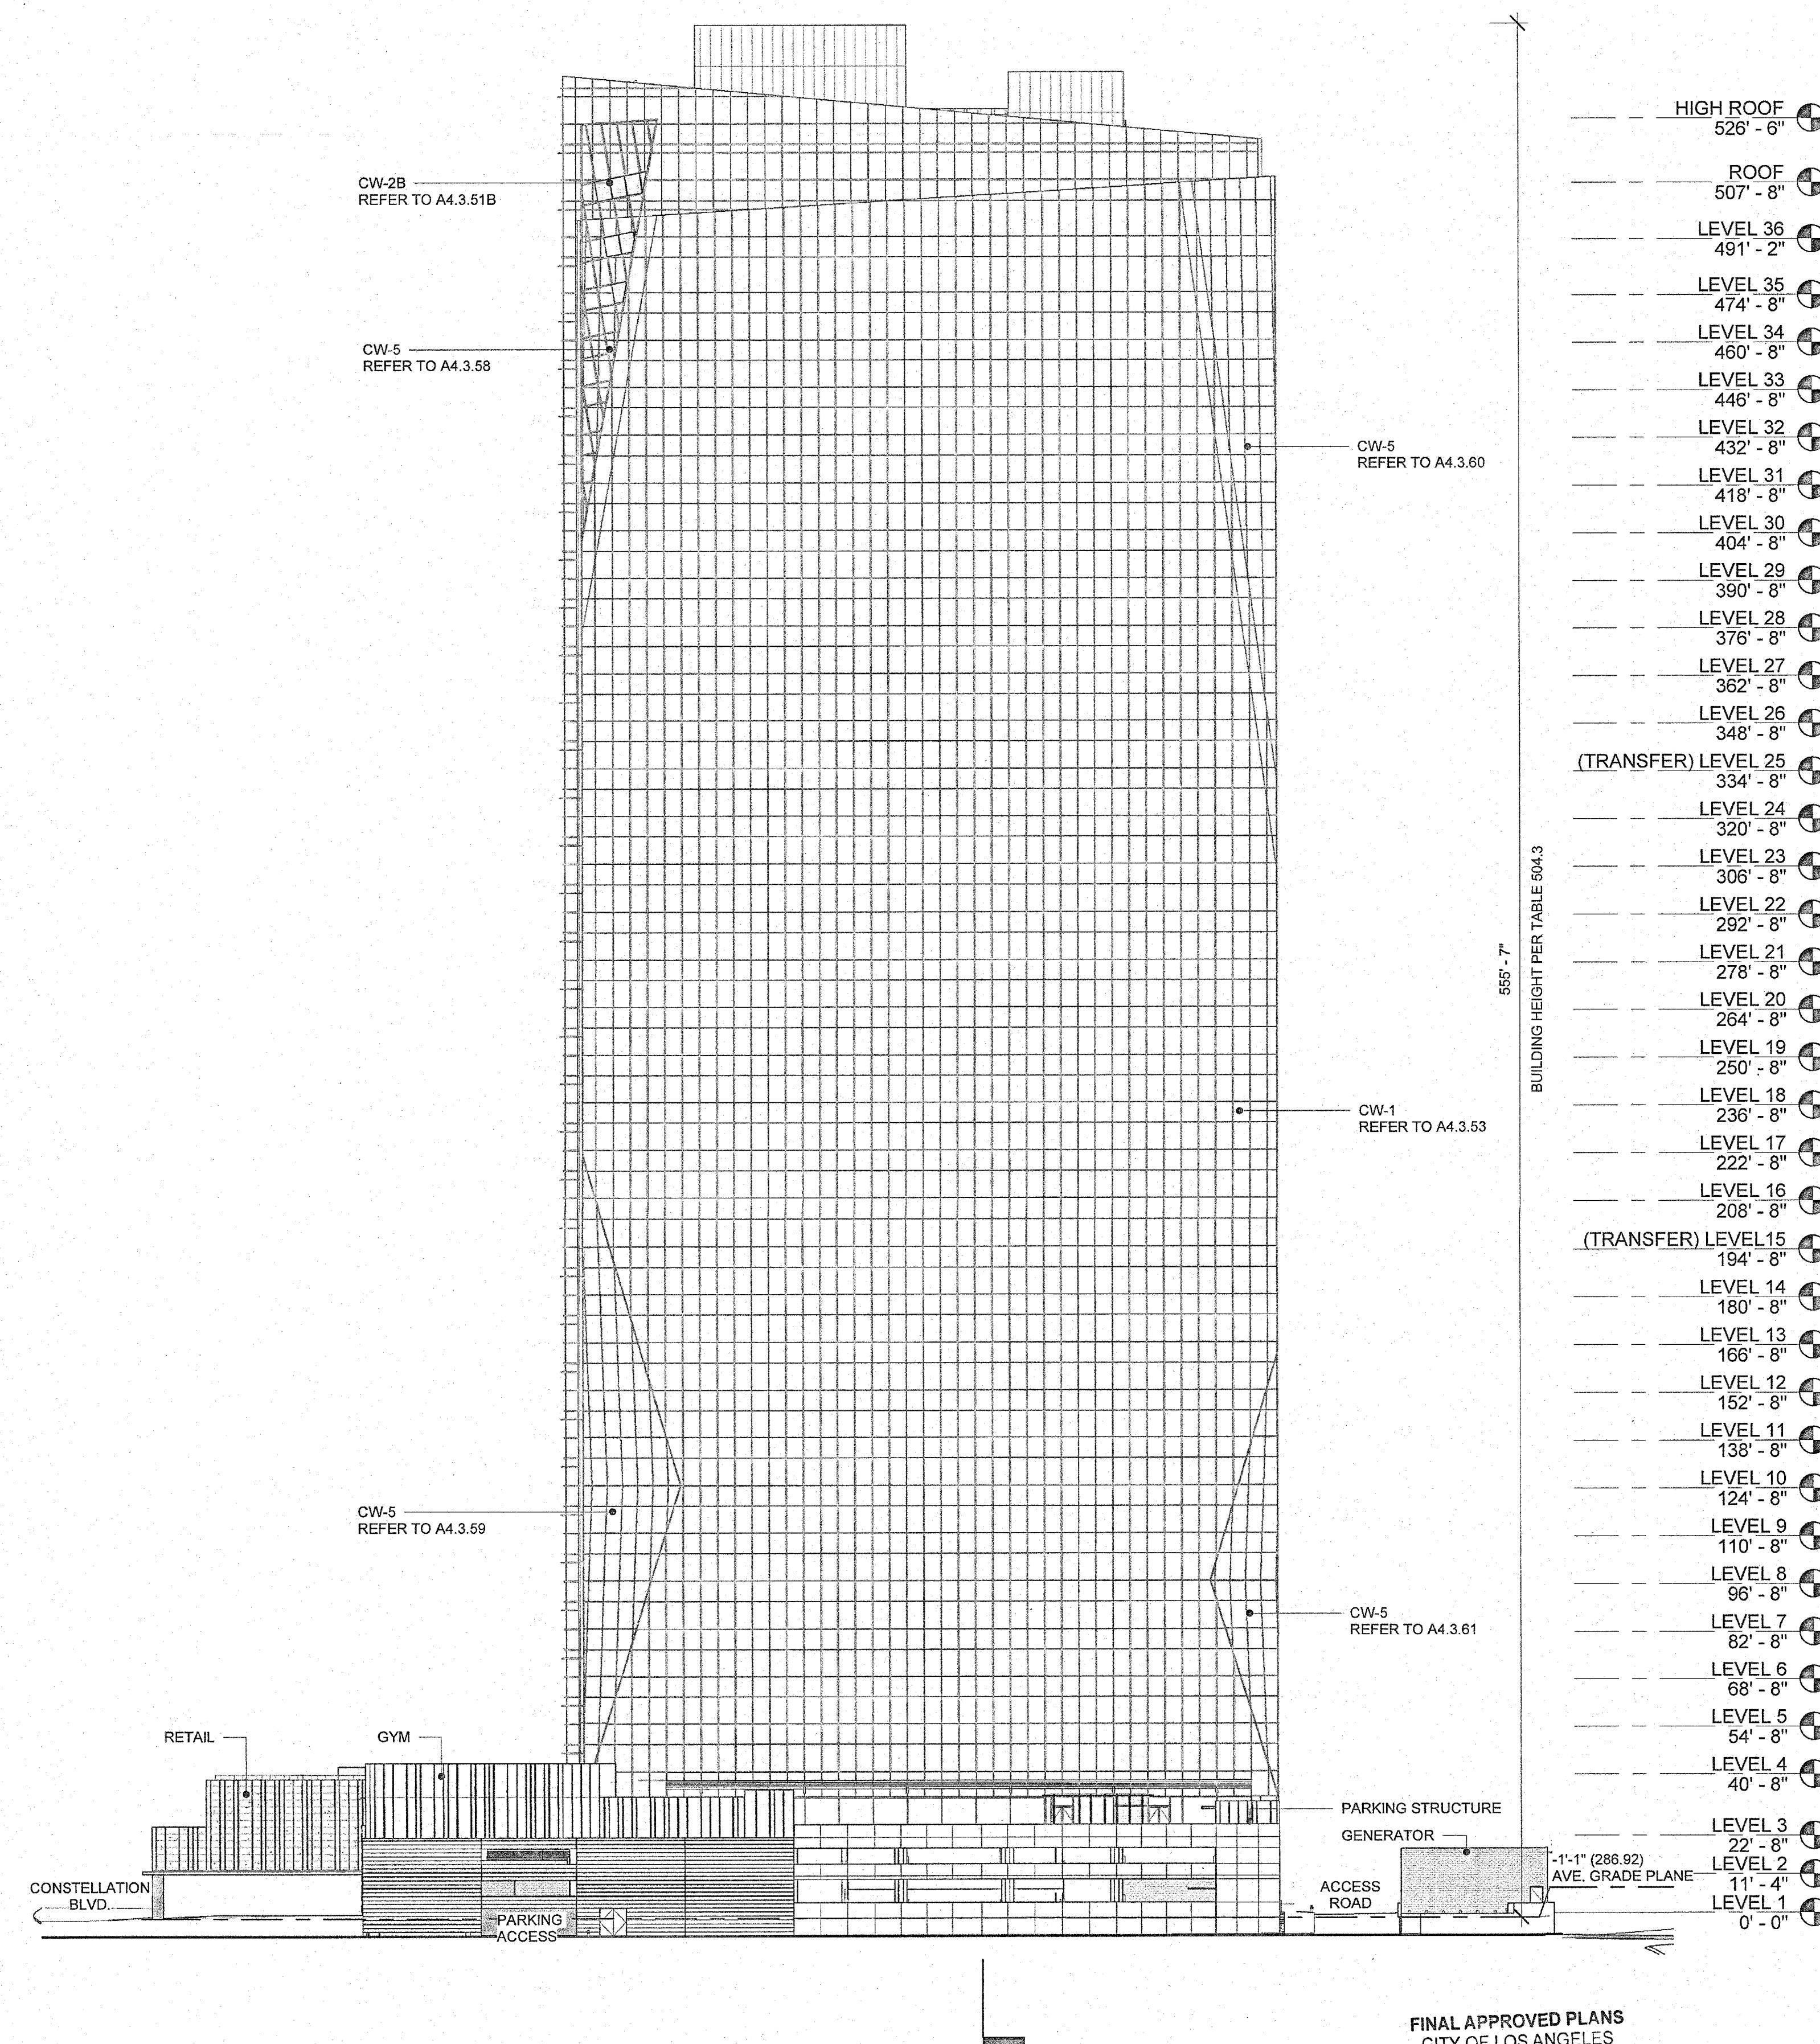1 EAST ELEVATION
SCALE: 1/32" = 1'-0"FINAL APPROVED PLANS
CITY OF LOS ANGELES
CITY PLANNING DEPARTMENT

CASE NO.: CPC-2013-210

PLANNER: DPW, CHICAGO

DATE: OCT 22 2021

PAGE: 21 OF 41