


- 01 GLASS #1: VISION GLASS, HIGH PERFORMANCE IGU, LOW REFLECTIVE
- 02 GLASS #2: FRITTED HIGH PERFORMANCE IGU, LOW REFLECTIVE
- 03 GLASS #3: SPANDREL & FRITTED GLASS UNIT, LOW REFLECTIVE
- 04 GLASS #4: TEMPERED GLASS GUARDRAIL, LOW REFLECTIVE
- 05 DARK GRAY GLASS FIBER REINFORCED CONCRETE PANELS
- 06 PAINTED PERFORATED ALUMINUM SHADE SCREEN (DARK GRAY)
- 07 METAL SLAT CANOPY
- 08 PAINTED METAL LOUVERS (DARK GRAY)
- 09 STONE PANEL
- 10a METAL #1: DARK GRAY METAL
- 10b METAL #2: LIGHT GRAY METAL
- 11 METAL #3: PERFORATED SILVER ALUMINUM SCREEN
- 12 MEDIA FACADE SYSTEM

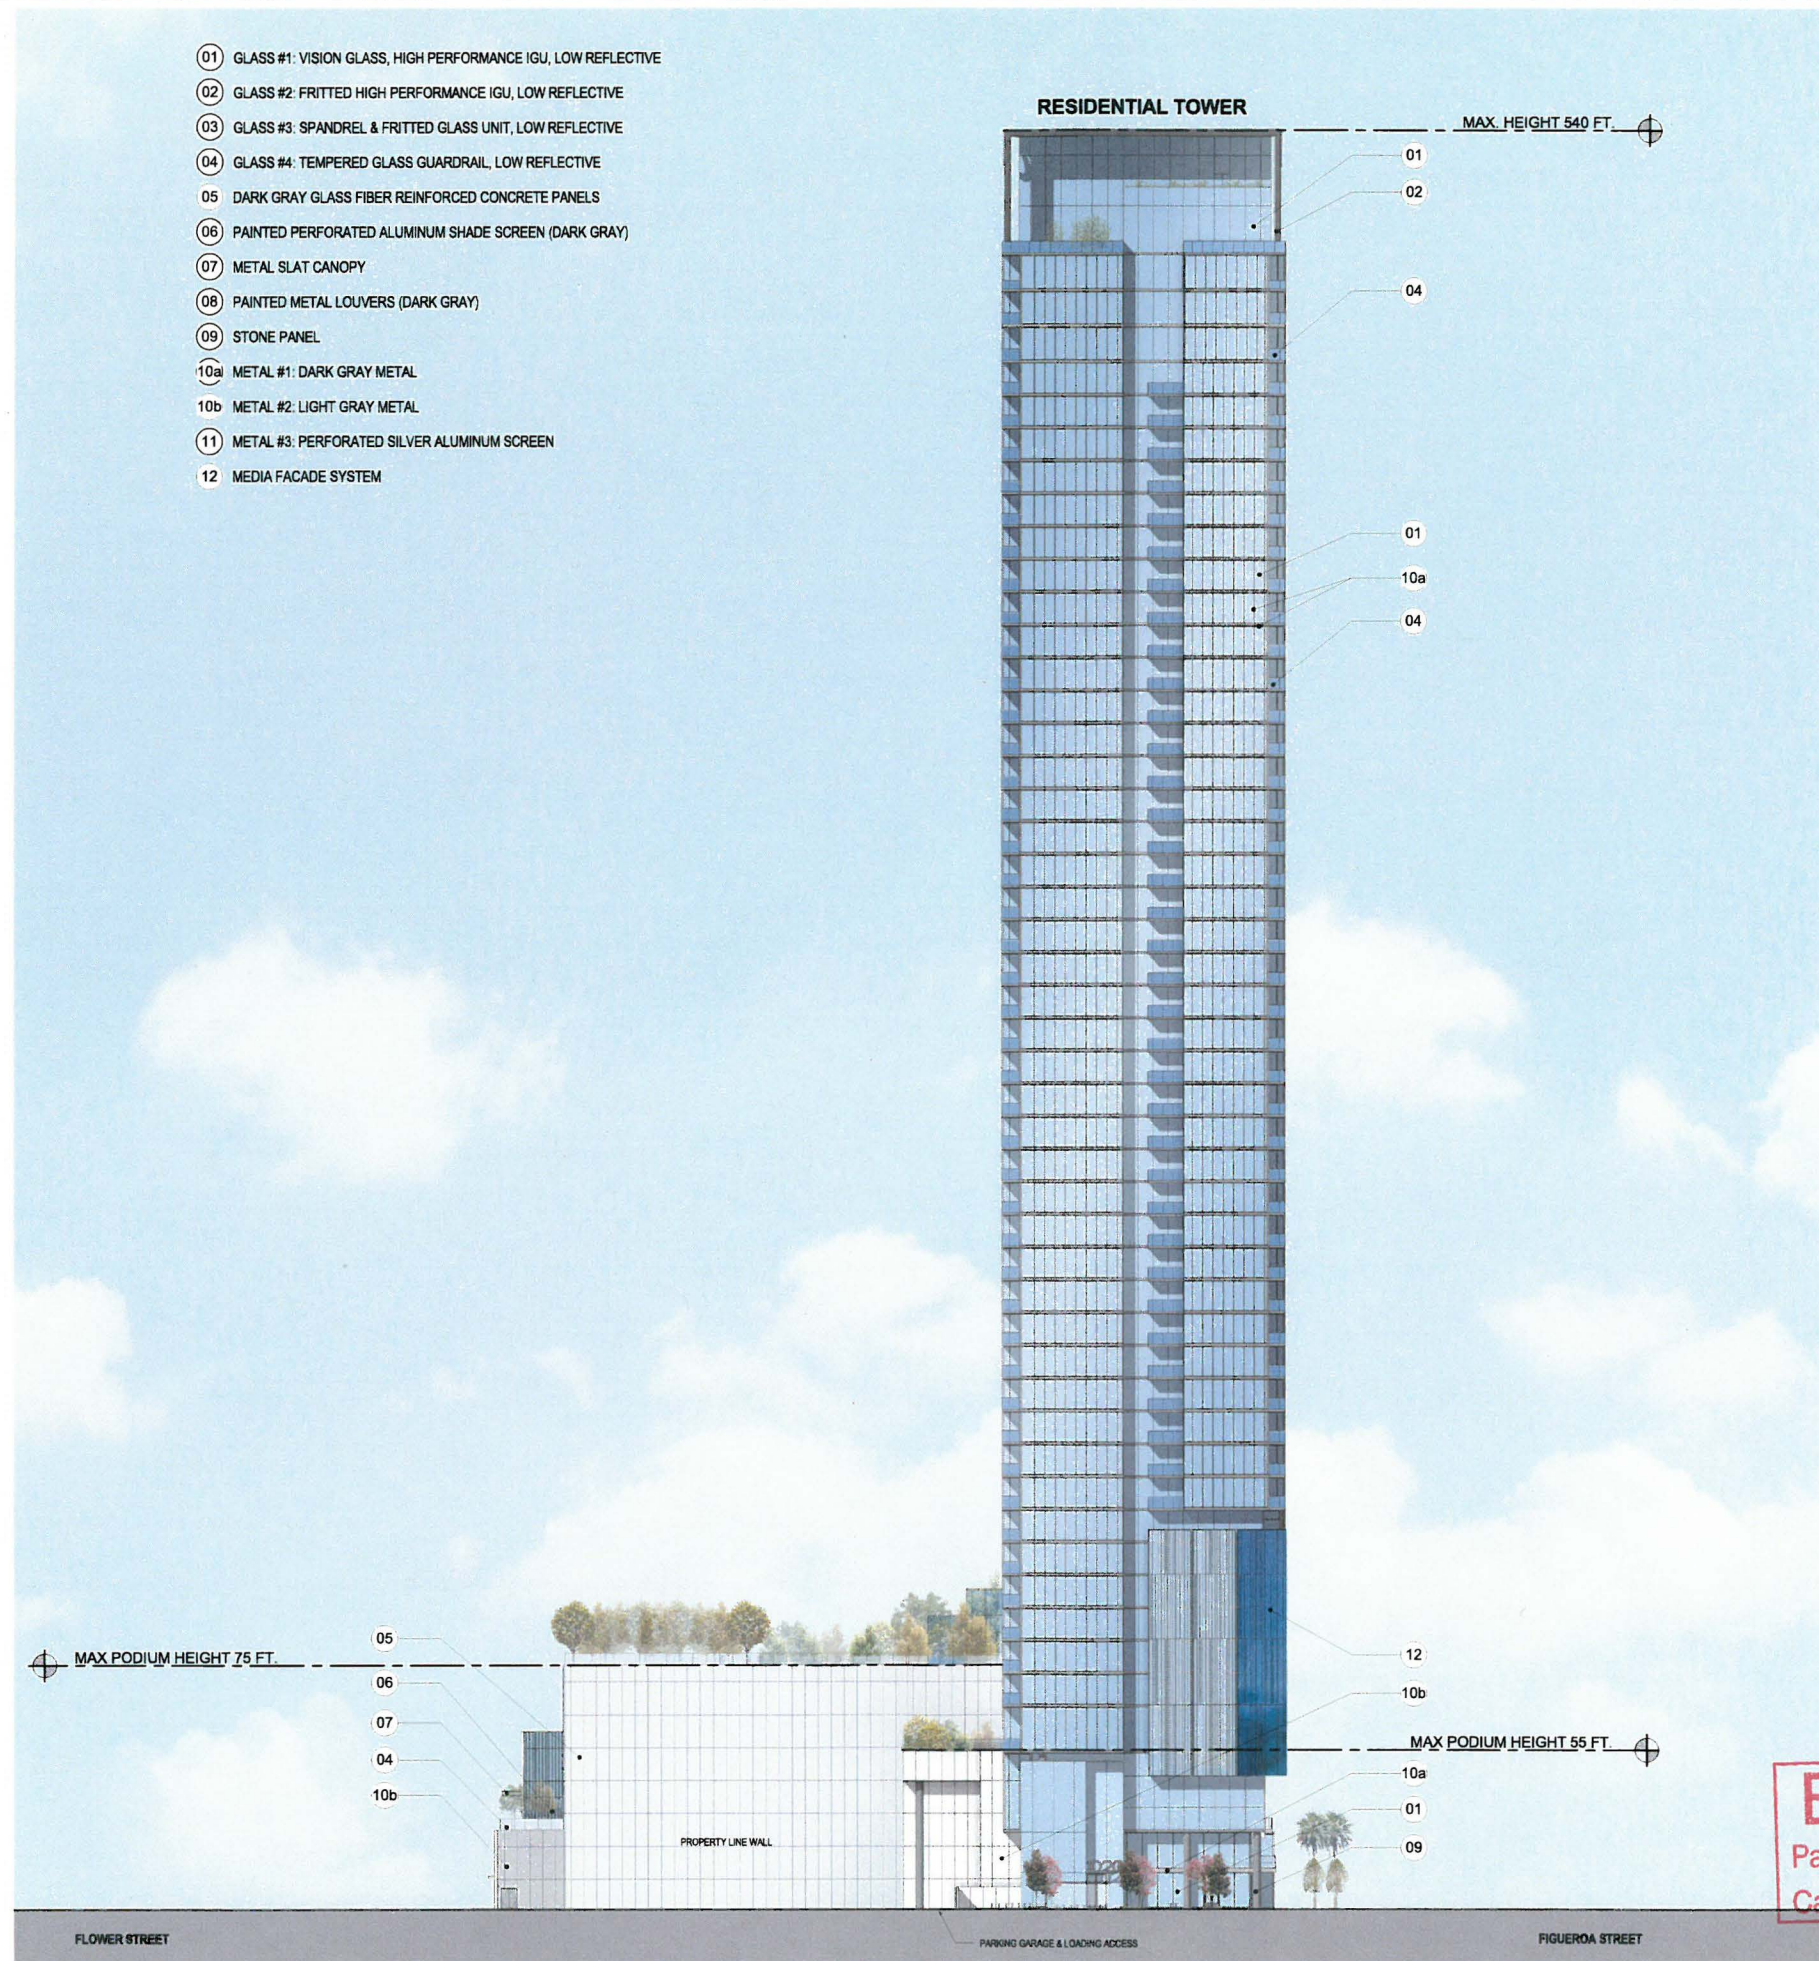

LA CITY CENTER

1020 S. FIGUEROA STREET
LOS ANGELES, CA 90015

JIA YUAN USA CO, INC

801 S FIGUEROA STREET SUITE 1800
LOS ANGELES, CA, 90017

Gensler

500 S. Figueroa Street
Los Angeles, CA 90071
Tel: 213.327.3600
Fax: 213.327.3601

STEINBERG

523 W. 6th St. Suite 245
Los Angeles, CA 90014
Tel: 415.683.2000

Issue	Date	Issue Description
1	03/21/2017	Entitlement Set
2	07/07/2017	Entitlement Set

Seal/Signature

Project Name
LA CITY CENTER

Project Number
05.9380.000

Description
OVERALL ELEVATIONS - OLYMPIC STREET

Scale
1/4" = 1'-0"


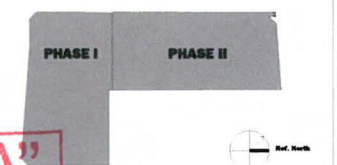


EXHIBIT "A"
Page No. 20 of 51
Case No. CPC-2015-1158

PL-201

© 2017 Gensler

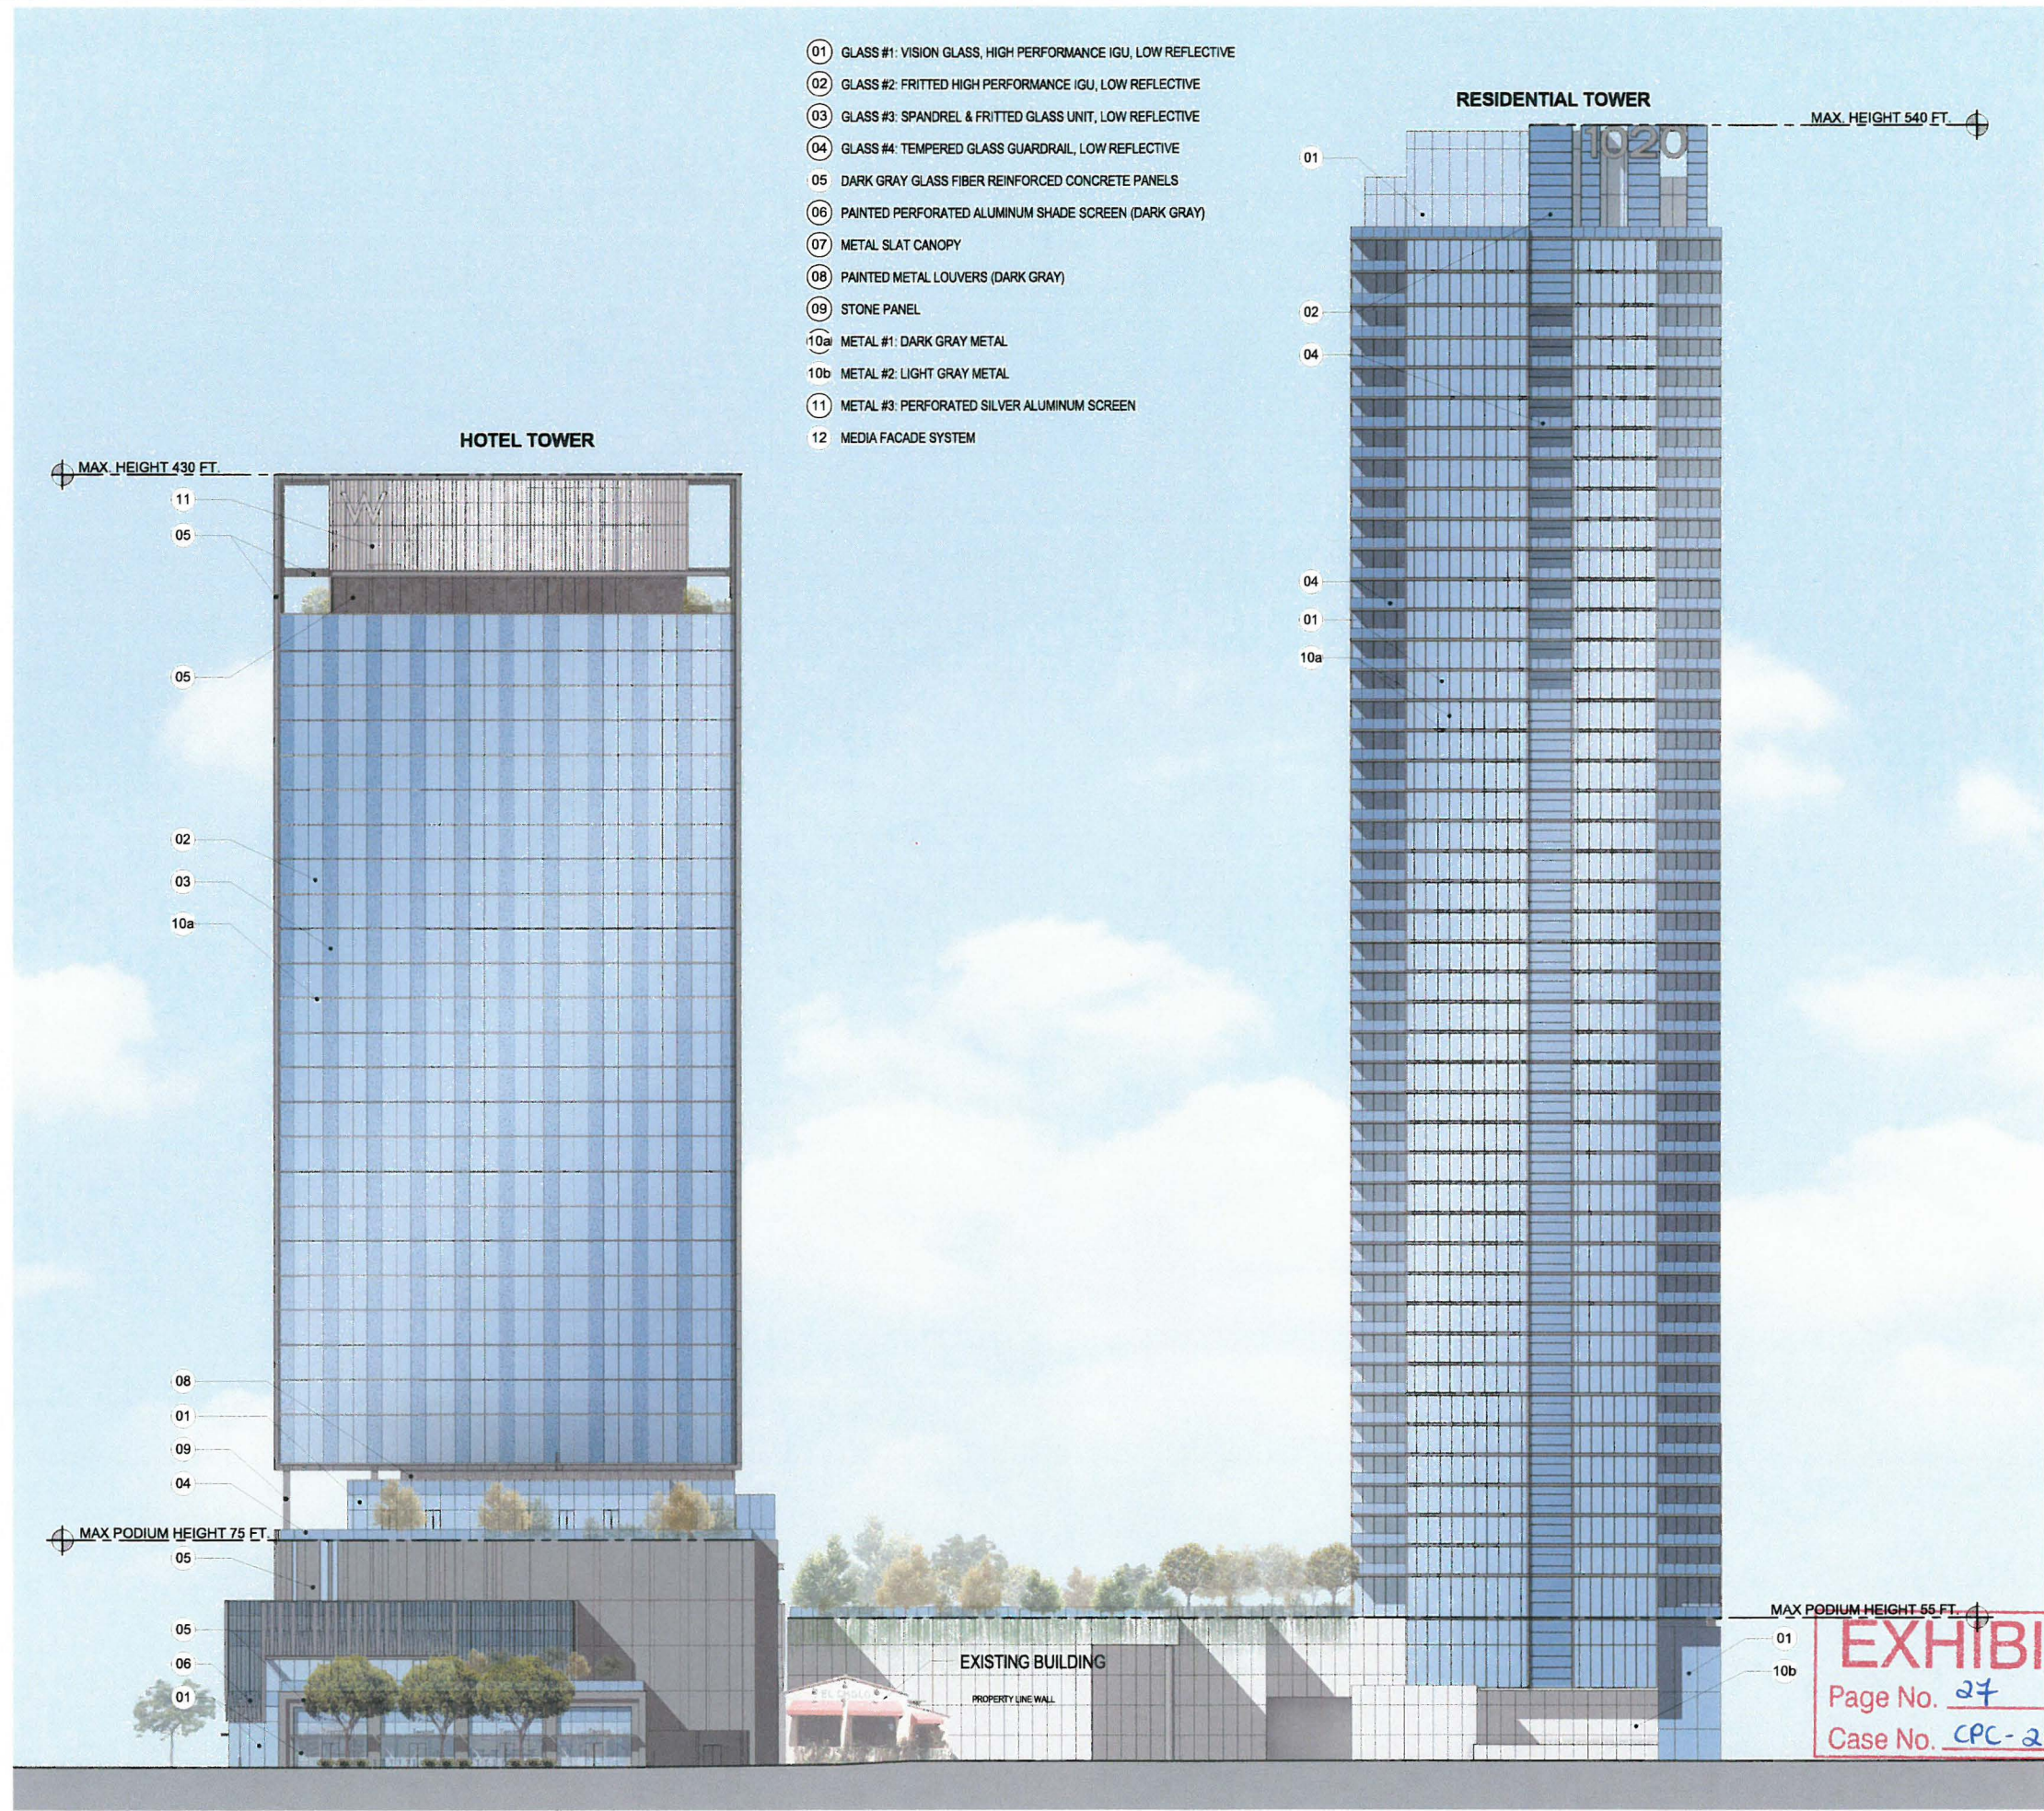

LA CITY CENTER
1020 S. FIGUEROA STREET
LOS ANGELES, CA 90015

JIA YUAN USA CO, INC
801 S FIGUEROA STREET SUITE 1800
LOS ANGELES, CA, 90017

Gensler
500 S. Figueroa Street
Los Angeles, CA 90071
Tel: 213.327.3600
Fax: 213.327.3601

STEINBERG
523 W. 6th St. Suite 245
Los Angeles, CA 90014
Tel: 415.683.2000

Issue	Date	Issue Description
1	03/21/2017	Entitlement Set
2	07/07/2017	Entitlement Set

Seal/Signature

Project Name
LA CITY CENTER

Project Number
05.9360.000

Description
OVERALL ELEVATIONS - FLOWER STREET

Scale
1/4" = 1'-0"


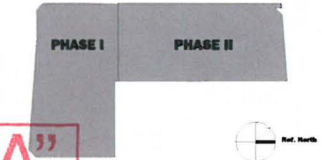


EXHIBIT "A"
Page No. 27 of 51
Case No. CPC-2015-1158

PL-202

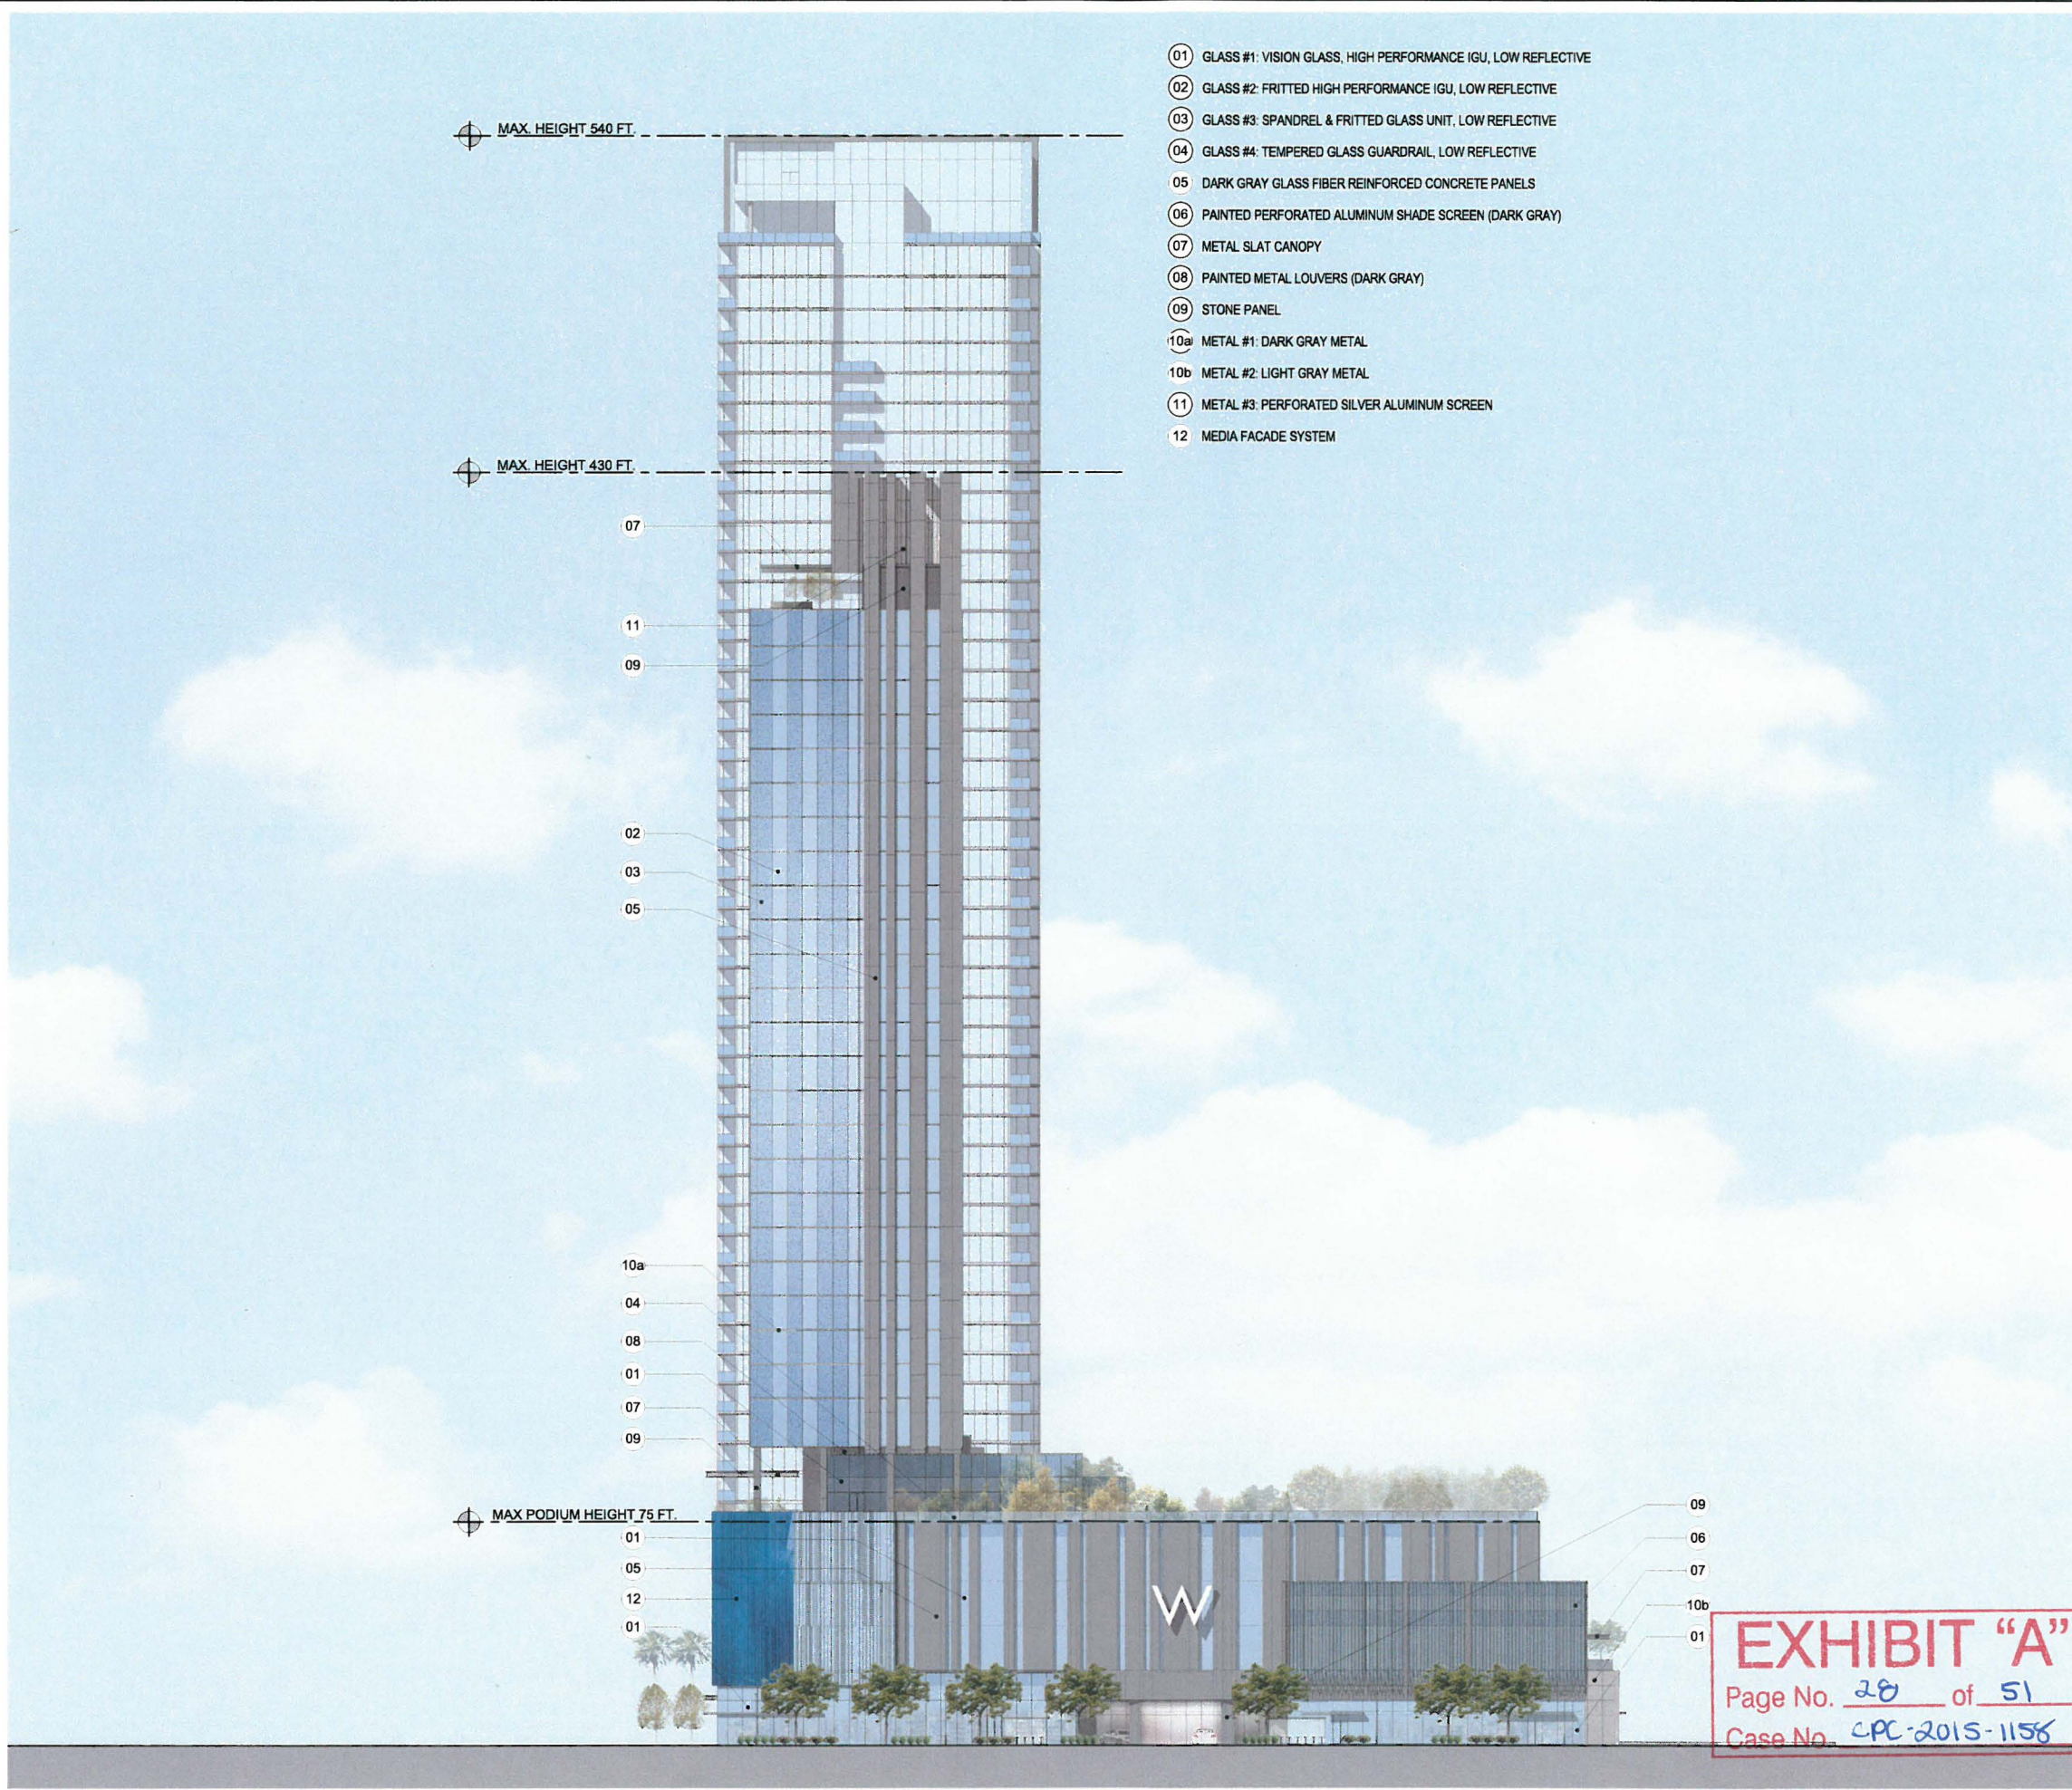

- 01 GLASS #1: VISION GLASS, HIGH PERFORMANCE IGU, LOW REFLECTIVE
- 02 GLASS #2: FRITTED HIGH PERFORMANCE IGU, LOW REFLECTIVE
- 03 GLASS #3: SPANDREL & FRITTED GLASS UNIT, LOW REFLECTIVE
- 04 GLASS #4: TEMPERED GLASS GUARDRAIL, LOW REFLECTIVE
- 05 DARK GRAY GLASS FIBER REINFORCED CONCRETE PANELS
- 06 PAINTED PERFORATED ALUMINUM SHADE SCREEN (DARK GRAY)
- 07 METAL SLAT CANOPY
- 08 PAINTED METAL LOUVERS (DARK GRAY)
- 09 STONE PANEL
- 10a METAL #1: DARK GRAY METAL
- 10b METAL #2: LIGHT GRAY METAL
- 11 METAL #3: PERFORATED SILVER ALUMINUM SCREEN
- 12 MEDIA FACADE SYSTEM

LA CITY CENTER
1020 S. FIGUEROA STREET
LOS ANGELES, CA 90015

JIA YUAN USA CO, INC
801 S FIGUEROA STREET SUITE 1800
LOS ANGELES, CA, 90017

Gensler
500 S. Figueroa Street
Los Angeles CA 90071
Tel: 213.327.3600
Fax: 213.327.3601

STEINBERG
523 W. 6th St. Suite 245
Los Angeles, CA 90014
Tel: 415.683.2000

Issue	Date	Issue Description
1	03/21/2017	Entitlement Set
2	07/07/2017	Entitlement Set

Seal/Signature

Project Name
LA CITY CENTER

Project Number
05.9380.000

Description
OVERALL ELEVATIONS - W 11TH STREET

Scale
1/4" = 1'-0"

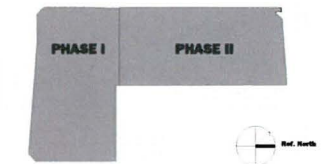


EXHIBIT "A"
Page No. 28 of 51
Case No. CPC-2015-1158

PL-203



LA CITY CENTER

1020 S. FIGUEROA STREET
LOS ANGELES, CA 90015

JIA YUAN USA CO, INC

801 S FIGUEROA STREET SUITE 1800
LOS ANGELES, CA, 90017

Gensler

500 S. Figueroa Street
Los Angeles, CA 90071
Tel: 213.327.3600
Fax: 213.327.3601

STEINBERG

523 W. 6th St. Suite 245
Los Angeles, CA 90014
Tel: 415.683.2000

Issue	Date	Issue Description
1	03/21/2017	Entitlement Set
2	07/07/2017	Entitlement Set

Seal/Signature

Project Name
LA CITY CENTER

Project Number
05.9380.000

Description
OVERALL ELEVATIONS - FIGUEROA BOULEVARD

Scale
1/4" = 1'-0"



EXHIBIT "A"
Page No. 29 of 51
Case No. CPC-2015-1158
PL-204


MAX. HEIGHT 540 FT.

MAX. HEIGHT 430 FT.

PODIUM MAX. HEIGHT 75 FT.

FIGUEROA ST

FLOWER ST

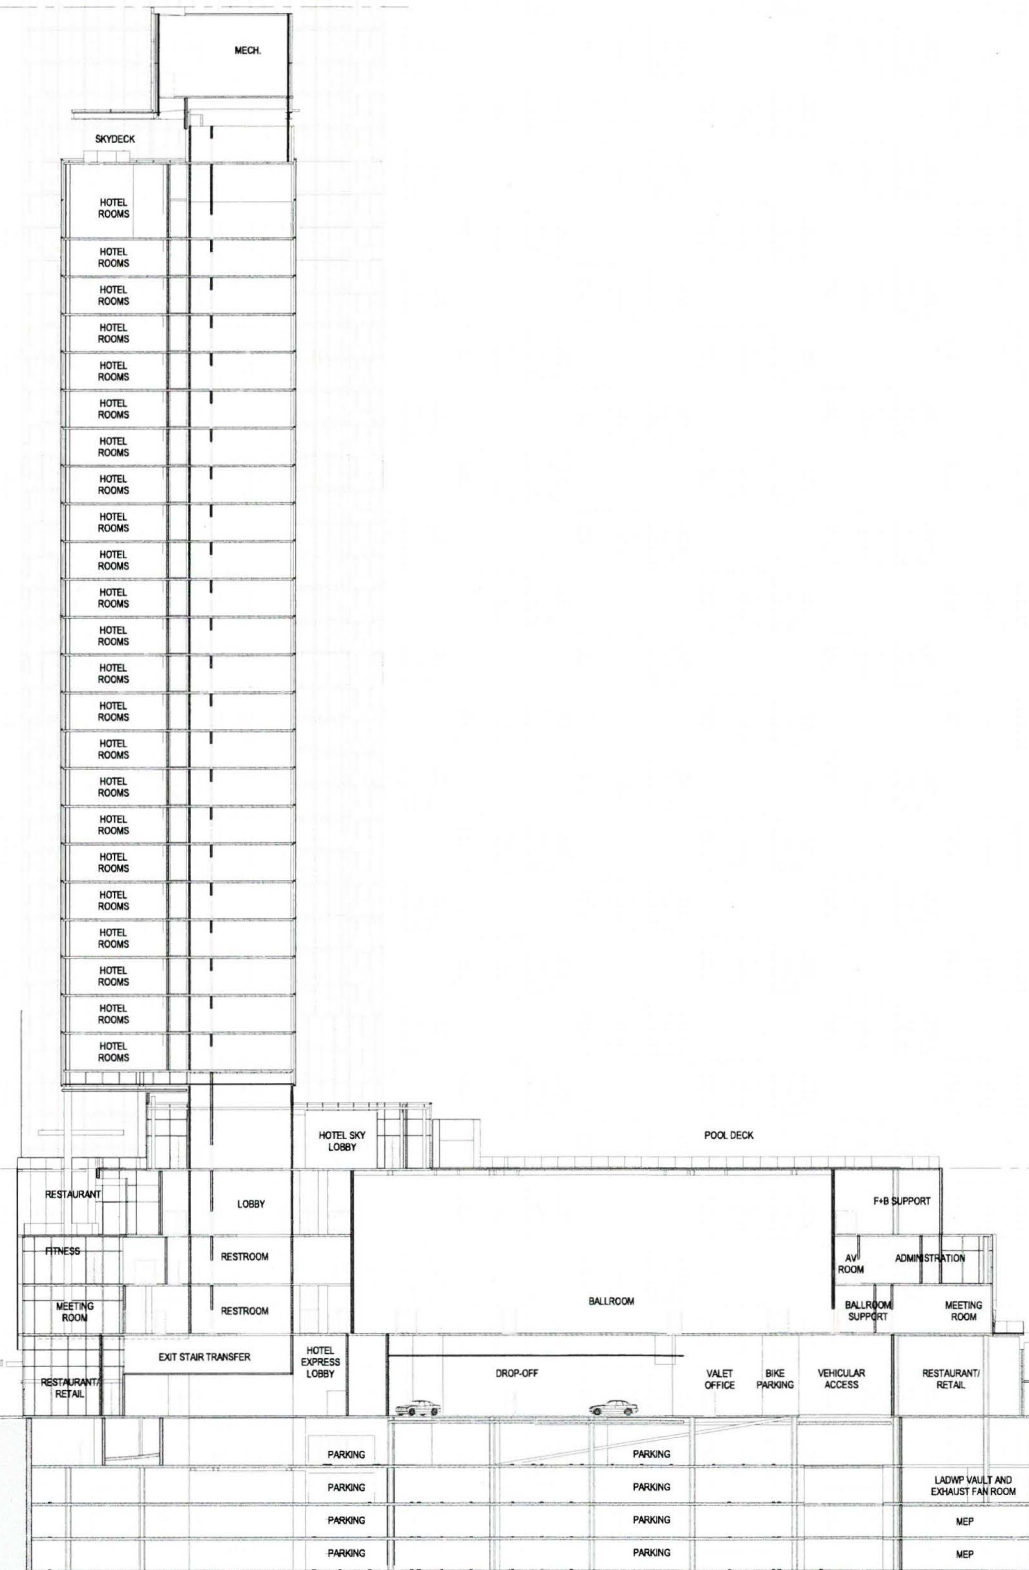

C2-4D-O (EXISTING) | C2-4D-O (PROPOSED)

[Q]R5-4D-O (EXISTING) | [Q]R5-4D-O (PROPOSED)

LA CITY CENTER

1020 S. FIGUEROA STREET
LOS ANGELES, CA 90015

JIA YUAN USA CO, INC

801 S FIGUEROA STREET SUITE 1800
LOS ANGELES, CA, 90017

Gensler

500 S. Figueroa Street
Los Angeles, CA 90071
Tel: 213.327.3600
Fax: 213.327.3601

STEINBERG

523 W. 6th St. Suite 245
Los Angeles, CA 90014
Tel: 415.683.2000

Issue	Date	Issue Description
1	03/21/2017	Entitlement Set
2	07/07/2017	Entitlement Set

Seal/Signature

Project Name
LA CITY CENTER

Project Number
05.9380.000

Description
SITE SECTION A

Scale
3/8" = 1'-0"

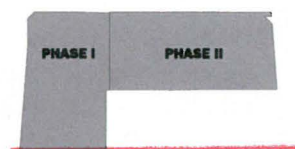


EXHIBIT "A"
Page No. 31 of 51
Case No. CPC-2015-1158

PL-301

© 2017 Gensler

[illegible]

Floor plan of the second floor. The plan shows a large rectangular area labeled "RESTAURANT" and a smaller rectangular area labeled "RETAIL" located below it. The layout includes walls, doors, and furniture like tables and chairs.

[illegible]

PODIUM MAX. HEIGHT 75 FT.

11TH ST

© 2017 Gensler

LA CITY CENTER

1020 S. FIGUEROA STREET
LOS ANGELES, CA 90015

JIA YUAN USA CO, INC

801 S FIGUEROA STREET SUITE 1800
LOS ANGELES, CA, 90017

Gensler

500 S. Figueroa Street
Los Angeles CA 90071
Tel: 213.327.3600
Fax: 213.327.3601

STEINBERG

523 W. 6th St. Suite 245
Los Angeles, CA 90014
Tel: 415.683.2000

Issue	Date	Issue Description
1	03/21/2017	Entitlement Set
2	07/07/2017	Entitlement Set



Seal/Signature

Project Name
LA CITY CENTER

Project Number
05.9360.000

Description
SIGNAGE - NORTH ELEVATION

Scale

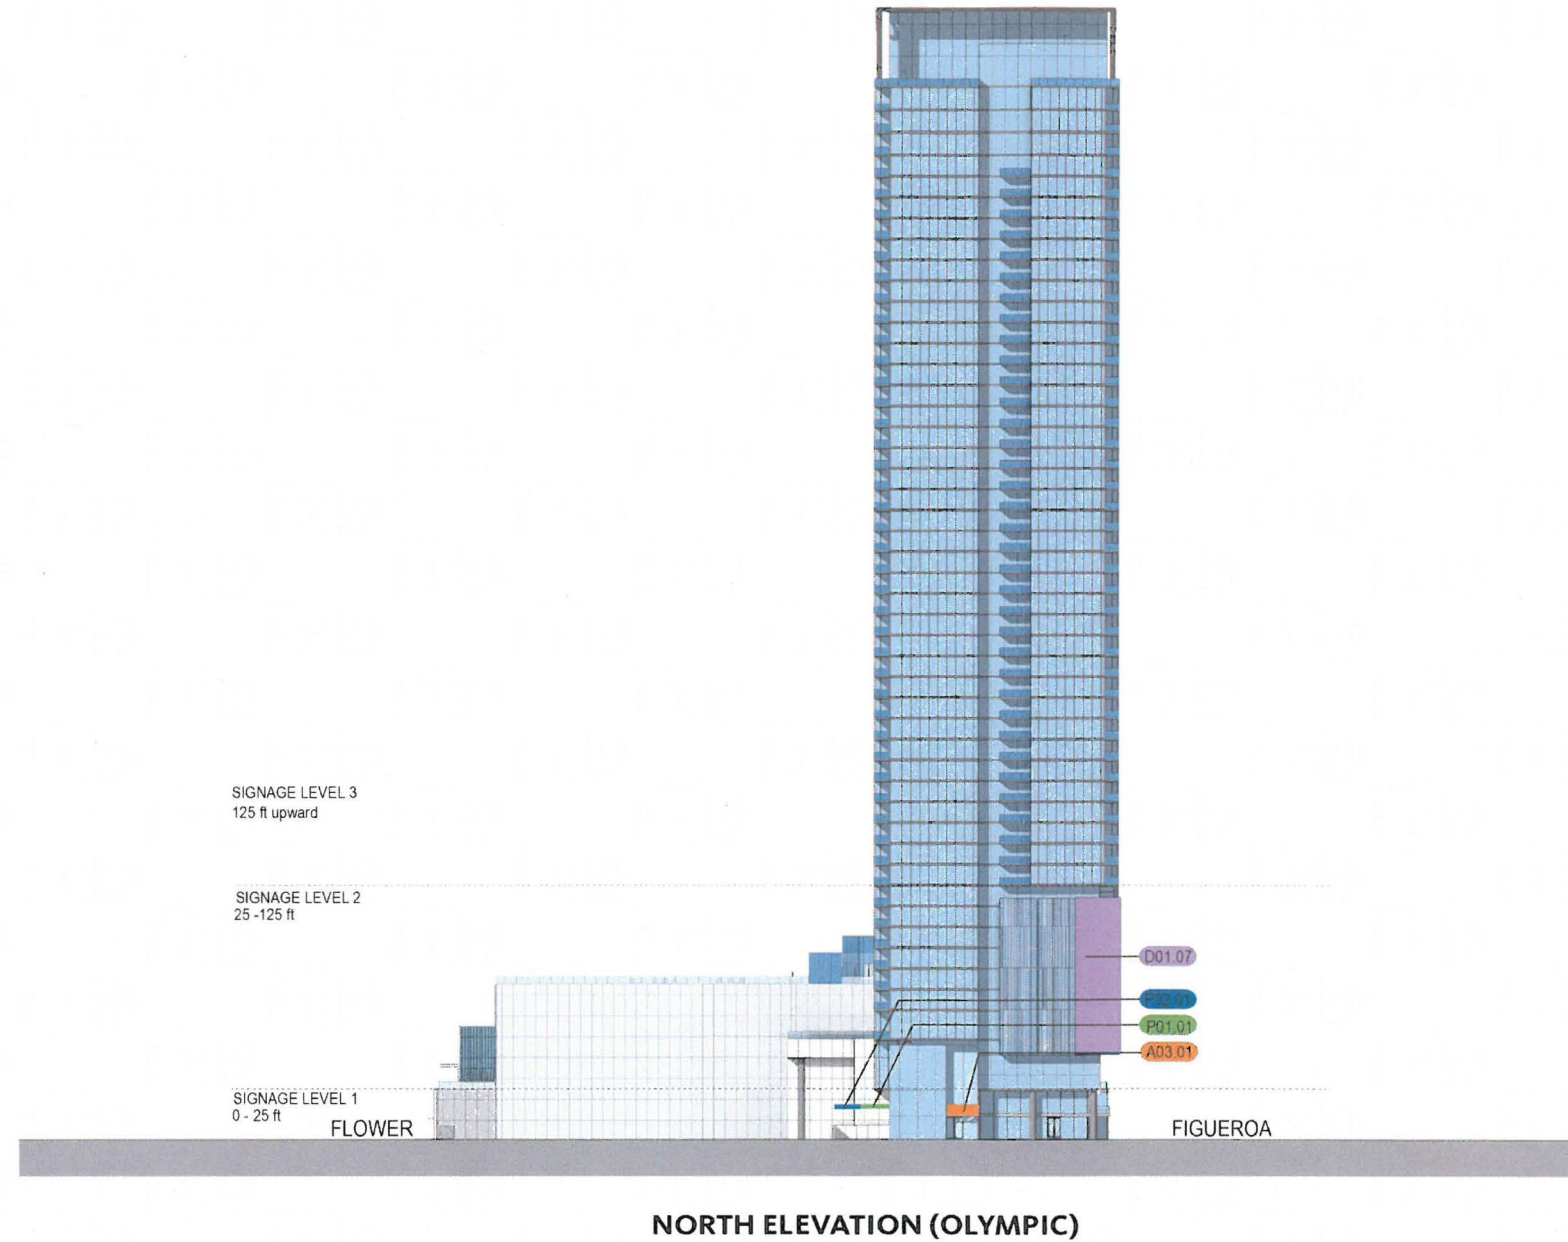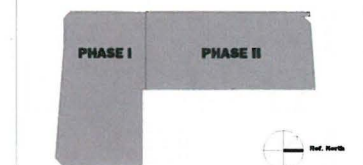

1020 S. FIGUEROA STREET
LOS ANGELES, CA 90015


801 S FIGUEROA STREET SUITE 1800
LOS ANGELES, CA, 90017

500 S. Figueroa Street
Los Angeles CA 90071
Tel: 213.327.3600
Fax: 213.327.3601

523 W. 6th St. Suite 245
Los Angeles, CA 90014
Tel: 415.683.2000

Issue	Date	Issue Description
1	03/21/2017	Entitlement Set
2	07/07/2017	Entitlement Set

Scale

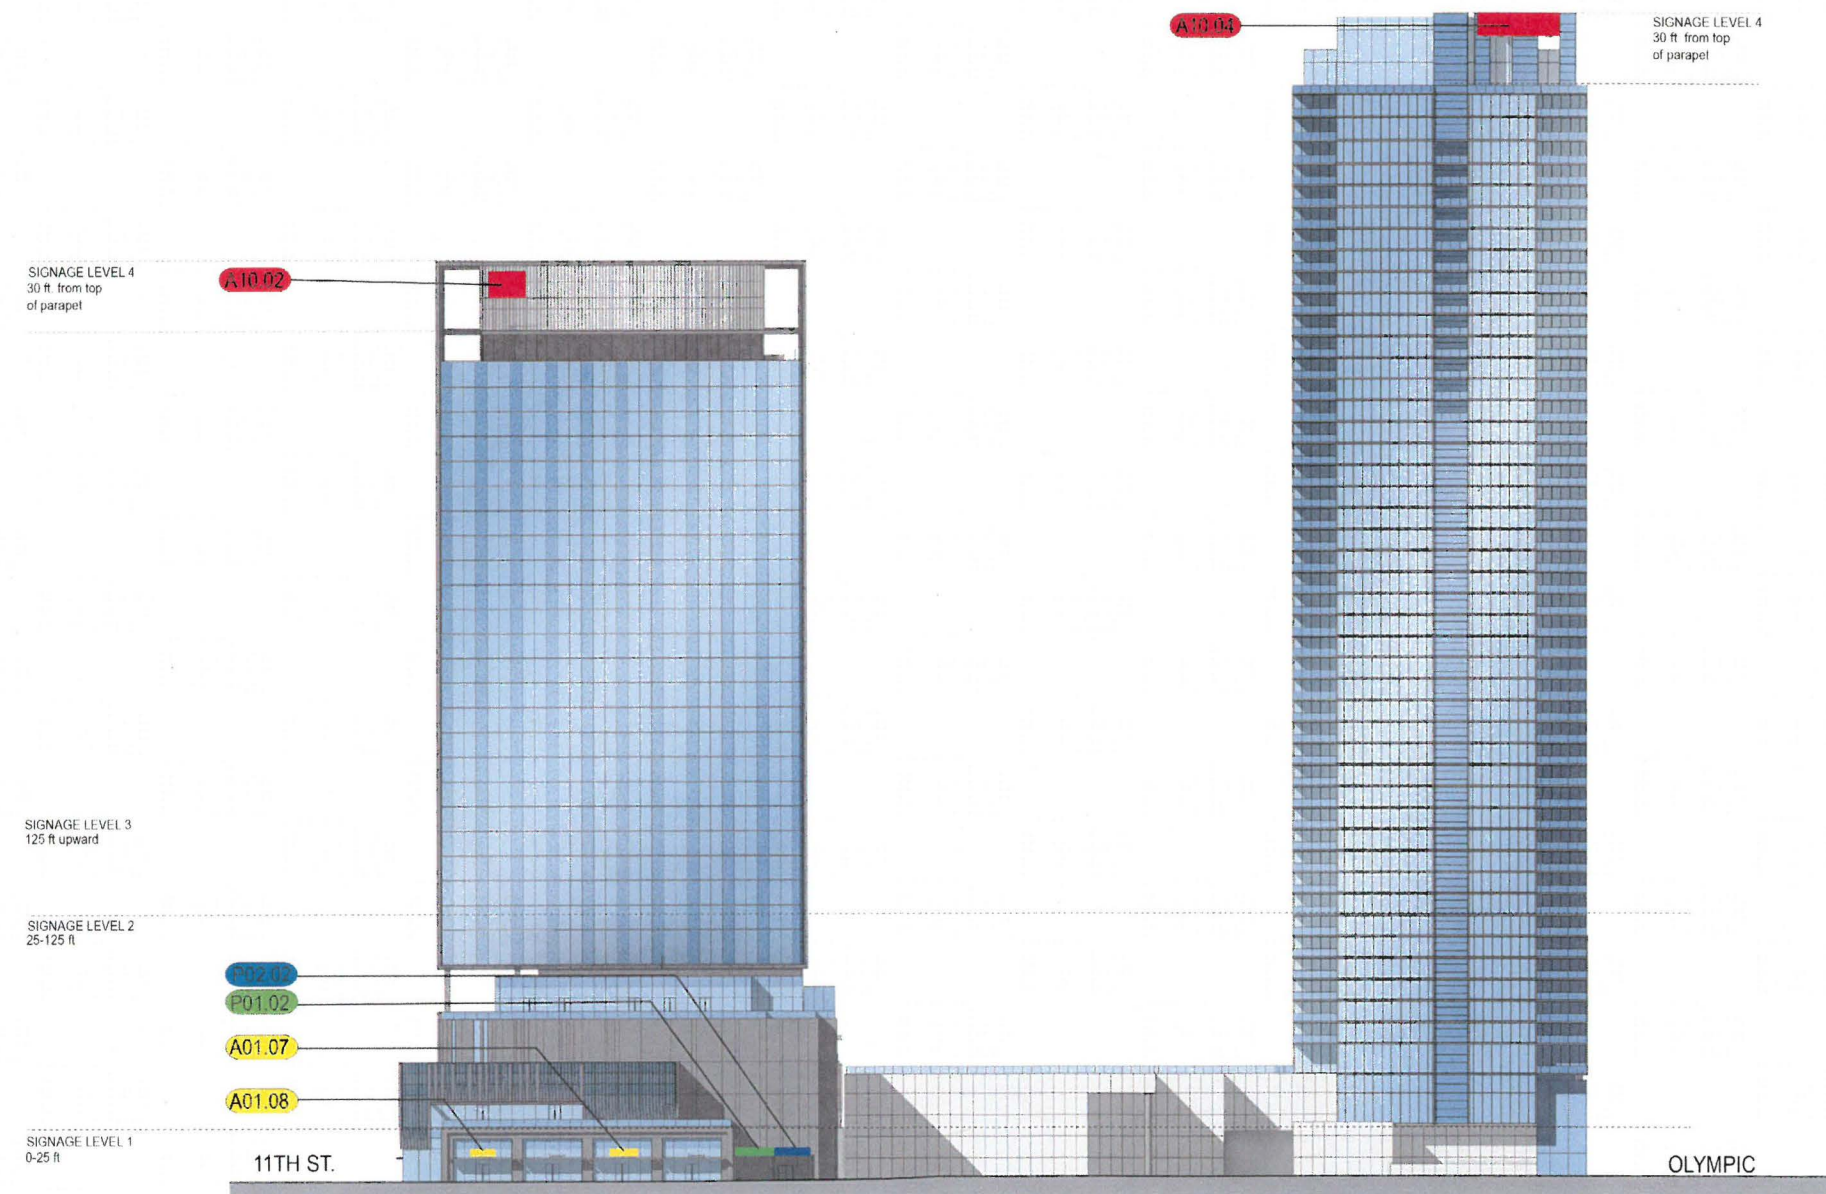

EAST ELEVATION (FLOWER)

EXHIBIT "A"
Page No. 38 of 51
Case No. CPC-2015-1156

PL-406

LA CITY CENTER

1020 S. FIGUEROA STREET
LOS ANGELES, CA 90015

JIA YUAN USA CO, INC

801 S FIGUEROA STREET SUITE 1800
LOS ANGELES, CA, 90017

Gensler

500 S. Figueroa Street
Los Angeles, CA 90071
Tel: 213.327.3600
Fax: 213.327.3601

STEINBERG

523 W. 6th St. Suite 245
Los Angeles, CA 90014
Tel: 415.683.2000

Issue	Date	Issue Description
1	03/21/2017	Entitlement Set
2	07/07/2017	Entitlement Set

Seal/Signature

Project Name
LA CITY CENTER

Project Number
05.9380.000



Description
SIGNAGE - SOUTH ELEVATION

Scale

PHASE I PHASE II

EXHIBIT "A"
Page No. 39 of 51
Case No. CPC-2015-1158
PL-407

© 2017 Gensler

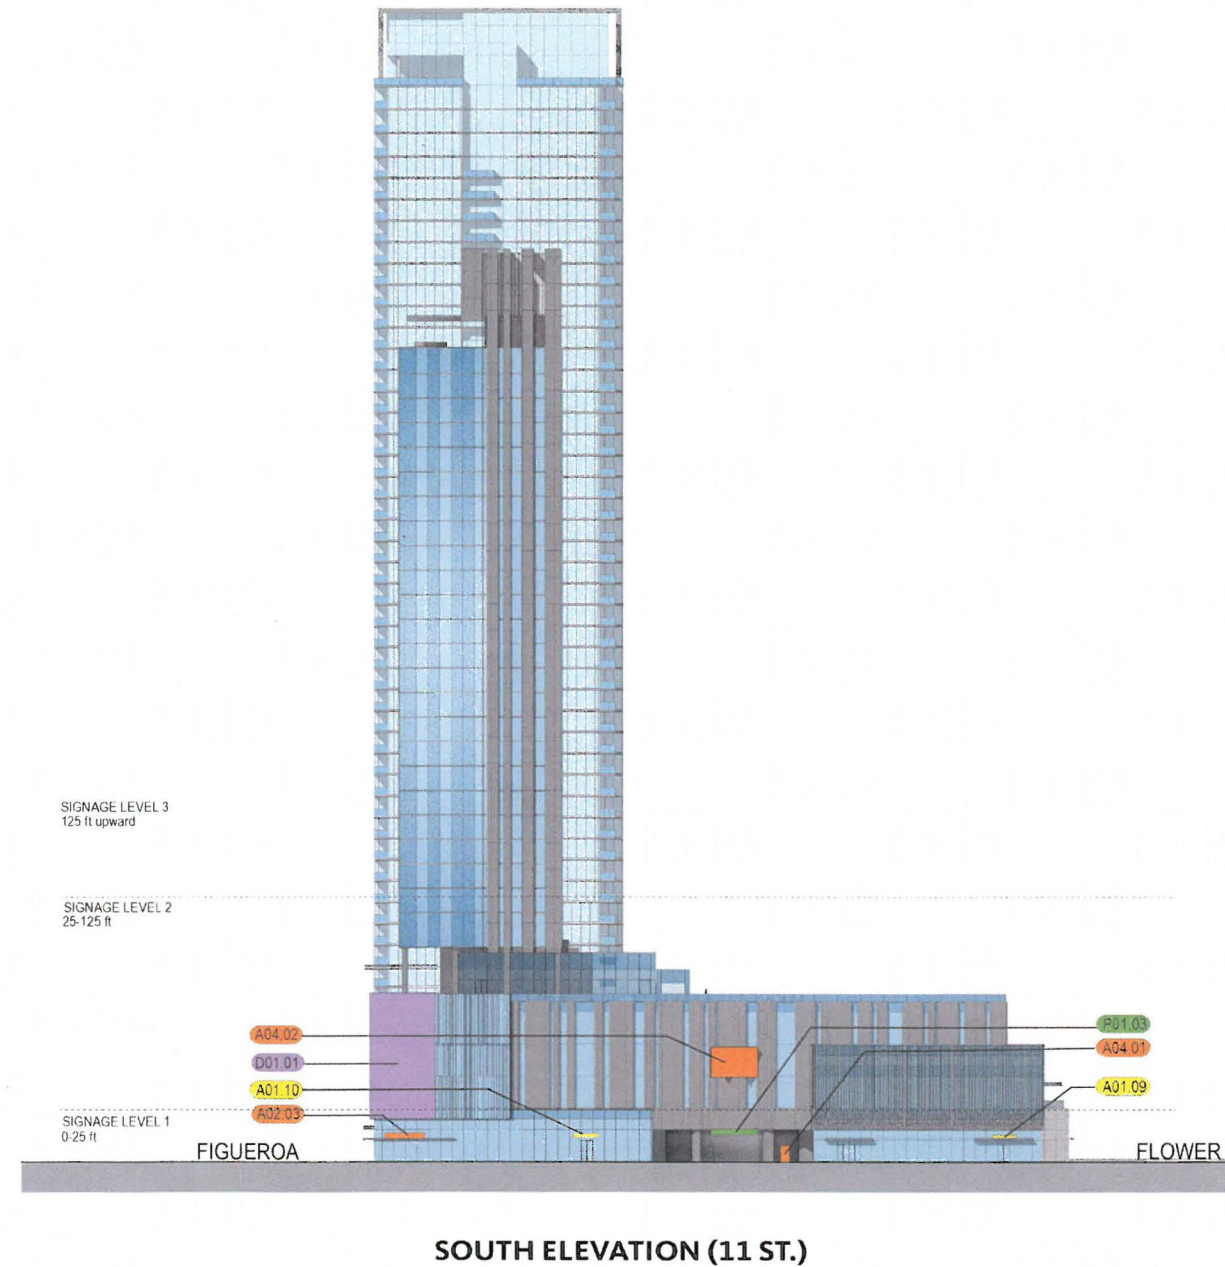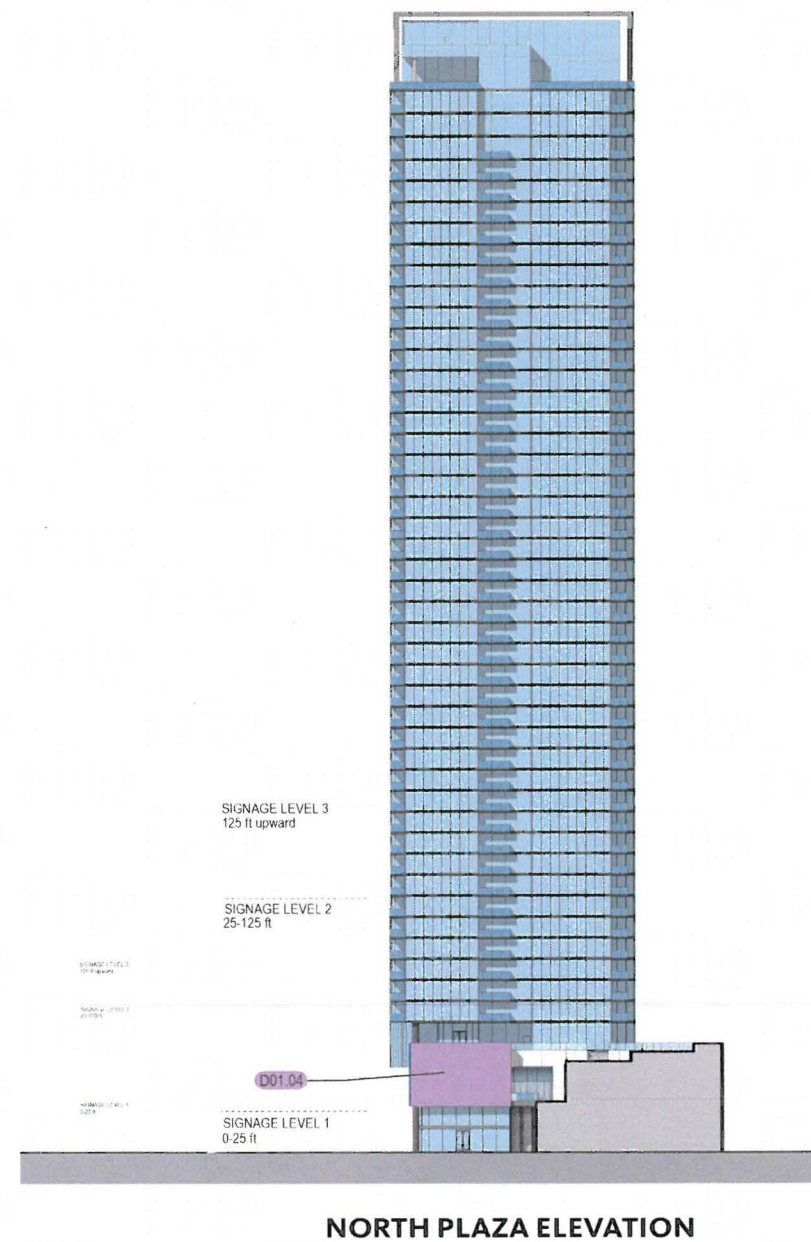

1020 S. FIGUEROA STREET
LOS ANGELES, CA 90015

801 S FIGUEROA STREET SUITE 1800
LOS ANGELES, CA, 90017

Gensler 500 S. Figueroa Street
Los Angeles CA 90071
Tel: 213.327.3600
Fax: 213.327.3601

STEINBERG 523 W. 6th St. Suite 245
Los Angeles, CA 90014
Tel: 415.683.2000

 Issue	Date	Issue Description
1	03/21/2017	Entitlement Set
2	07/07/2017	Entitlement Set

Project Name
LA CITY CENTER

Project Number	05.9380.000
-----------------------	-------------

Description
SIGNAGE - WEST ELEVATION

Scale




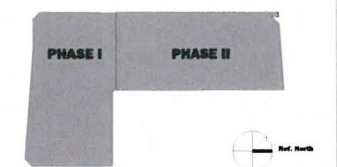


EXHIBIT "A"
Page No. 40 of 51
PL-408
Case No. CPC-2015-1158


© 2017 Goncier

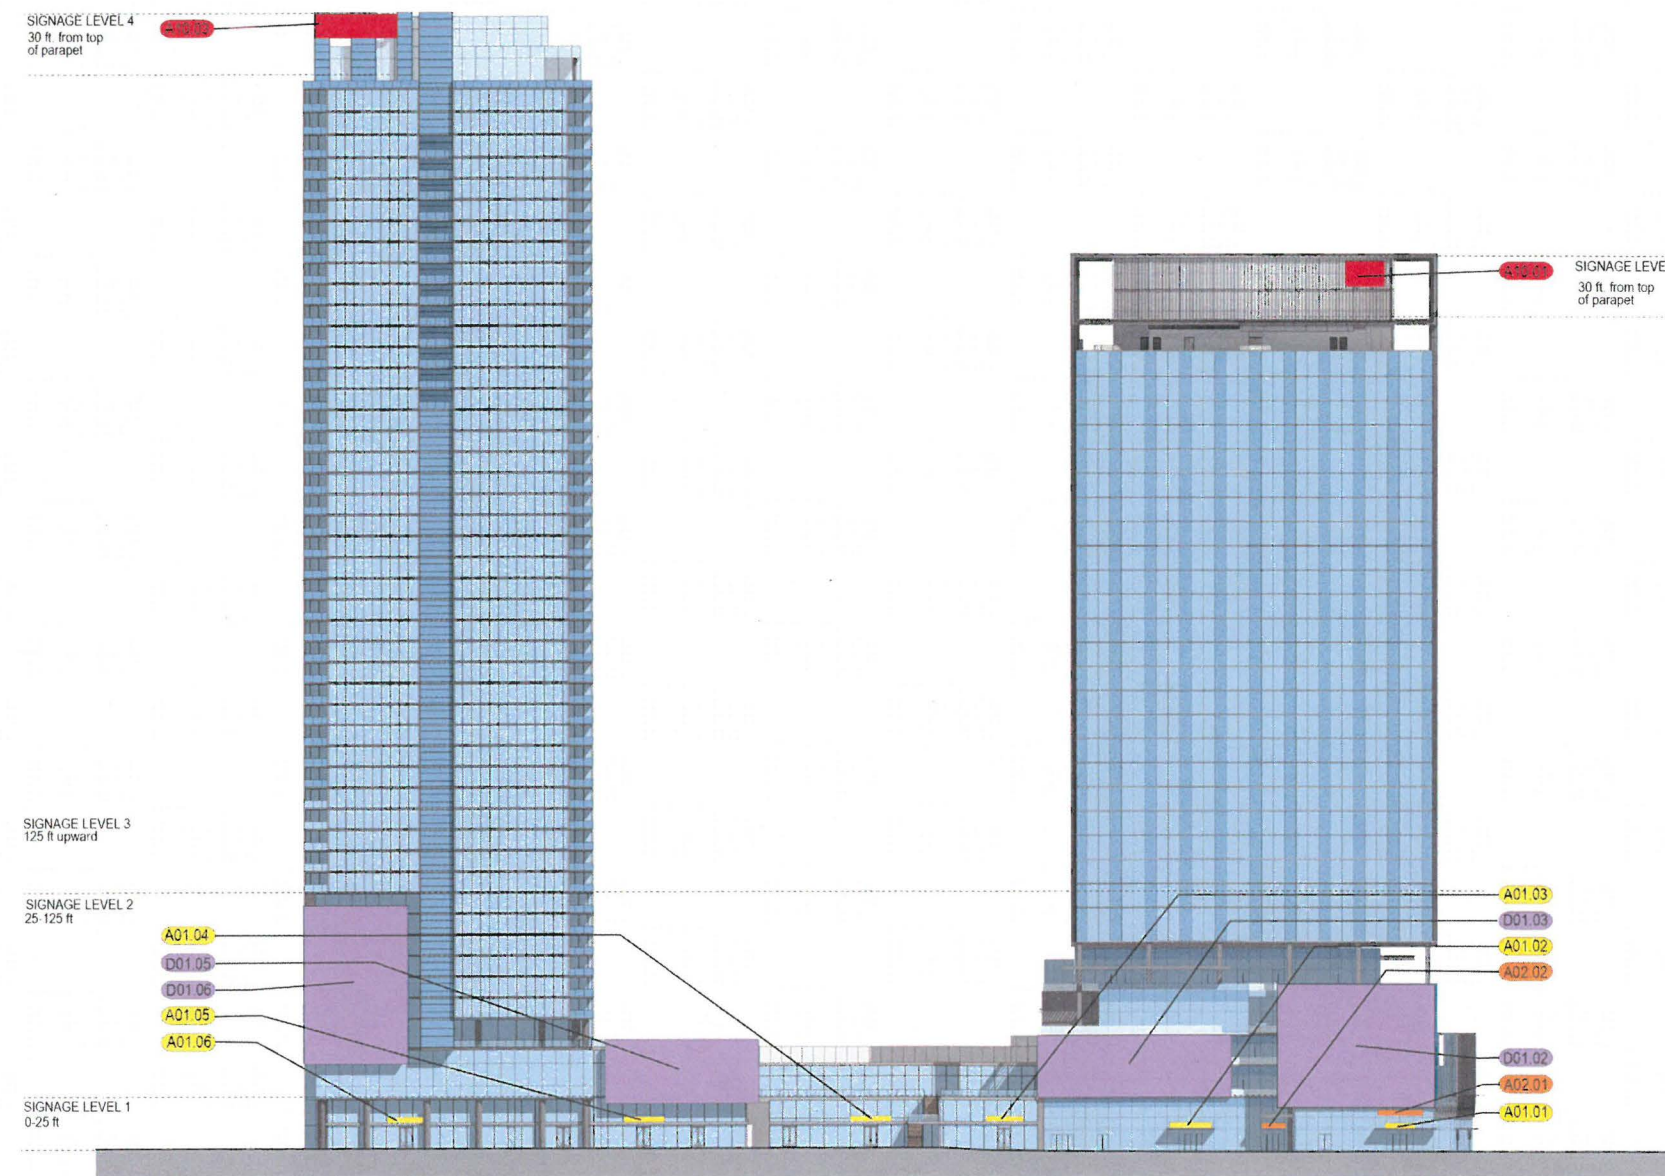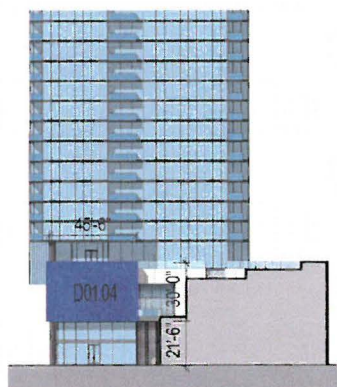


WEST ELEVATION (FIGUEROA)

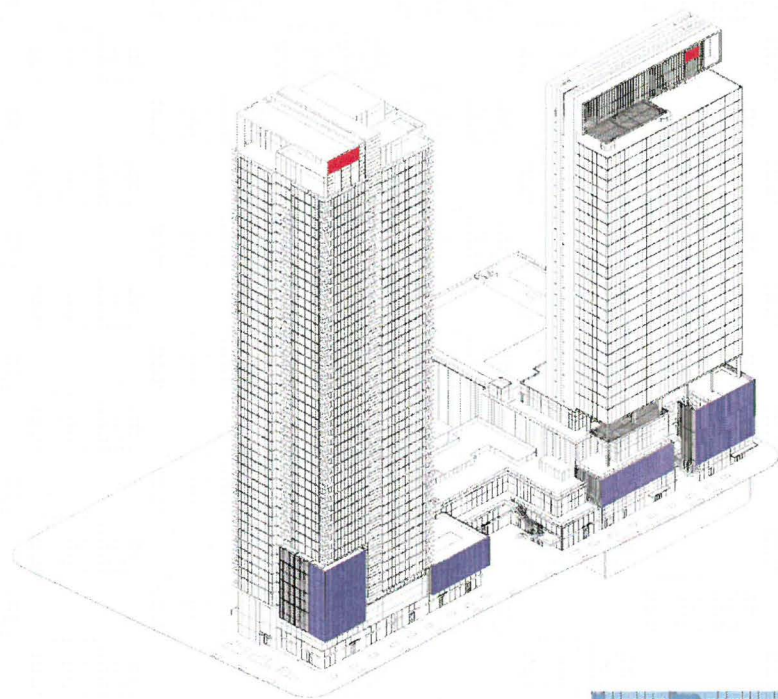


FIGUEROA PLAZA ELEVATION
Signage Area: 1,365 SF

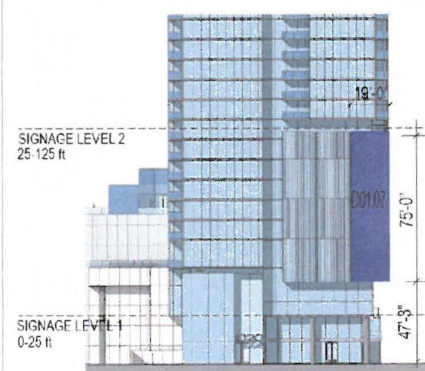

OLYMPIC BLVD ELEVATION
Signage Area: 1,425 SF

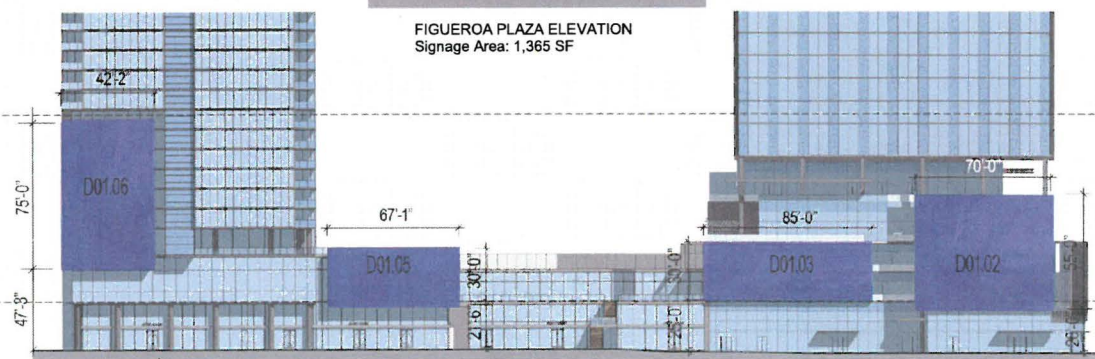

FIGUEROA ELEVATION
Signage Area: 11,572.5 SF

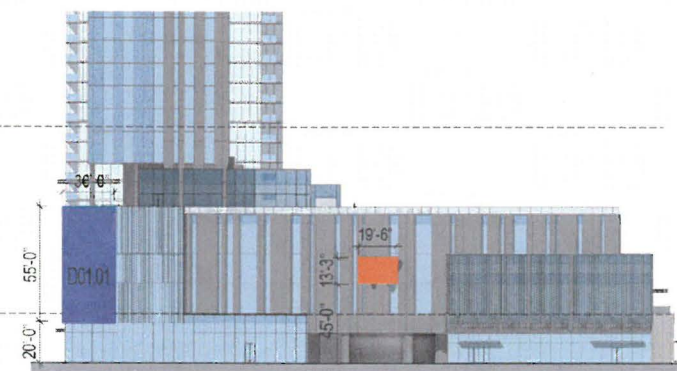

11TH ST ELEVATION
Signage Area: 1,650 SF

LA CITY CENTER
1020 S. FIGUEROA STREET
LOS ANGELES, CA 90015

JIA YUAN USA CO, INC
801 S FIGUEROA STREET SUITE 1800
LOS ANGELES, CA, 90017

Gensler
500 S. Figueroa Street
Los Angeles, CA 90071
Tel: 213.327.3600
Fax: 213.327.3601

STEINBERG
523 W. 6th St. Suite 245
Los Angeles, CA 90014
Tel: 415.683.2000

Issue	Date	Issue Description
1	03/21/2017	Entitlement Set
2	07/07/2017	Entitlement Set

Seal/Signature

Project Name
LA CITY CENTER

Project Number
05.9360.000

Description
SIGNAGE - SIGNAGE DIAGRAM

Scale

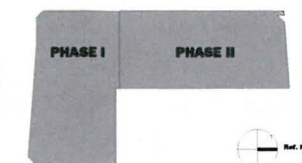


EXHIBIT "A"
Page No. 41 of 51
Case No. CPC-2015-1158
PL-409
© 2017 Gensler