


EXISTING TREES (TYPICAL)
 16" DIA., 24" DIA. PINE TREES
 TO BE REMOVED
 NO PROTECTED TREES ARE
 LOCATED ON PROPERTY.

EXISTING SITE SURVEY PLAN

SCALE: 1/8" = 1'-0"

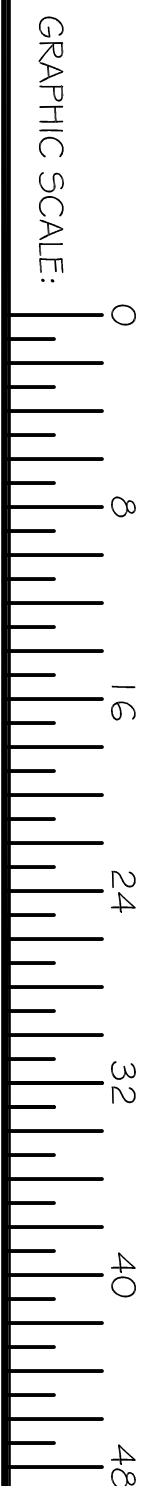

OWNER INFO.

SALAR LLC
 17346 SUNSET BLVD.
 LOS ANGELES, CA 90272



WATER EFFICIENT LANDSCAPE

I AGREE TO COMPLY WITH THE REQUIREMENTS OF THE WATER EFFICIENT LANDSCAPE DOCUMENTATION PACKAGE.

LANDSCAPE ARCHITECT STATEMENT

I AGREE TO COMPLY WITH THE REQUIREMENTS OF THE WATER EFFICIENT LANDSCAPE DOCUMENTATION PACKAGE.

SALAR LLC
 17346 SUNSET BLVD.
 LOS ANGELES, CA 90272

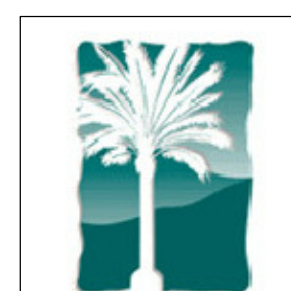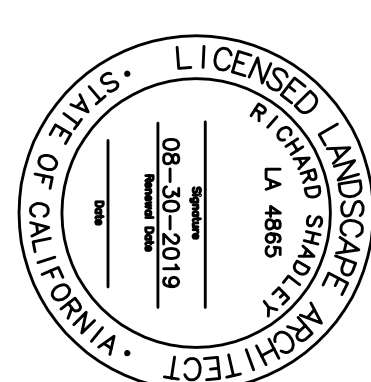


SHADLEY DESIGN
 P.O. BOX 7306,
 BURBANK, CA 91015
 818.823.9592
 www.shadleydesign.com
 CA RLA # 4865

REVISIONS:

DESIGNED AND SET OF DOCUMENTS
 THESE DRAWINGS AND/OR THE ACCOMPANYING SPECIFICATIONS OR SCHEDULES
 AND REVISIONS SHALL BE SUBJECT TO THE ORIGINAL SET FOR RECORD.
 ANY REVISIONS SHALL BE INDICATED BY A REVISION CIRCLE OR ANNOTATION
 IN RED OR IN BLUE TO INDICATE REVISIONS BY ARCHITECT OR ENGINEER.
 THE ARCHITECT OR ENGINEER SHALL BE RESPONSIBLE FOR THE ACCURACY OF THE
 INFORMATION PROVIDED HEREON. THE ARCHITECT OR ENGINEER SHALL BE
 RESPONSIBLE FOR THE ACCURACY OF THE INFORMATION PROVIDED HEREON.
 THE ARCHITECT OR ENGINEER SHALL BE RESPONSIBLE FOR THE ACCURACY OF THE
 INFORMATION PROVIDED HEREON.

APPROVED BY: RICK SHADLEY
 DRAWN BY: ACAD SUPPORT
 ISSUE DATE: 10-5-2018
 SCALE: AS SHOWN


SUNSET BOULEVARD

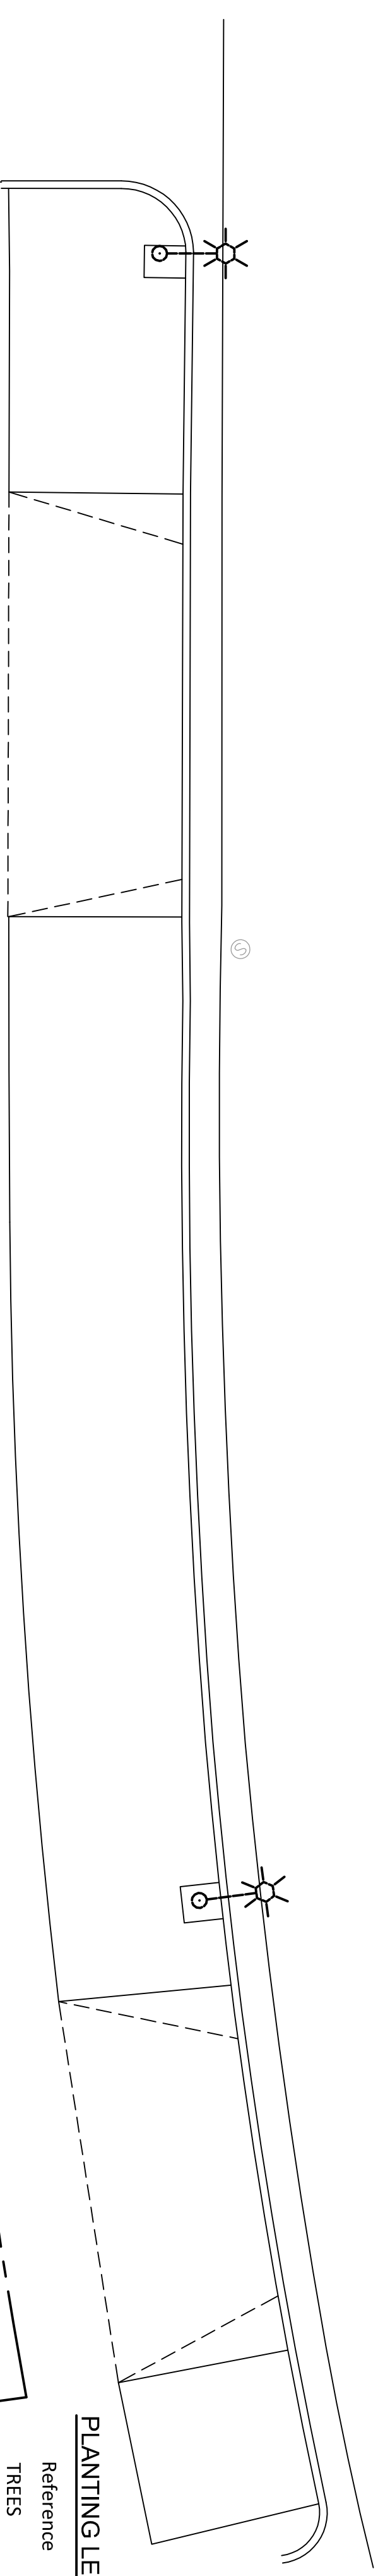

PLANTING LEGEND


Reference	Botanical Name	Common Name	Container Size	Quantity	H2O use	Comments
TREES						
T-1	Brachycton populneus	Bottle Tree	24" box	3	low	
T-2	Heteromeles arbutifolia	Toyon	15 gallon	4	med	
T-3	Cercis occidentalis	Western Redbud	24" box	12	med	
SHRUBS						
S-1	Trichostema lanatum	Wolly Blue Curfs	5 gallon	1	low-med	
S-2	Condopetalum tectorum	Small Cape Rush	5 gallon	59	med	
S-3	Iris douglasiana	Pacific Coast Iris	1 gallon		med	plant 2' oc
S-4	Achillea millefolium	Common Yarrow	1 gallon		low-med	plant 2' oc
S-5	Juncus patens	Wire grass	1 gallon		med	plant 30" oc
S-6	Crassula ovata 'Hummels Sunset'	Golden Jade Plant	5 gallon	3	low	
GROUNDCOVER						
GC-1	Lippia nodiflora 'Kurapia'	Kurapia	4" plugs		low-med	plant 1' oc

OPEN SPACE LANDSCAPING: 1 - 24" BOX TREE PER 4 UNITS
 REQUIRED: 10 / PROVIDED: 15
 25% OF COMMON SPACE PROVIDED AS LANDSCAPE.

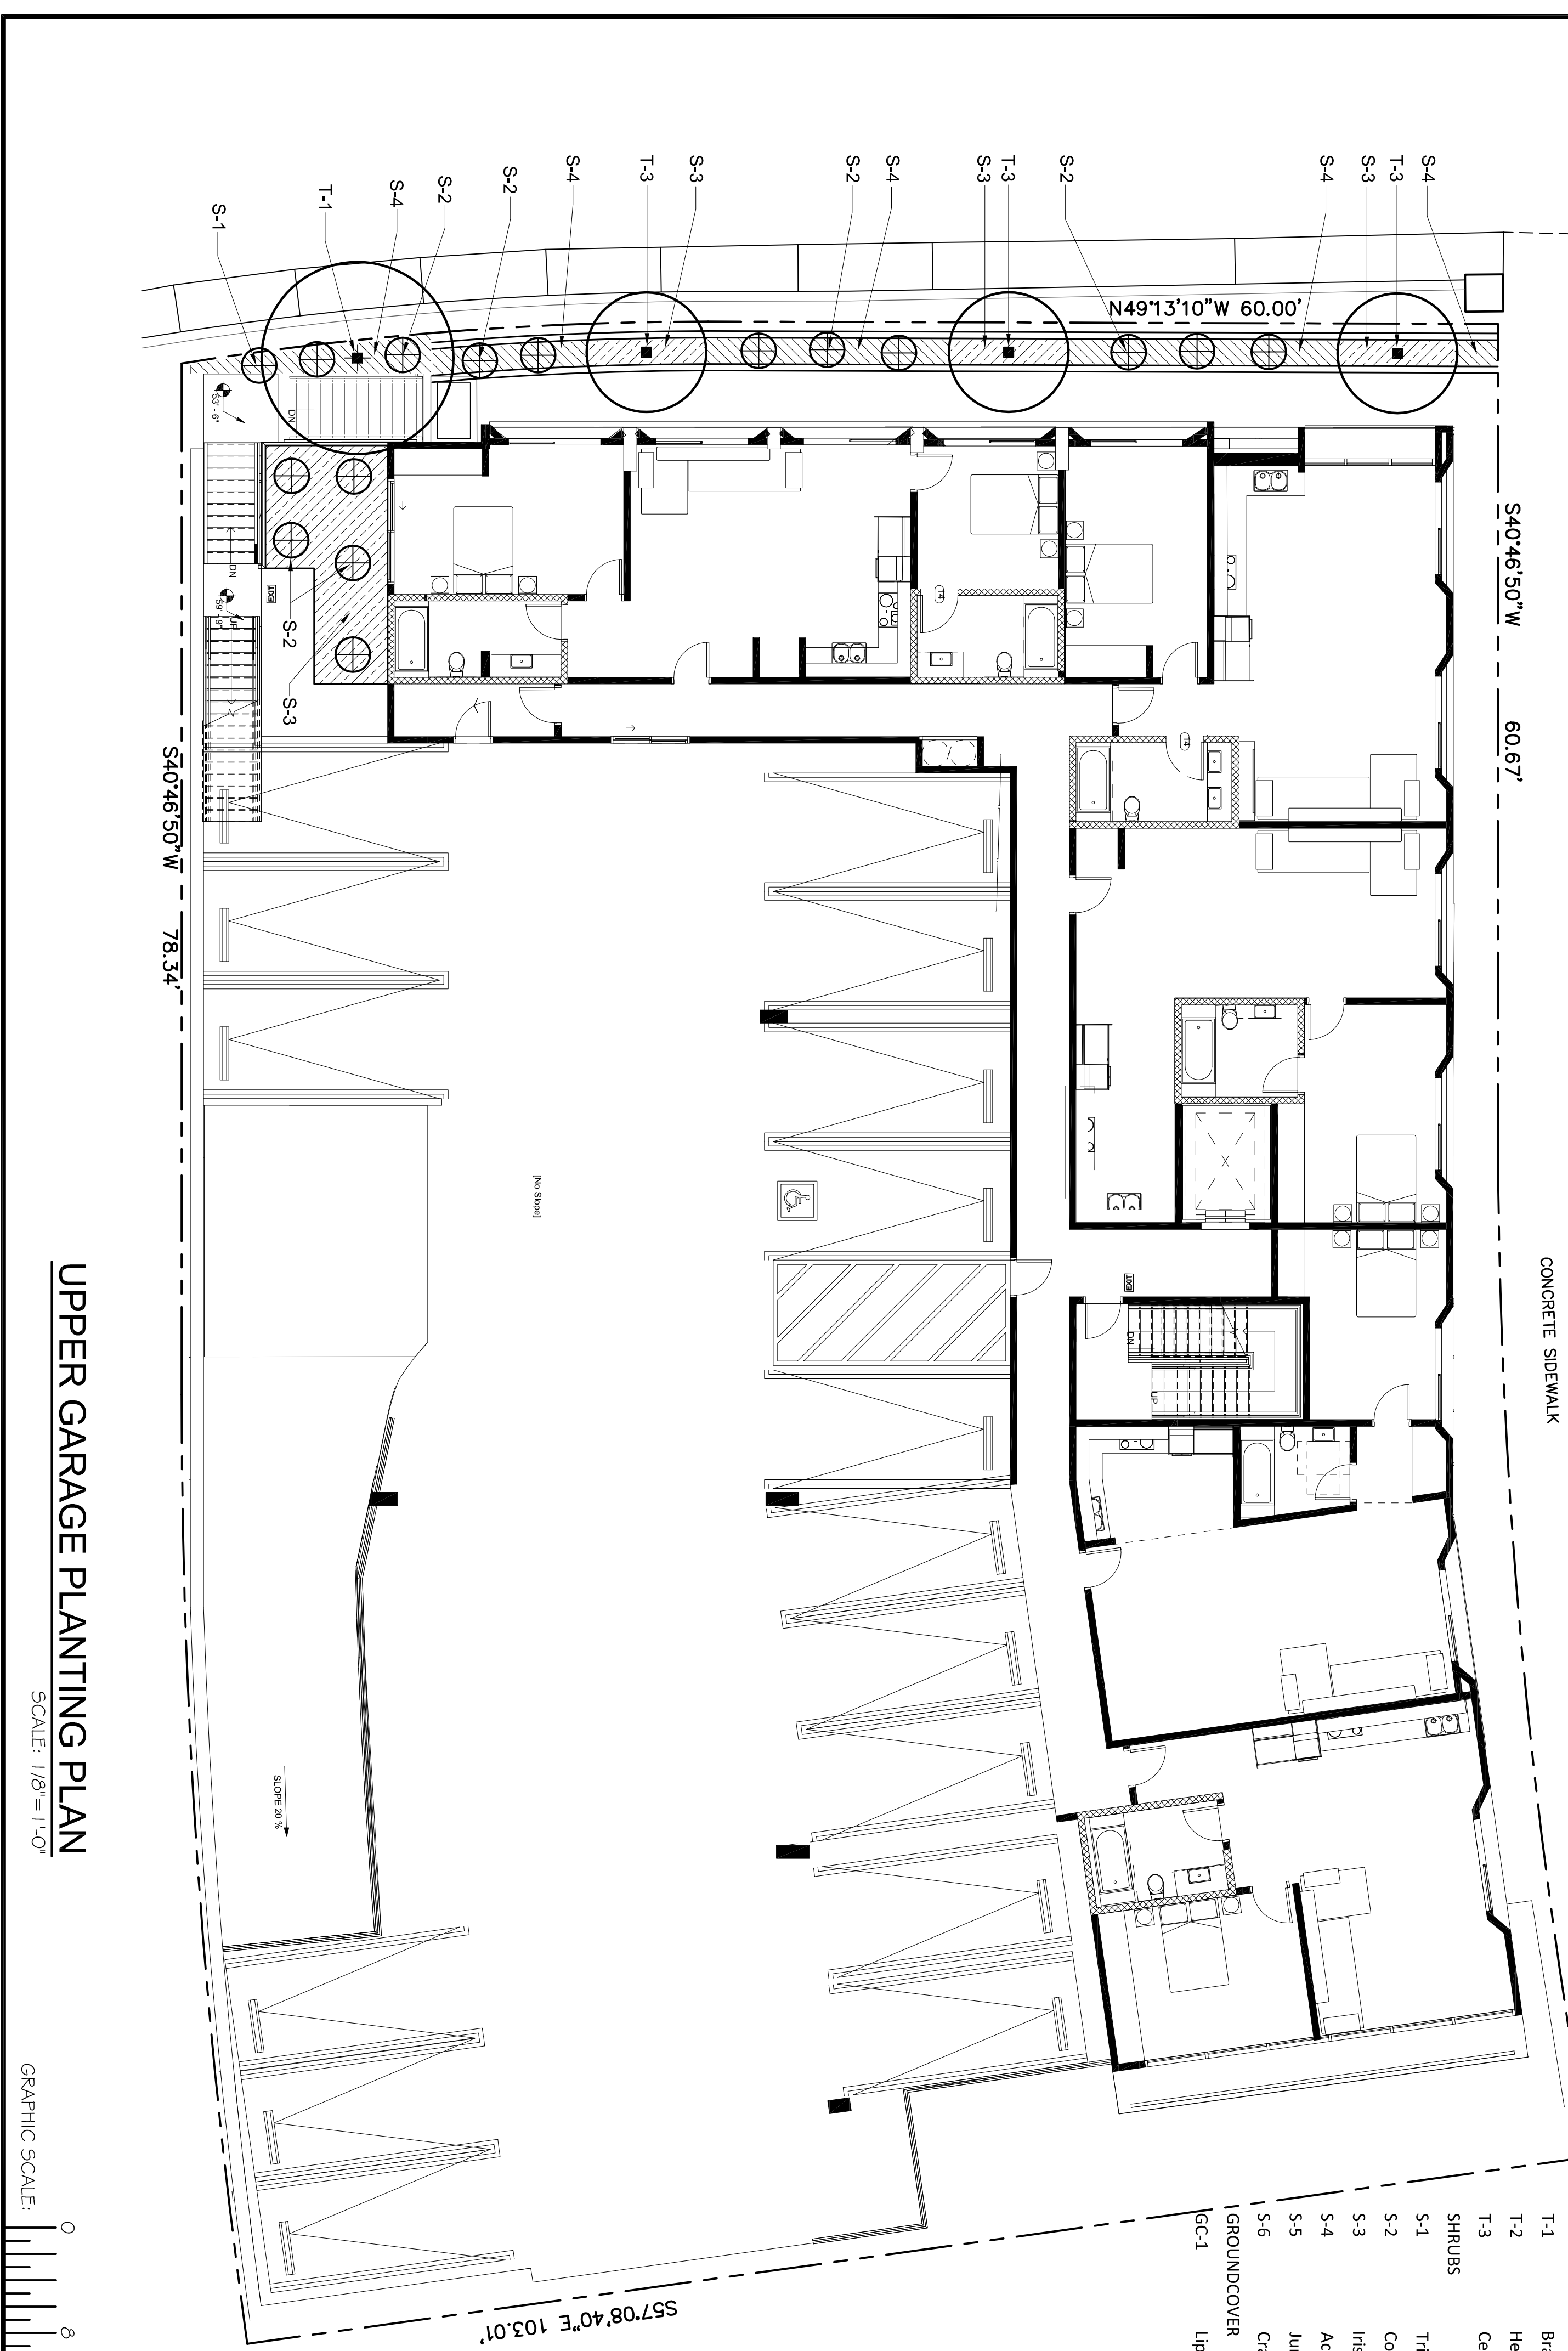

UPPER GARAGE PLANTING PLAN

SCALE: 1/8" = 1'-0"

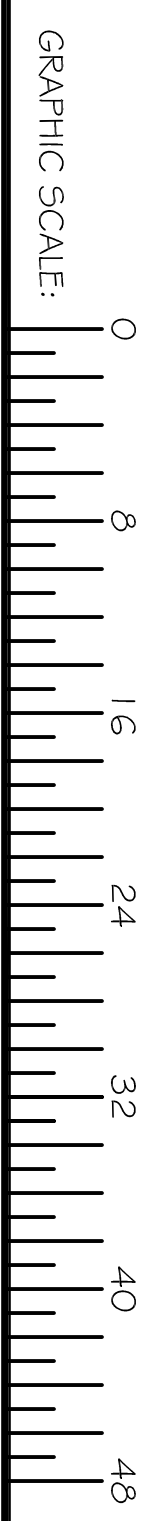

OWNER INFO.


SALAR LLC
 17346 SUNSET BLVD.
 LOS ANGELES, CA 90272

WATER EFFICIENT LANDSCAPE

I AGREE TO COMPLY WITH THE REQUIREMENTS OF THE WATER EFFICIENT LANDSCAPE DOCUMENTATION PACKAGE.

DATE	REVISIONS:

SALAR LLC
 17346 SUNSET BLVD.
 LOS ANGELES, CA 90272

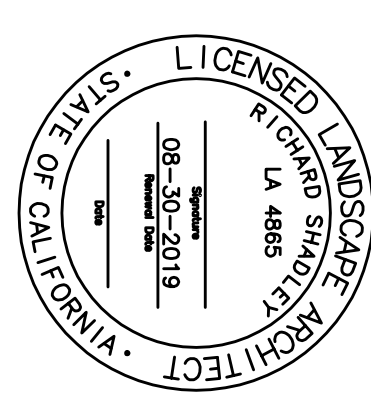


SHADLEY DESIGN
 P.O. BOX 7306,
 BURBANK, CA 91015
 818.823.9592
 www.shadleydesign.com
 CA RLA # 4865

DESIGNED AND SET OF DOCUMENTS
 THESE DRAWINGS AND/OR THE ACCOMPANYING SPECIFICATIONS OR AGREEMENTS
 AND REVISIONS SHALL BE RETURNED TO THE ORIGINAL SET FOR ARCHITECT
 IN FULL PAYMENT OF THE DESIGN FEE. NO PART OF THESE DRAWINGS OR
 SPECIFICATIONS SHALL BE REPRODUCED OR TRANSMITTED IN ANY FORM OR BY
 ANY MEANS, ELECTRONIC OR MECHANICAL, INCLUDING PHOTOCOPYING, RECORDING,
 OR BY ANY INFORMATION STORAGE AND RETRIEVAL SYSTEM, WITHOUT THE
 WRITTEN PERMISSION OF THE ARCHITECT. THE ARCHITECT'S LIABILITY IS LIMITED
 TO THE DESIGN SERVICES PROVIDED AND SHALL NOT BE EXTENDED TO ANY OTHER
 SERVICES OR TO ANY OTHER PARTY. THE ARCHITECT'S LIABILITY IS LIMITED TO
 THE DESIGN SERVICES PROVIDED AND SHALL NOT BE EXTENDED TO ANY OTHER
 SERVICES OR TO ANY OTHER PARTY. THE ARCHITECT'S LIABILITY IS LIMITED TO
 THE DESIGN SERVICES PROVIDED AND SHALL NOT BE EXTENDED TO ANY OTHER
 SERVICES OR TO ANY OTHER PARTY.

APPROVED BY: RICK SHADLEY
DATE: 10-5-2018
SCALE: AS SHOWN

UPPER GARAGE PLANTING PLAN

L-2

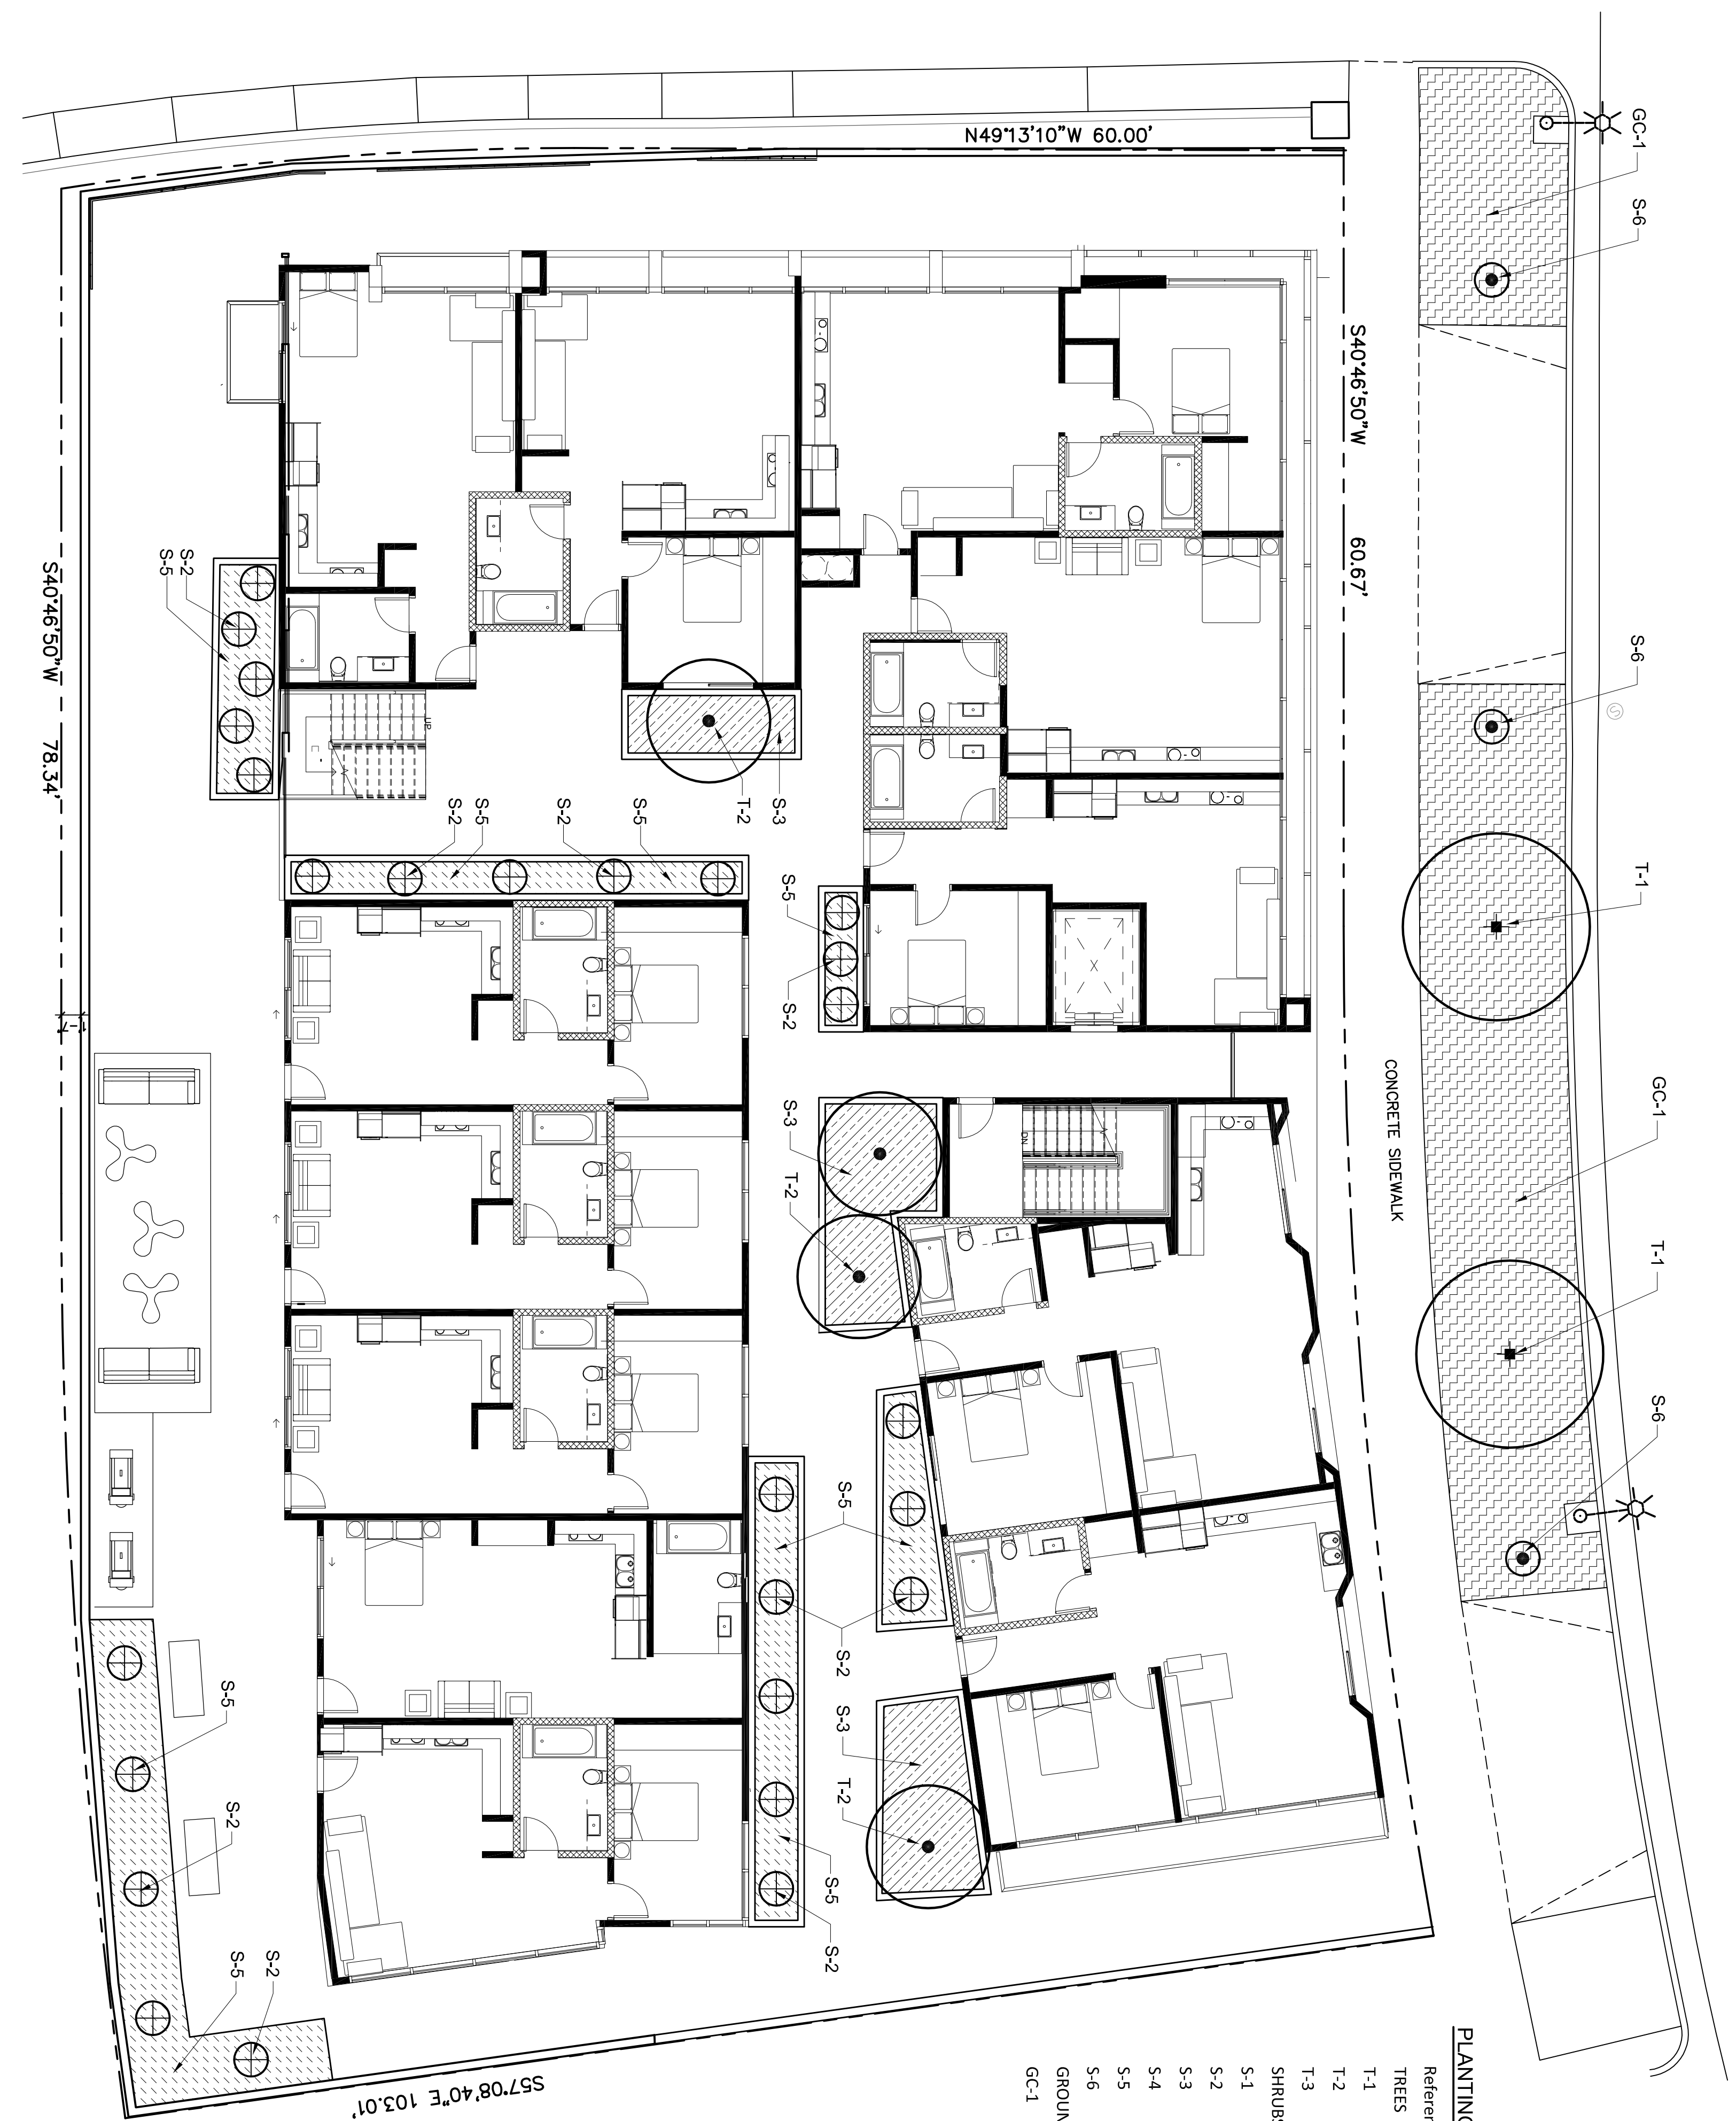


PLANTING LEGEND

Reference	Botanical Name	Common Name	Container Size	Quantity	H2O use	Comments
TREES						
T-1	Brachycton populneus	Bottle Tree	24" box	3	low	
T-2	Heteromeles arbutifolia	Toyon	15 gallon	4	med	
T-3	Cercis occidentalis	Western Redbud	24" box	12	med	
SHRUBS						
S-1	Trichostema lanatum	Wolly Blue Curf	5 gallon	1	low-med	
S-2	Condropetalum tetrorum	Small Cape Rush	5 gallon	59	med	
S-3	Iris douglasiana	Pacific Coast Iris	1 gallon		med	plant 2' oc
S-4	Achillea millefolium	Common Yarrow	1 gallon		low-med	plant 2' oc
S-5	Juncus patens	Wire grass	1 gallon		med	plant 30" oc
S-6	Crassula ovata 'Hummels Sunset'	Golden Jade Plant	5 gallon	3	low	
GROUNDCOVER						
GC-1	Lippia nodiflora 'Kurapia'	Kurapia	4" plugs		low-med	plant 1' oc

OPEN SPACE LANDSCAPING: 1 - 24" BOX TREE PER 4 UNITS
 REQUIRED: 10 / PROVIDED: 15
 25% OF COMMON SPACE PROVIDED AS LANDSCAPE.

FIRST FLOOR PLANTING PLAN
 SCALE: 1/8" = 1'-0"

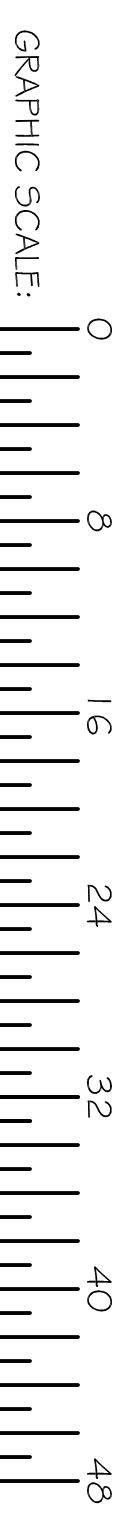

OWNER INFO.

SALAR LLC
 17346 SUNSET BLVD.
 LOS ANGELES, CA 90272


WATER EFFICIENT LANDSCAPE

I AGREE TO COMPLY WITH THE REQUIREMENTS OF THE WATER EFFICIENT LANDSCAPE DOCUMENTATION PACKAGE.
 SIGNATURE: _____ DATE: _____

LANDSCAPE ARCHITECT STATEMENT

I AGREE TO COMPLY WITH THE REQUIREMENTS OF THE WATER EFFICIENT LANDSCAPE DOCUMENTATION PACKAGE.
 SIGNATURE: _____ DATE: _____

SALAR LLC
 17346 SUNSET BLVD.
 LOS ANGELES, CA 90272

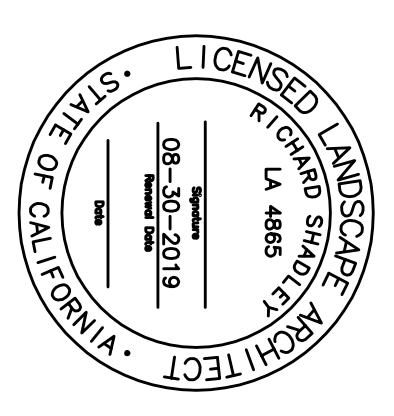


SHADLEY DESIGN
 P.O. BOX 7306,
 BURBANK, CA 91015
 818.823.9592
 www.shadleydesign.com
 CA RLA # 4865

REVISIONS:

DESIGNED BY: RICK SHADLEY
 DRAWN BY: ACAD SUPPORT
 ISSUE DATE: 10-5-2018
 SCALE: AS SHOWN

L-3

SUNSET BOULEVARD

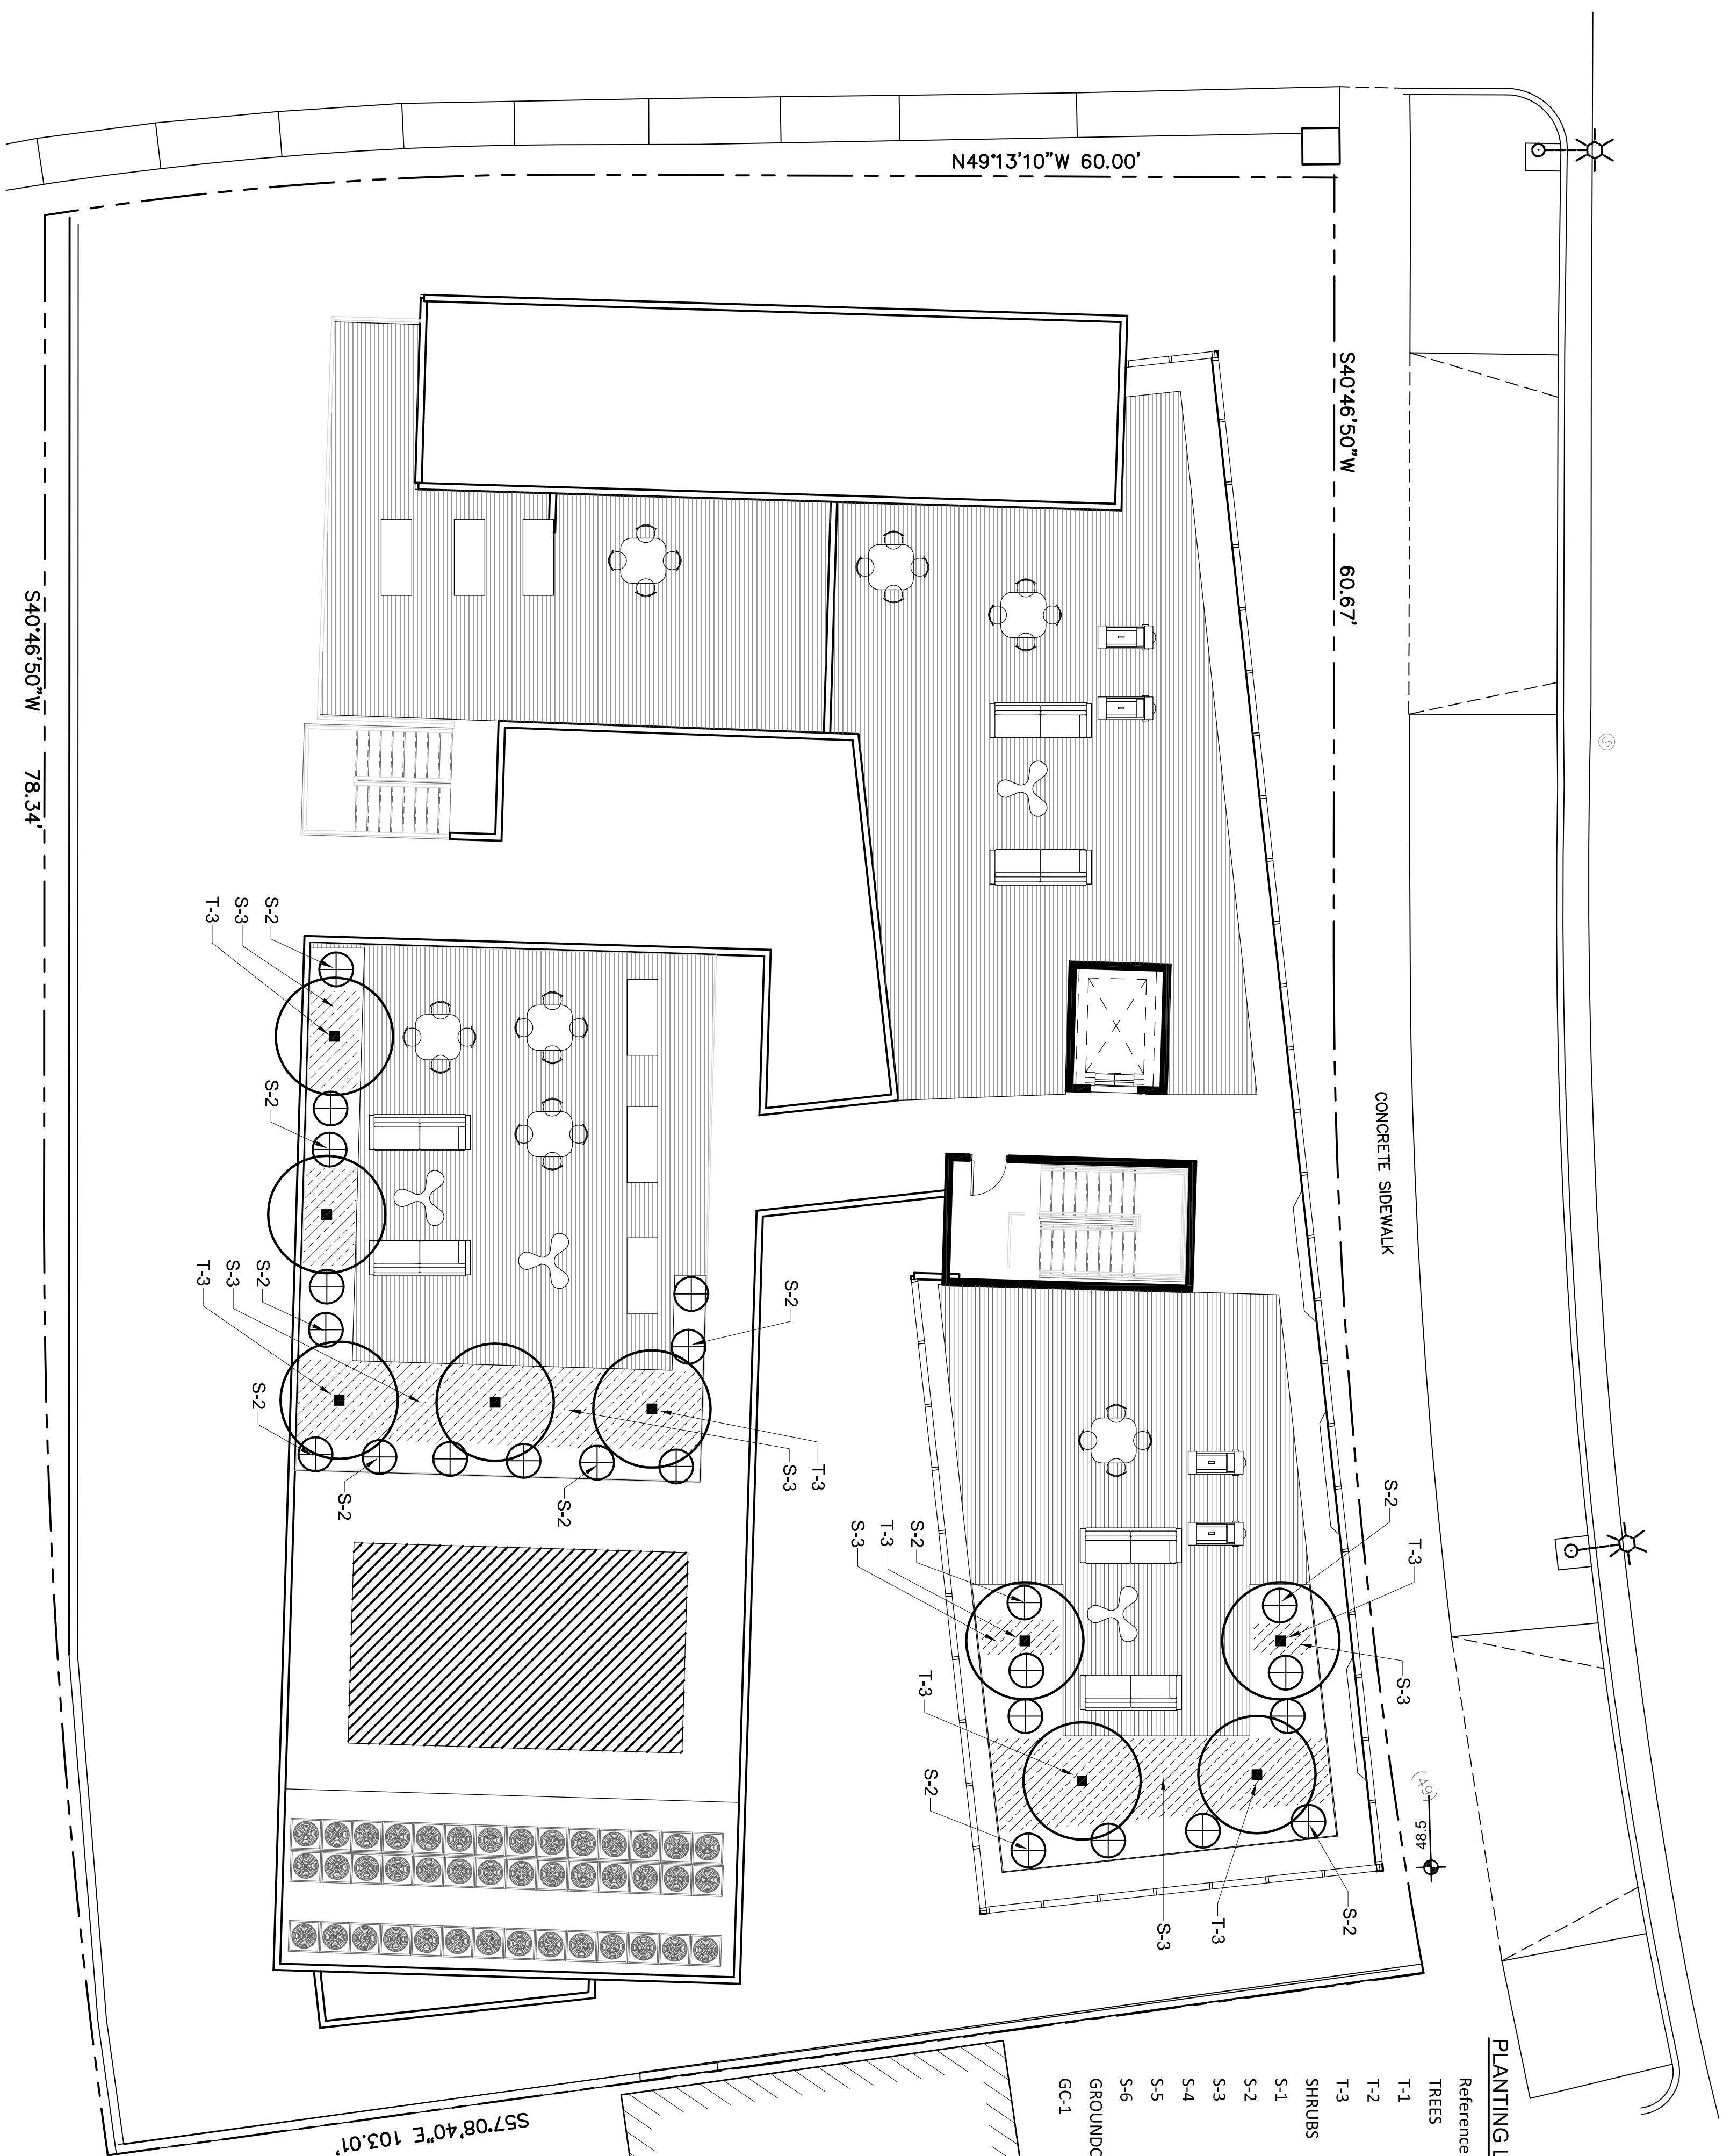


PLANTING LEGEND

Reference	Botanical Name	Common Name	Container Size	Quantity	H2O use	Comments
TREES						
T-1	Brachycton populneus	Bottle Tree	24" box	3	low	
T-2	Heteromeles arbutifolia	Toyon	15 gallon	4	med	
T-3	Cercis occidentalis	Western Redbud	24" box	12	med	
SHRUBS						
S-1	Trichostema lanatum	Wolly Blue Curtis	5 gallon	1	low-med	
S-2	Condrotetalum tectorum	Small Cape Bush	5 gallon	59	med	plant 2' oc
S-3	Iris douglasiana	Pacific Coast Iris	1 gallon		med	plant 2' oc
S-4	Achillea millefolium	Common Yarrow	1 gallon		low-med	plant 2' oc
S-5	Juncus patens	Wire grass	1 gallon		med	plant 30" oc
S-6	Crassula ovata 'Hummel's Sunset'	Golden Jade Plant	5 gallon	3	low	
GROUNDCOVER						
GC-1	Lippia nodiflora 'Kurapia'	Kurapia	4" plugs		low-med	plant 1' oc

OPEN SPACE LANDSCAPING: 1 - 24" BOX TREE PER 4 UNITS
 REQUIRED: 10 / PROVIDED: 15
 25% OF COMMON SPACE PROVIDED AS LANDSCAPE.

EXISTING BUILDING

ROOF TOP PLANTING PLAN
 SCALE: 1/8" = 1'-0"

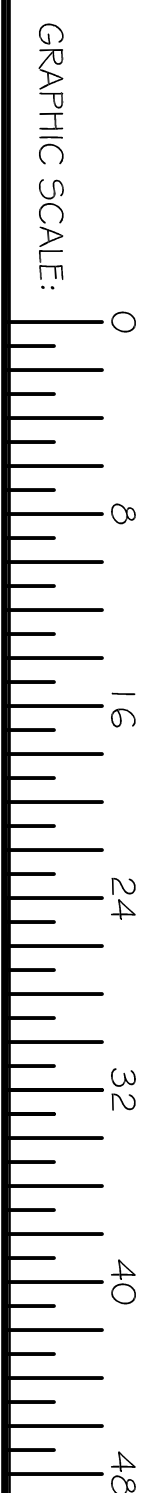

OWNER INFO.

SALAR LLC
 17346 SUNSET BLVD.
 LOS ANGELES, CA 90272


WATER EFFICIENT LANDSCAPE

I AGREE TO COMPLY WITH THE REQUIREMENTS OF THE COMPLETE LANDSCAPE DOCUMENTATION PACKAGE.

LANDSCAPE ARCHITECT STATEMENT

I AGREE TO COMPLY WITH THE REQUIREMENTS OF THE COMPLETE LANDSCAPE DOCUMENTATION PACKAGE.

SALAR LLC
 17346 SUNSET BLVD.
 LOS ANGELES, CA 90272

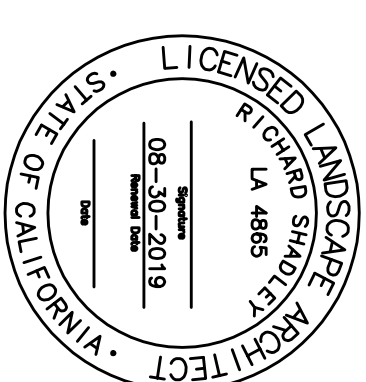

SHADLEY DESIGN
 P.O. BOX 7306,
 BURBANK, CA 91015
 818.823.9592
 www.shadleydesign.com
 CA RLA # 4865

REVISIONS:

DESIGNED AND SET OF DOCUMENTS
 THESE DRAWINGS AND/OR THE ACCOMPANYING SPECIFICATIONS OR AGREEMENTS
 AND INSTRUCTIONS SHALL BE RETURNED TO THE ORIGINAL SET FOR ARCHITECT
 AND LANDSCAPE ARCHITECT. ANY CHANGES TO THESE DRAWINGS SHALL BE
 IN WRITING AND APPROVED BY BOTH ARCHITECT AND LANDSCAPE ARCHITECT.
 THE LANDSCAPE ARCHITECT SHALL BE RESPONSIBLE FOR OBTAINING ALL NECESSARY
 PERMITS AND APPROVALS FROM THE APPLICABLE AGENCIES AND LOCAL CONTRACTORS.
 THE LANDSCAPE ARCHITECT SHALL BE RESPONSIBLE FOR OBTAINING ALL NECESSARY
 PERMITS AND APPROVALS FROM THE APPLICABLE AGENCIES AND LOCAL CONTRACTORS.

APPROVED BY: RICK SHADLEY
 DRAWN BY: ACAD SUPPORT
 ISSUE DATE: 10-5-2018
 SCALE: AS SHOWN

L-4