


CPC 2016-4927

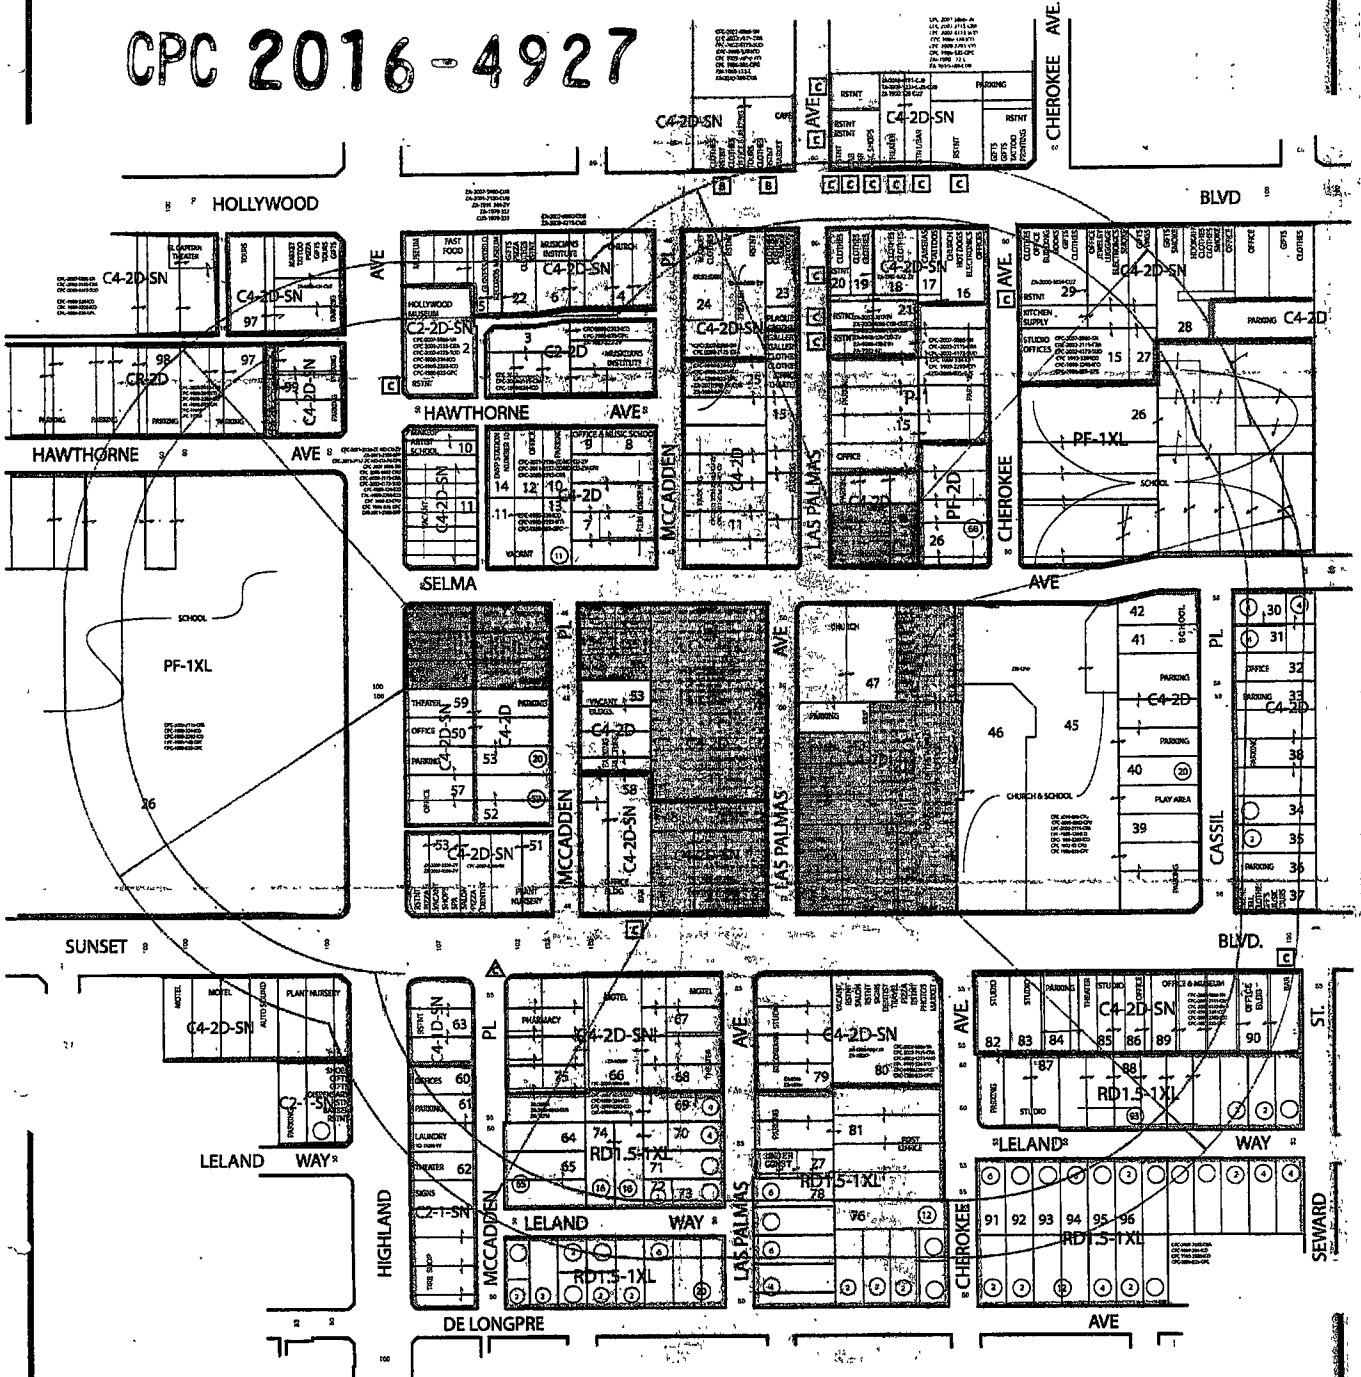

- ALCOHOL LAND USE DATA SYMBOLS**
- ON-SITE CONSUMPTION OF FULL LINE ALCOHOLIC BEVERAGES
 - ON-SITE CONSUMPTION OF BEER AND/OR WINE
 - OFF-SITE CONSUMPTION OF FULL LINE ALCOHOLIC BEVERAGES
 - OFF-SITE CONSUMPTION OF BEER AND/OR WINE

**REQUEST: C4-2D-SN TO C4-2-SN
C4-2D TO C4-2**

VESTING TENTATIVE TRACT NUMBER 33568

**ZONE CHANGE/HEIGHT DISTRICT CHANGE ZONE VARIANCE
"MASTER" CONDITIONAL USE-CUB/CUX CONDITIONAL USE SITE PLAN REVIEW**

CPC 2016-2026
Quality Mapping Service
 14548 Archwood St. Suite 301
 Van Nuys, California 91406
 Phone (818) 897-7848 - Fax (818) 897-0351
 qmapping@qmsqms.com

THOMAS BROTHERS
 Page: 593 Grid: E-4

LEGAL
 SEE APPLICATIONS

CONTACT: LINER LLP

A.P.N.
 5547-014-(026-028)
 5547-019-(019-023,032)
 5547-020-(001-005,007,008,025,
 027-029,036,045)

CD: 13
CT: 1907.00
PA: 107-HOLLYWOOD
USES: FIELD

SITE ADDRESS
 "SEE APPLICATIONS"

CASE NO:

SCALE: 1"=100'
D.M.: 148.5A185

PHONE: 213-694-3100

DATE: 04-17-15
Update: 09-18-15
 06-07-16
 12-07-16



DRAWN BY:

QMS: 15-127C