



CITY OF LOS ANGELES
DEPARTMENT OF CITY PLANNING
City Hall 200 North Spring Street Los Angeles CA 90012
NOTICE OF PUBLIC HEARING

To Owners: ☐ Within a 100-Foot Radius
☒ Within a 500-Foot Radius
☐ Abutting a Proposed Development Site

And Occupants: ☐ Within a 100-Foot Radius
☒ Within a 500-Foot Radius
And: ☒ Interested Parties/Others

This notice is sent to you because you own property or are an occupant residing near a site for which an application was filed with the Department of City Planning. All interested persons are invited to attend the public hearing where you may listen, ask questions, and/or present testimony regarding the project. The environmental document will be among the matters considered at the hearing. The Deputy Advisory Agency may consider all the testimony presented at the hearing, written communications received prior to or at the hearing, and the merits of the project as it relates to existing environmental and land use regulations. **Please note that your attendance at the hearing is optional.**

Project Site: 5645 – 5651 N. Farmdale Avenue, North Hollywood, CA 91601

Case No.: TT-77194-CN

Council No: 2 - Krekorian

CEQA No.: ENV-2014-323-MND-REC1

Related Cases: DIR-2014-322-DB-1A

Hearing Held By: Deputy Advisory Agency

Date: Tuesday, June 26, 2018

Plan Area: North Hollywood-Valley Village

Time: 9:30 a.m.

Zone: R3-1

Place: Marvin Braude San Fernando Valley
Constituent Service Center
6262 Van Nuys Boulevard, Room 1B
Van Nuys, CA 91401

Plan Overlay: None

Land Use: Medium Residential

Staff Contact: Sarah Hounsell, City Planner
6262 Van Nuys Boulevard, Room 430
Van Nuys, CA 91401
sarah.hounsell@lacity.org
(818) 374-9917

Applicant: Farmdale Court LLC

Representative: Techna Land Co. Inc.;
Hayk Martirosian

PROPOSED PROJECT: A three-story, multi-family building over a semi-subterranean parking level, with a maximum height of 45 feet, consisting of forty-four (44) condominium units, with a total of seventy (70) proposed parking spaces, on a 26,250 net square-foot lot (0.603 net acres).

REQUESTED ACTIONS:

The Deputy Advisory Agency shall consider:

1. On November 21, 2014, based on the whole of the administrative record, that the project was assessed in Mitigated Negative Declaration, No. ENV-2014-323-MND was adopted by the City Planning Commission; and pursuant to CEQA Guidelines, Sections 15162 and 15164, no subsequent EIR, negative declaration, or addendum is required for approval of the project.
2. Pursuant to the Los Angeles Municipal Code Section 17.01 and 17.03, Tentative Tract Map No. 77194-CN to permit the merger and subdivision of three-lots into one-lot for the construction of forty-four (44) residential condominium units.

GENERAL INFORMATION

FILE REVIEW - The complete file is available for public inspection between the hours of 8:30 a.m. to 4:00 p.m., Monday through Friday. Please call or email the staff identified on the front page, at least three (3) days in advance to assure that the files will be available. **Files are not available for review the day of the hearing.**

DIVISION OF LAND - If the project involves a Tract or Parcel Map before the Deputy Advisory Agency, please note that the Staff Report will be available on-line seven (7) days prior to the Advisory Agency public hearing and will be accessible at planning.lacity.org, by selecting "Commissions & Hearings". Staff Reports are hyperlinked to the case numbers on the hearing schedule.

TESTIMONY AND CORRESPONDENCE - Your attendance is optional; oral testimony can only be given at the hearing and may be limited due to time constraints. Written testimony or evidentiary documentation may be submitted prior to the hearing. Any materials submitted to the Department or the Advisory Agency become City property and will not be returned. This includes any correspondence or exhibits used as part of your testimony.

REQUIREMENTS FOR SUBMISSION OF MATERIALS - Written testimony may be submitted via email, in person or by U.S. mail to the staff identified on the front of this page. Correspondence should be presented on letter size (8 ½" x 11") or legal size (8 ½" x 14") paper. All oversized exhibits must be folded to fit into a legal-sized folder. Plans (i.e. site plans, floor plans, grading plans) must be presented on paper size not smaller than ledger size (11" x 17"). The case number must be written on all communications, plans and exhibits. **To the extent possible, please also submit all materials electronically (flash drive, CD or via email).**

Regular Submissions - Provide an **original** plus **(3) copies**, and follow the size guidelines above. Written materials not limited as to volume must be received no later than **five (5) days** prior to the public hearing.

Rebuttal Submissions - All written materials in response to the Staff Report and/or additional comments must be submitted no later than **48 hours** before the public hearing. Submissions, including exhibits, shall not exceed ten (10) pages.


Day of Hearing Submissions - Submissions less than 48 hours prior to, and including the day of the public hearing, must not exceed two (2) written pages, including exhibits. Photographs do not count toward the page limitation. Notwithstanding, the Deputy Advisory Agency may deviate from this requirement at their discretion.

Non-Complying Submissions - Submissions that do not comply with these rules will be stamped "*File Copy. Non-complying Submission*". Non-complying submissions will be placed into the official case file, but they will not be delivered to, or considered by the Advisory Agency. Notwithstanding, the Deputy Advisory Agency may deviate from this requirement at their discretion.

EXHAUSTION OF ADMINISTRATIVE REMEDIES AND JUDICIAL REVIEW - If you challenge these agenda items in court, you may be limited to raising only those issues you or someone else raised at the public hearing agenzized here, or in written correspondence on these matters delivered to this agency at or prior to the public hearing. If you seek judicial review of any decision of the City pursuant to California Code of Civil Procedure Section 1094.5, the petition for writ of mandate pursuant to that section must be filed no later than the 90th day following the date on which the City's decision became final pursuant to California Code of Civil Procedure Section 1094.6. There may be other time limits which also affect your ability to seek judicial review.

ACCOMMODATIONS - As a covered entity under Title II of the Americans with Disabilities Act, the City of Los Angeles does not discriminate on the basis of disability. The hearing facility and its parking are wheelchair accessible. Sign language interpreters, assistive listening devices, or other auxiliary aids and/or services may be provided upon request. *Como entidad cubierta bajo el Título II del Acto de los Americanos con Desabilidades, la Ciudad de Los Angeles no discrimina. La facilidad donde la junta se llevará a cabo y su estacionamiento son accesibles para sillas de ruedas. Traductores de Lengua de Muestra, dispositivos de oído, u otras ayudas auxiliares se pueden hacer disponibles si usted las pide en avance.*

Other services, such as translation between English and other languages, may also be provided upon written request submitted a minimum of 7 working days in advance to: per.planning@lacity.org. Be sure to identify the language you need English to be translated into, and indicate if the request is for oral or written translation services. If translation of a written document is requested, please include the document to be translated as an attachment to your email. *Otros servicios, como traducción entre inglés a otros lenguajes, pueden estar disponibles cuando se pide por escrito con un mínimo de siete (7) días hábiles avanzados, por correo electrónico: per.planning@lacity.org Este seguro de identificar el idioma que usted necesite. Por favor indique si necesita servicios de traducción oral o en escrito. Si es traducción de un documento escrito, por favor de incluir el documento que necesita ser traducido, como un adjunto al correo electrónico.*

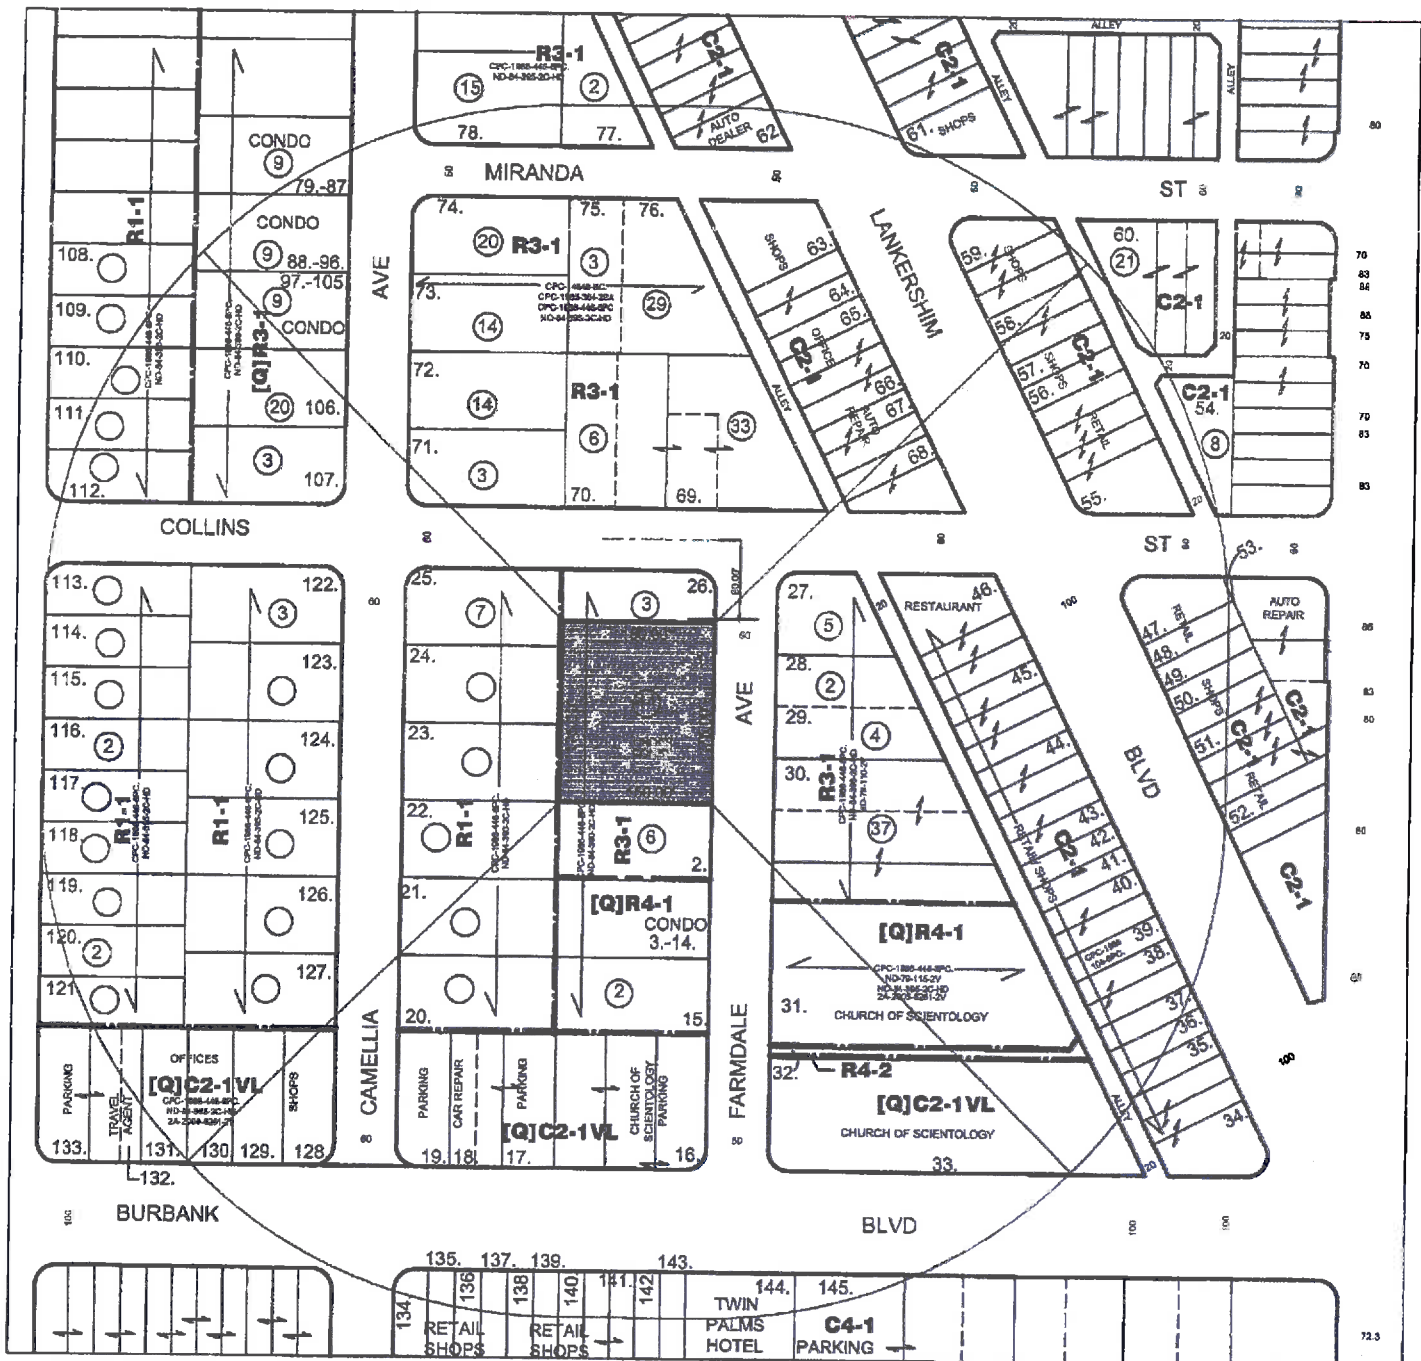

TENTATIVE TRACT MAP NO. 77194

T.B. PAGE 562

GRID H1/J1

C.D. NO. 2

C.T. 1241.02

P.A. NORTH HOLLYWOOD VALLEY VILLAGE

AREA = 0.603 AC.

ADDRESS: 5649-5651 N FARMDALE AVE.

LEGAL DESCRIPTION:

TRACT, TR 7637

MAP: M.B. 80-24/25

LOT: 63, 64 & Por. 65

TECHNA LAND Co.

CIVIL ENGINEERING, LAND PLANNING, CONST. MANAGEMENT
1545 N. VERDUGO RD. SUITE 2, GLENDALE, CA 91208 TEL: (818) 547-0543



CASE NO.

DATE: 12-18-17

DRAWN BY: HAYK

D.M. 174B169

SCALE: 1"= 100'

USES: FIELD

CONTACT PERSON:

HAYK MARTIROSIAN

TEL: (818) 547-0543