



CITY OF LOS ANGELES
DEPARTMENT OF CITY PLANNING
City Hall 200 North Spring Street Los Angeles CA 90012
NOTICE OF PUBLIC HEARING

To Owners: ☐ Within a 100-Foot Radius
☒ Within a 500-Foot Radius
☐ Abutting a Proposed Development Site

And Occupants: ☐ Within a 100-Foot Radius
☒ Within a 500-Foot Radius
And: ☐ Interested Parties/Others

This notice is sent to you because you own property or are an occupant residing near a site for which an application was filed with the Department of City Planning. All interested persons are invited to attend the public hearing where you may listen, ask questions, and/or present testimony regarding the project. The environmental document, will be among the matters considered at the hearing. The hearing officer or decision-maker may consider all the testimony presented at the hearing, written communications received prior to or at the hearing, and the merits of the project as it relates to existing environmental and land use regulations. **Please note that your attendance at the hearing is optional.**

Project Site: 8803 North Canby Avenue; 18425 West Gresham Street

Case No.: APCNV-2016-2495-ZC
CEQA No.: ENV-2016-2494-CE
Hearing Held By: Hearing Officer for the North Valley Area Planning Commission
Date: January 4, 2019
Time: 1:00pm
Place: Marvin Braude San Fernando Valley Constituent Service Center
6262 Van Nuys Boulevard, Room 1B
Van Nuys, CA 91401
Staff Contact: Valentina Knox-Jones, City Planner
6262 Van Nuys Boulevard, Room 430
Van Nuys, CA 91401
Valentina.Knox.Jones@lacity.org
(818) 374-5038

Council No: 12 – Englander
Related Cases: None
Plan Area: Northridge
Zone: R2-1
Plan Overlay: None
Land Use: Low Medium II Residential
Applicant: Rouzina Muradian,
Canby Properties LLC
Representative: Robert B. Lamishaw,
JPL Zoning Services

PROPOSED PROJECT:

The project is the demolition of an existing detached garage and the demolition of a laundry room and exterior staircase of an existing residential duplex structure; and the construction of a new residential triplex (3,484 square-feet). One non-protected orange tree will be removed to construct the project.

REQUESTED ACTION(S):

1. Pursuant to CEQA Guidelines Section 15301 (Class 1, Category L) and 15303 (Class 3, Category B), an **Exemption from CEQA**, and that there is no substantial evidence demonstrating that an exception to a categorical exemption pursuant to CEQA Guidelines Section 15300.2 applies.
2. Pursuant to Los Angeles Municipal Code Section 12.32, a **Zone Change** from R2-1 to RD1.5-1.

GENERAL INFORMATION


FILE REVIEW - The complete file is available for public inspection between the hours of 8:30 a.m. to 4:00 p.m., Monday through Friday. Please call or email the staff identified on the front page, at least three (3) days in advance to assure that the files will be available. **Files are not available for review the day of the hearing.**

TESTIMONY AND CORRESPONDENCE - Your attendance is optional; oral testimony can only be given at the public hearing and may be limited due to time constraints. Written testimony or evidentiary documentation may be submitted prior to, or at the hearing. Decision-makers such as Associate Zoning Administrators function in a quasi-judicial capacity and therefore, cannot be contacted directly. Any materials submitted to the Department become City property and will not be returned. This includes any correspondence or exhibits used as part of your testimony.

REQUIREMENTS FOR SUBMISSION OF MATERIALS – Written materials may be submitted prior to the hearing via email, in person or by U.S. mail to the staff identified on the front of this page or to the decision-maker or hearing officer at the public hearing. **An original plus three (3) copies must be submitted prior to, or at the hearing. To the extent possible, please also submit all materials electronically (flash drive, CD or via email).** Materials must be presented on letter size (8 ½ " x 11") or legal size (8 ½ " x 14") paper. All oversized exhibits must be folded to fit into a legal-sized folder. Plans (i.e. site plans, floor plans, grading plans) must be presented on paper size not smaller than ledger size (11" x 17"). The case number must be written on all communications, plans and exhibits.

EXHAUSTION OF ADMINISTRATIVE REMEDIES AND JUDICIAL REVIEW - If you challenge these agenda items in court, you may be limited to raising only those issues you or someone else raised at the public hearing agenzized here, or in written correspondence on these matters delivered to this agency at or prior to the public hearing. If you seek judicial review of any decision of the City pursuant to California Code of Civil Procedure Section 1094.5, the petition for writ of mandate pursuant to that section must be filed no later than the 90th day following the date on which the City's decision became final pursuant to California Code of Civil Procedure Section 1094.6. There may be other time limits which also affect your ability to seek judicial review.

ACCOMMODATIONS - As a covered entity under Title II of the Americans with Disabilities Act, the City of Los Angeles does not discriminate on the basis of disability. The hearing facility and its parking are wheelchair accessible. Sign language interpreters, assistive listening devices, or other services, such as translation between English and other languages, may also be provided upon written request submitted a minimum of seven (7) working days in advance to: per.planning@lacity.org. Be sure to identify the language you need English to be translated into, and indicate if the request is for oral or written translation services. If translation of a written document is requested, please include the document to be translated as an attachment to your email.

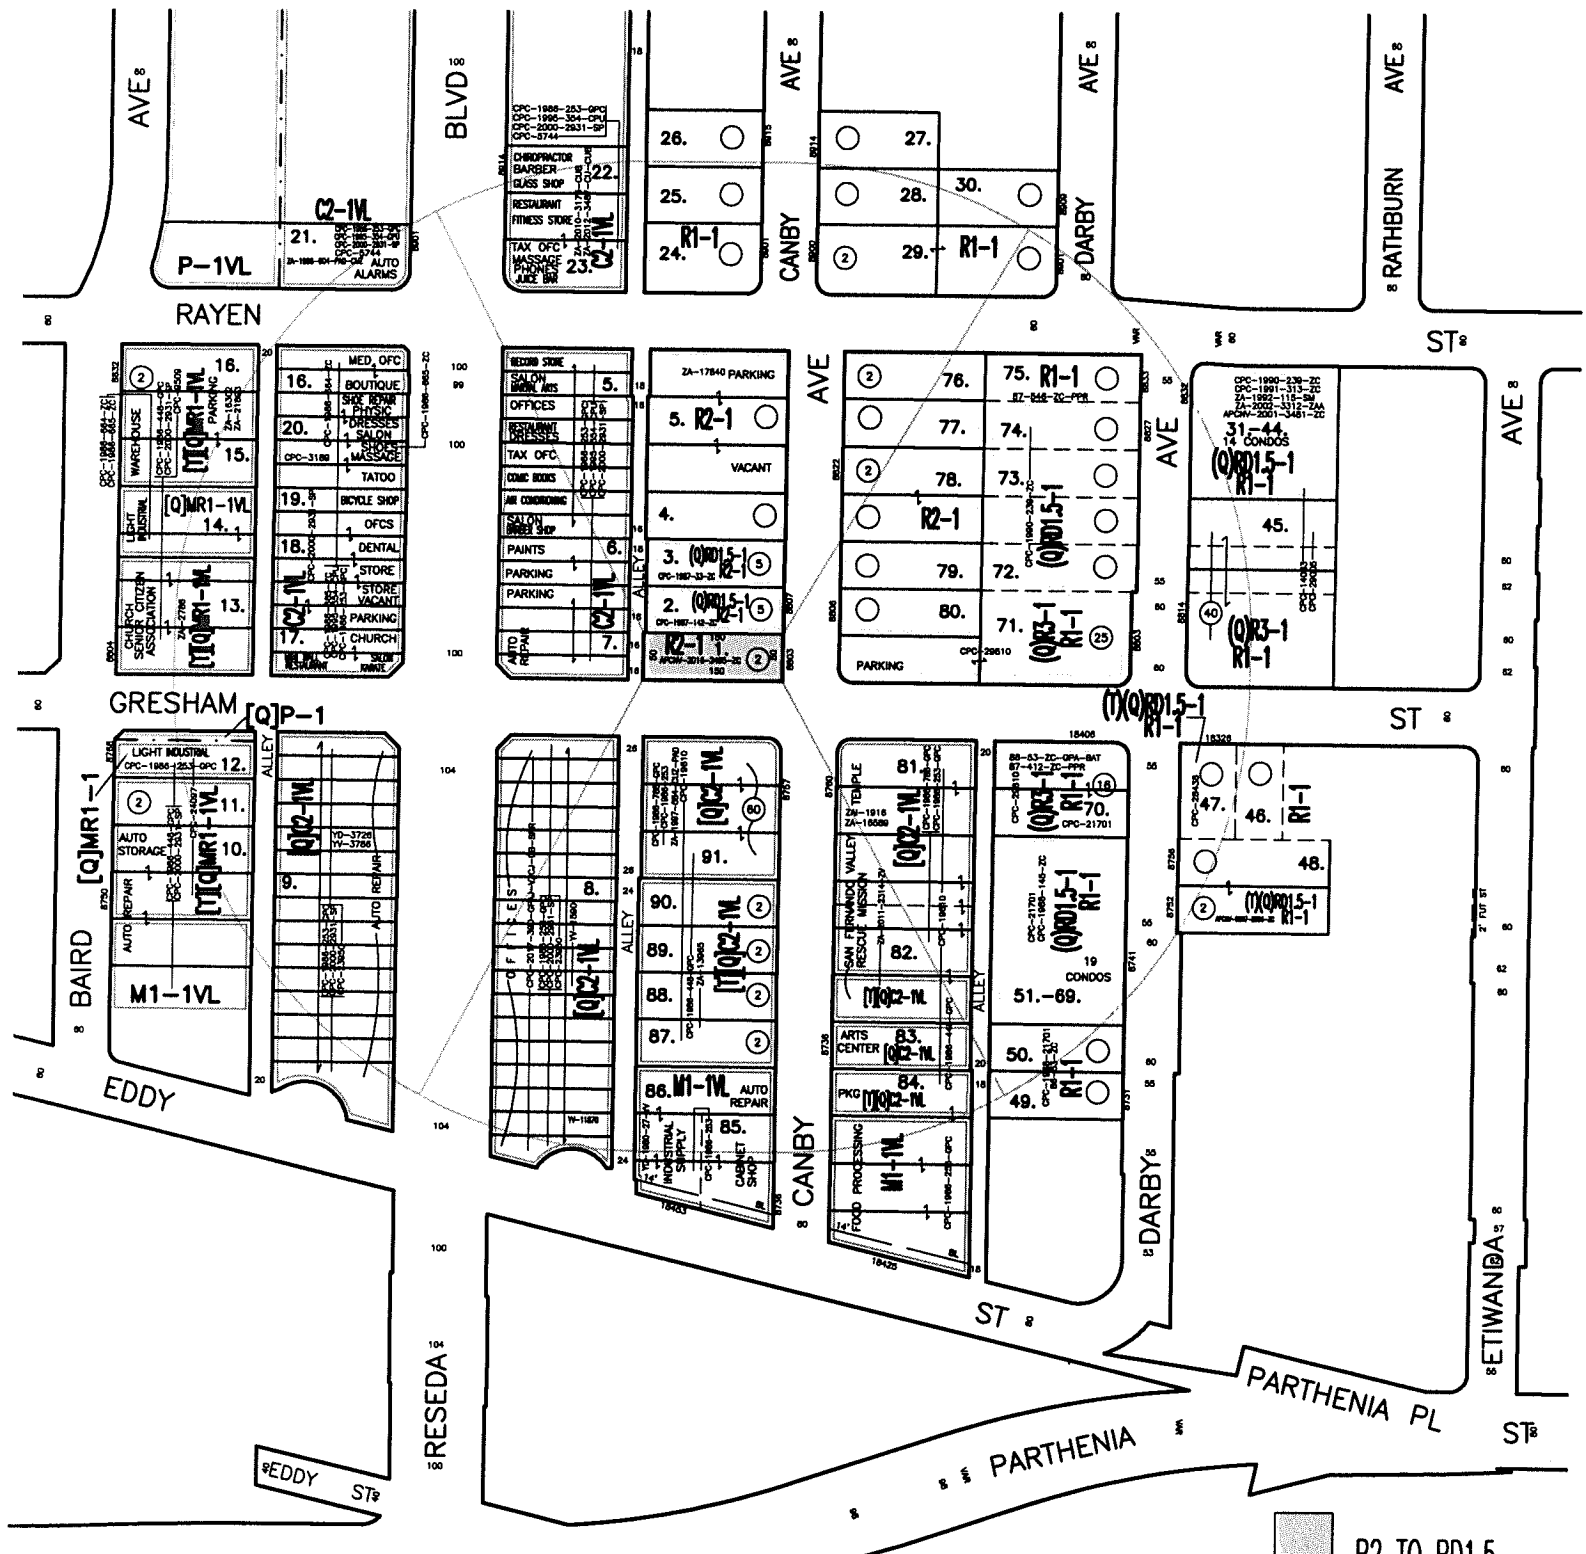

LEGAL: LOT 95, ZELZAH TRACT, M.B. 16-94/95

NEW T.B.
PAGE 530
GRID J-1

C.D. 12-ENGLANDER
C.T. 1152.02
P.A. NORTHBRIDGE

ZONE CHANGE



CAD GRAPHICS BY
JPL Zoning Services
6257 Van Nuys Bl, Ste 101
Van Nuys, CA 91401
(818)781-0016

CASE NO:
DATE: 11-13-2018
DRAWN BY: JPL ZONING SERVICES
D.M. OR CAD: 195B125
SCALE: 1"=100'
USES: FIELD

CONTACT
PERSON: ROBERT B LAMISHAW
PHONE NO: 818-435-2010

R2 TO RD1.5

NET ACRES
= 0.173 Acres



JPL-7779RM