

CITY OF LOS ANGELES
CALIFORNIA



DEPARTMENT OF CITY PLANNING

NOTICE OF PUBLIC HEARING

To Owners: ☐ Within a 100-Foot Radius
☒ Within a 500-Foot Radius
☐ Abutting a Proposed Development Site

And Occupants: ☐ Within a 100-Foot Radius
☒ Within a 500-Foot Radius
And: ☒ Others

This notice is sent to you because you own property or are currently an occupant residing near a site for which an application, as described below, has been filed with the Department of City Planning. All interested persons are invited to attend the public hearing at which you may listen, ask questions, or present testimony regarding the project.

Hearing By: Deputy Advisory Agency
Date: Tuesday, March 8, 2016
Time: 10:00 a.m.
Place: Marvin Braude Constituent Service
Center - First Floor Hearing Room
6262 Van Nuys Boulevard
Van Nuys, CA 91401

Staff Contact: Nelson Rodriguez
Phone No.: (818) 374-9903
E-Mail: Nelson.Rodriguez@lacity.org

Case No.: AA-2015-4609-PMLA
Related Case: None
CEQA No.: ENV-2015-4610-CE
Related Case: None
Council No.: 5
Plan Area: Encino-Tarzana
Specific Plan: None
Certified NC: Encino
GPLU: Low Residential
Zone: R1-1

Owner/Applicant: Daniel Drake
(213) 457-7178
Representative: Land Use Developers Corp.
(213) 457-7178

PROJECT LOCATION: 18063 W. Valley Vista Boulevard

PROPOSED PROJECT: A two lot single family home subdivision.

REQUESTED ACTIONS: The Deputy Advisory Agency shall consider:

1. Pursuant to Section 17.50 of the Los Angeles Municipal Code consideration of a Preliminary Parcel Map.

2. Pursuant to Section 21082.1(c)(3) of the California Public Resources Code, consideration of the Categorical Exemption (CE) for the above referenced project.

The purpose of the hearing is to obtain testimony from affected and/or interested persons regarding this project. The environmental document will be among the matters considered at the hearing. The decision maker will consider all the testimony presented at the hearing, written communication received prior to or at the hearing, and the merits of the project as it relates to existing environmental and land use regulations.

EXHAUSTION OF ADMINISTRATIVE REMEDIES: If you challenge a City action in court, you may be limited to raising only those issues you or someone else raised at the public hearing described in this notice, or in written correspondence on these matters delivered to the Department before the action on this matter will become a part of the administrative record. Note: This may not be the last hearing on this matter.

ADVICE TO PUBLIC: The exact time this report will be considered during the meeting is uncertain since there may be several other items on the agenda. Written communications may be mailed to the Marvin Braude San Fernando Valley Constituent Center, Los Angeles City Planning Department, Division of Land Section, 6262 Van Nuys Boulevard, Room 351, Los Angeles, CA 91401 (attention: Nelson Rodriguez).


REVIEW OF FILES: AA-2015-4609-PMLA including the application and the environmental assessment, are available for public inspection at the Department of City Planning, Marvin Braude San Fernando Valley Constituent Center; 6262 N. Van Nuys Boulevard, Room 351; Van Nuys CA 91401, between the hours of 8:30 a.m. and 4:30 p.m., Monday through Friday. Please call Nelson Rodriguez at (818) 374-9903 or e-mail at Nelson.Rodriguez@lacity.org several days in advance to assure that the files will be available. The files are not available for review the day of the hearing.

ACCOMMODATIONS: As a covered entity under Title II of the Americans with Disabilities Act, the City of Los Angeles does not discriminate on the basis of disability. The hearing facility and its parking are wheelchair accessible. Sign language interpreters, assistive listening devices, or other auxiliary aids and/or services may be provided upon request. *Como entidad cubierta bajo el Título II del Acto de los Americanos con Desabilidades, la Ciudad de Los Angeles no discrimina. La facilidad donde la junta se llevará a cabo y su estacionamiento son accesibles para sillas de ruedas. Traductores de Lengua de Muestra, dispositivos de oído, u otras ayudas auxiliares se pueden hacer disponibles si usted las pide en avance.*

Other services, such as translation between English and other languages, may also be provided upon request. *Otros servicios, como traducción de Inglés a otros idiomas, también pueden hacerse disponibles si usted los pide en avance.*

To ensure availability of services, please make your request no later than three working days (72 hours) prior to the hearing by calling the staff person referenced in this notice. *Para asegurar la disponibilidad de éstos servicios, por favor haga su petición al mínimo de tres días (72 horas) antes de la reunión, llamando a la persona del personal mencionada en este aviso.*

Puede obtener información en Español acerca de esta junta llamando al (213) 978-1349

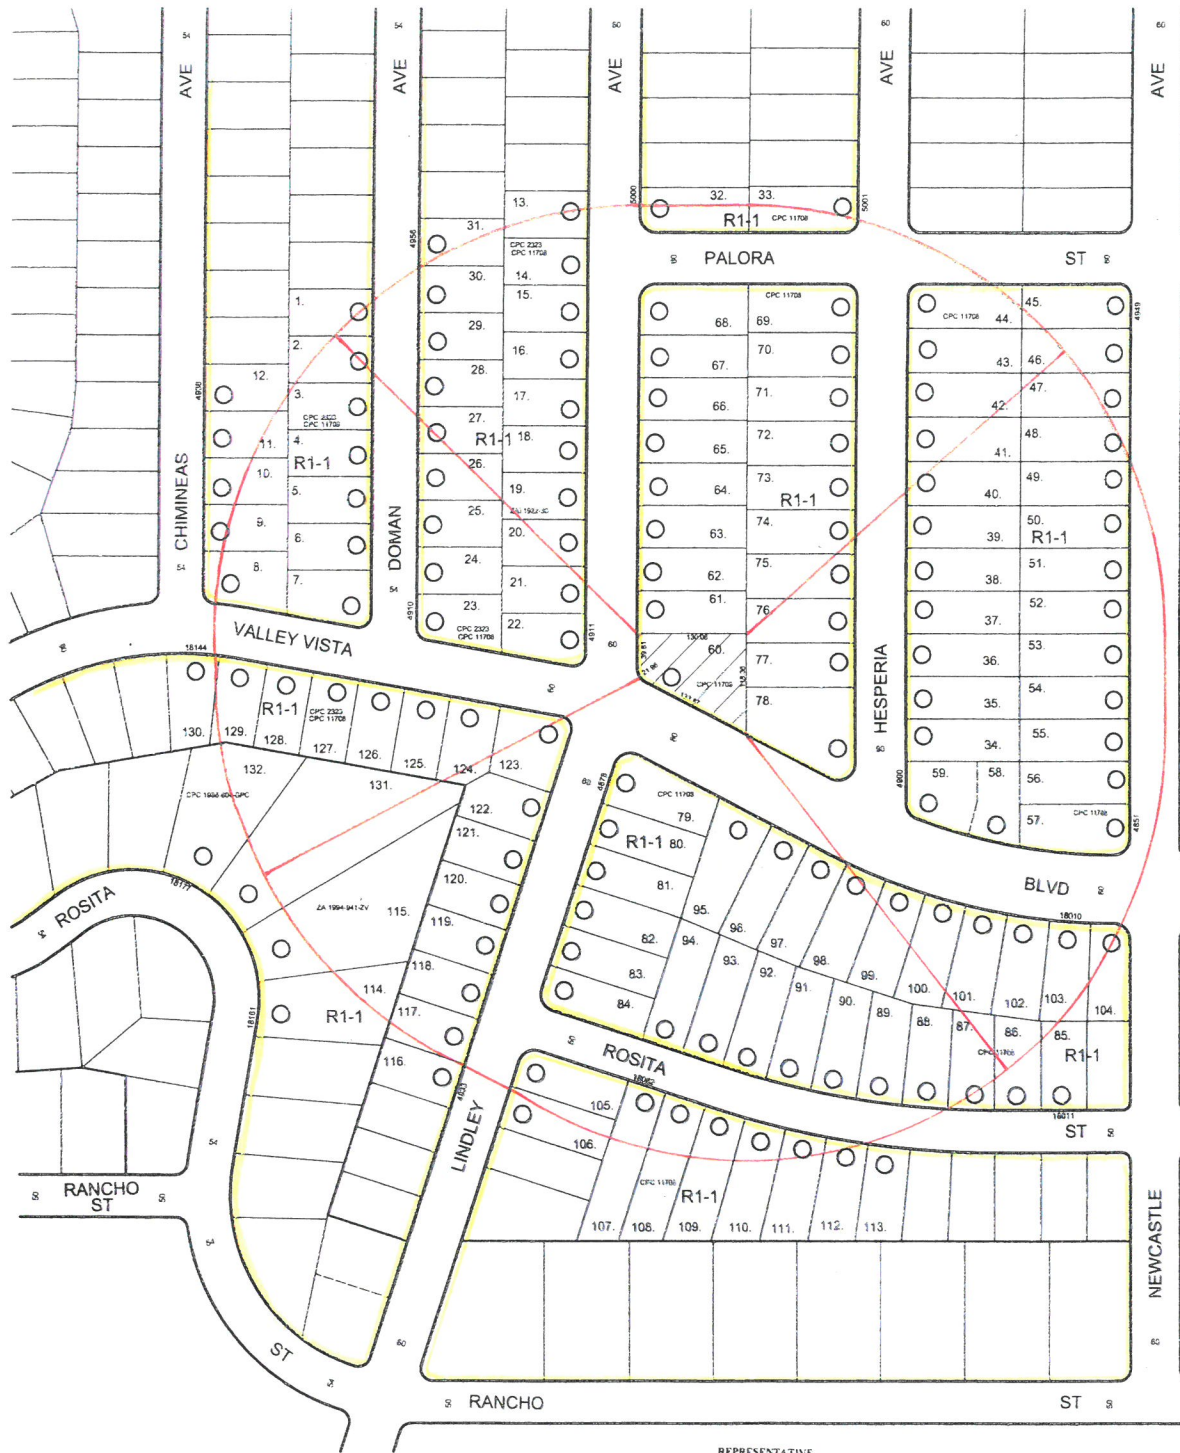

E.A.F. **PRELIMINARY PARCEL MAP**

LEGAL: LOT 1, TRACT NO. 15126.

REPRESENTATIVE
LAND USE DEVELOPERS CORP
LAND USE CONSULTANTS
ATTN: info@landusedevelopers.com
606 S HILL ST PH 1203
LOS ANGELES CA 90014

OWNER/APPLICANT
DANIEL DRAKE
1445 ROXBURY DR
LOS ANGELES CA 90035

C.D. 5
C.T. 1395.02
P.A. ENCINO-TARZANA

GC MAPPING SERVICE, INC.

3055 WEST VALLEY BOULEVARD
ALHAMBRA CA 91803
(626) 441-1080 FAX (626) 441-8850

0.25 NET AC.

CASE NO.
DATE: 12-14-2015
SCALE: 1" = 100'
USES FIELD
D.M. 168 B 125

T.B. PAGE: 561 GRID: A-3