

- MATERIALS LEGEND**
- ① Glazing
 - ② Corten
 - ③ Glass Guardrail
 - ④ Brick
 - ⑤ Storefront Glazing
 - ⑥ Cement Board Panels
 - ⑦ Grey Metal Panels
 - ⑧ Balcony
 - ⑨ Glazing With Frit Pattern


ELEVATION

SCALE 1"=50'

SKIDMORE OWINGS & MERRILL LLP / RIOS CLEMENTI HALE STUDIOS

PASEO NORTH

6701 SUNSET BLVD. 23

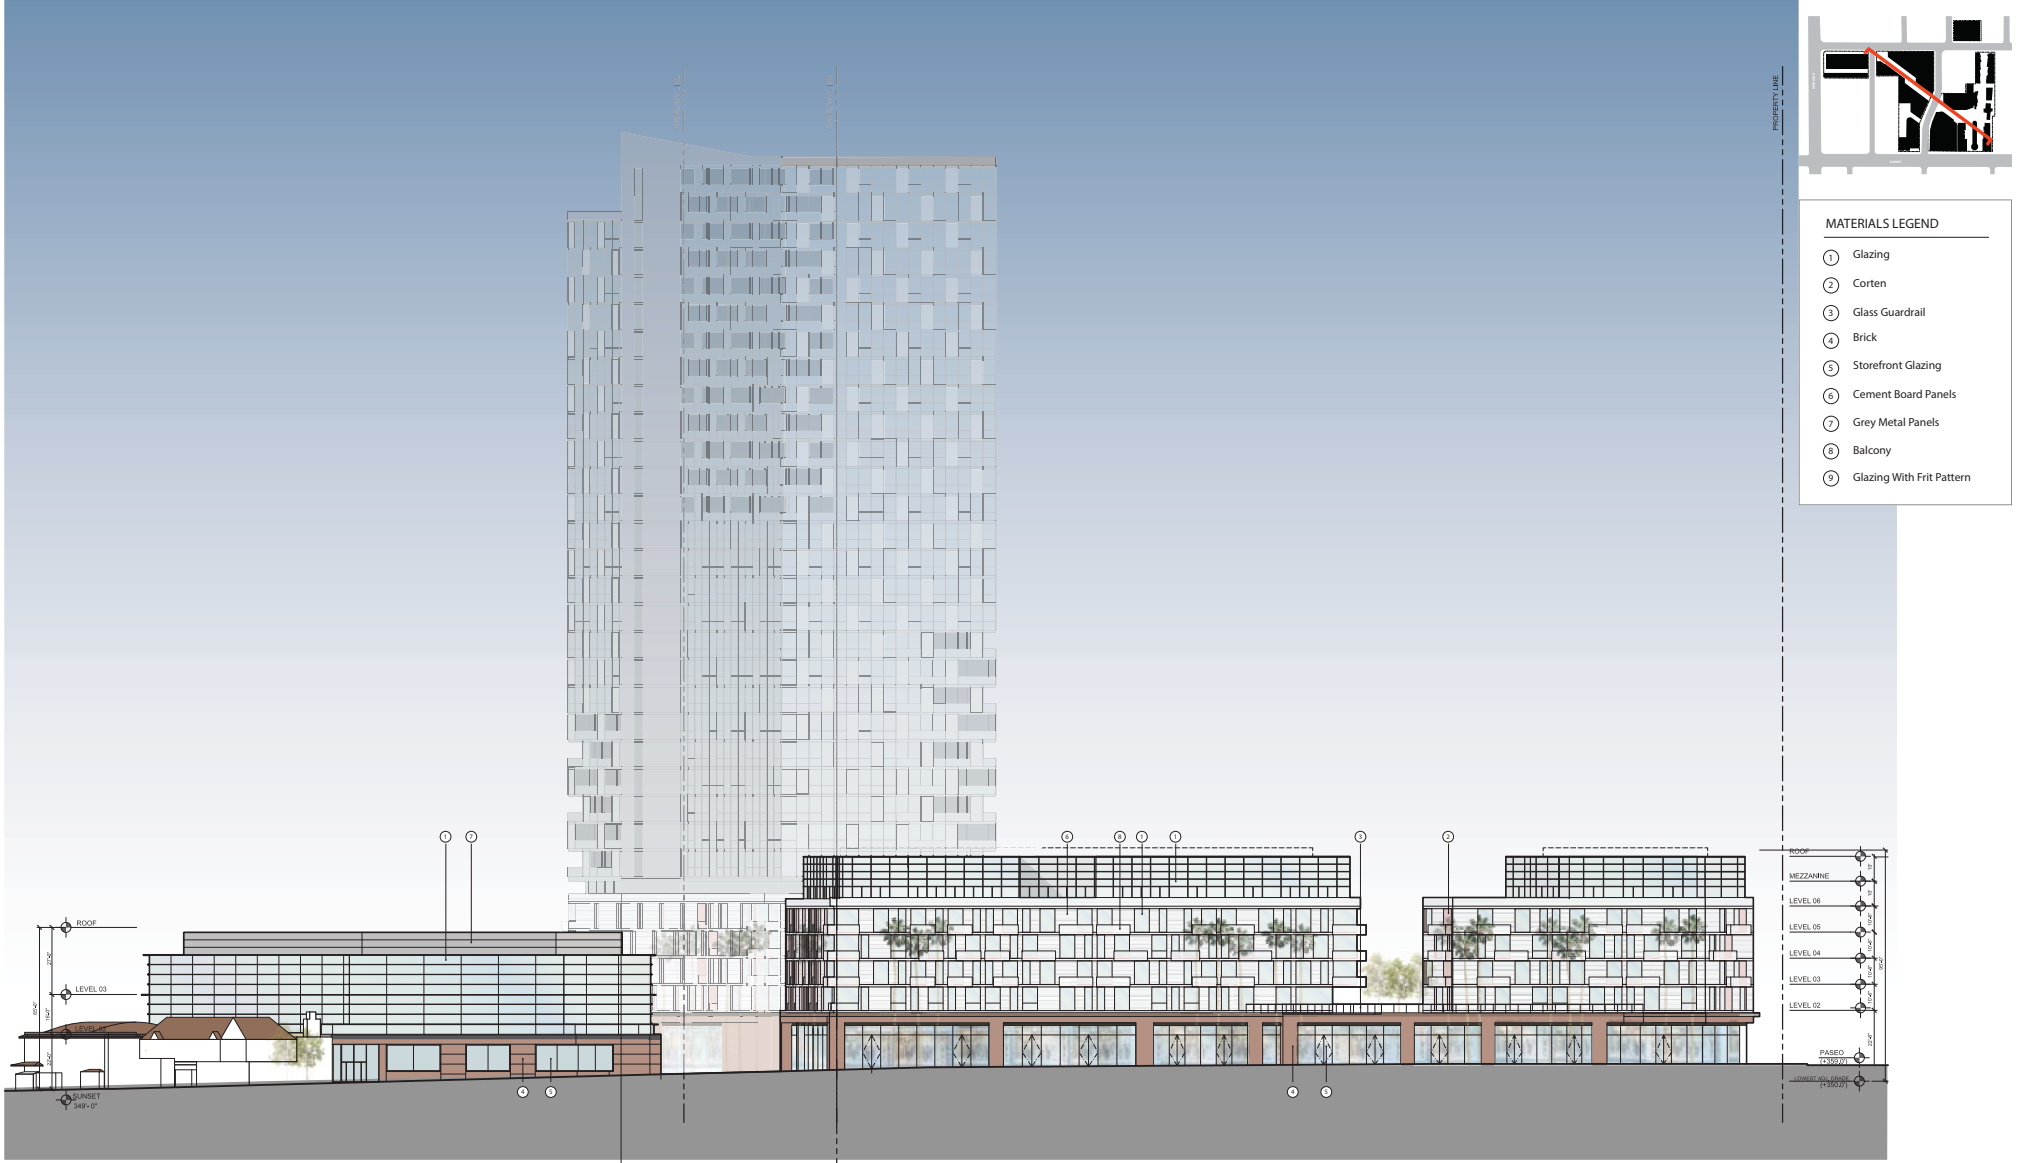

MATERIALS LEGEND

- ① Glazing
- ② Corten
- ③ Glass Guardrail
- ④ Brick
- ⑤ Storefront Glazing
- ⑥ Cement Board Panels
- ⑦ Grey Metal Panels
- ⑧ Balcony
- ⑨ Glazing With Frit Pattern


ELEVATION

SCALE 1"=50'

PASEO SOUTH

SKIDMORE OWINGS & MERRILL LLP / RIOS CLEMENTI HALE STUDIOS

6701 SUNSET BLVD. 24

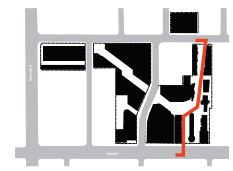

MATERIALS LEGEND

- ① Glazing
- ② Corten
- ③ Glass Guardrail
- ④ Brick
- ⑤ Storefront Glazing
- ⑥ Cement Board Panels
- ⑦ Grey Metal Panels
- ⑧ Balcony
- ⑨ Glazing With Frit Pattern

ELEVATION SCALE 1"=50'
 SKIDMORE OWINGS & MERRILL LLP / RIOS CLEMENTI HALE STUDIOS

CROSSROADS WEST
 6701 SUNSET BLVD. 25