

MATERIALS LEGEND

- ① Glazing
- ② Corten
- ③ Glass Guardrail
- ④ Brick
- ⑤ Storefront Glazing
- ⑥ Cement Board Panels
- ⑦ Grey Metal Panels
- ⑧ Balcony
- ⑨ Glazing With Frit Pattern


ELEVATION

SCALE 1"=50'

MC CADDEN PL. WEST

SKIDMORE OWINGS & MERRILL LLP / RIOS CLEMENTI HALE STUDIOS

6701 SUNSET BLVD. 20

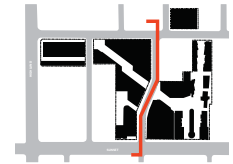

MATERIALS LEGEND	
①	Glazing
②	Corten
③	Glass Guardrail
④	Brick
⑤	Storefront Glazing
⑥	Cement Board Panels
⑦	Grey Metal Panels
⑧	Balcony
⑨	Glazing With Frit Pattern



ELEVATION

SCALE 1"=50'

N. LAS PALMAS AVE. EAST

SKIDMORE OWINGS & MERRILL LLP / RIOS CLEMENTI HALE STUDIOS

6701 SUNSET BLVD. 21

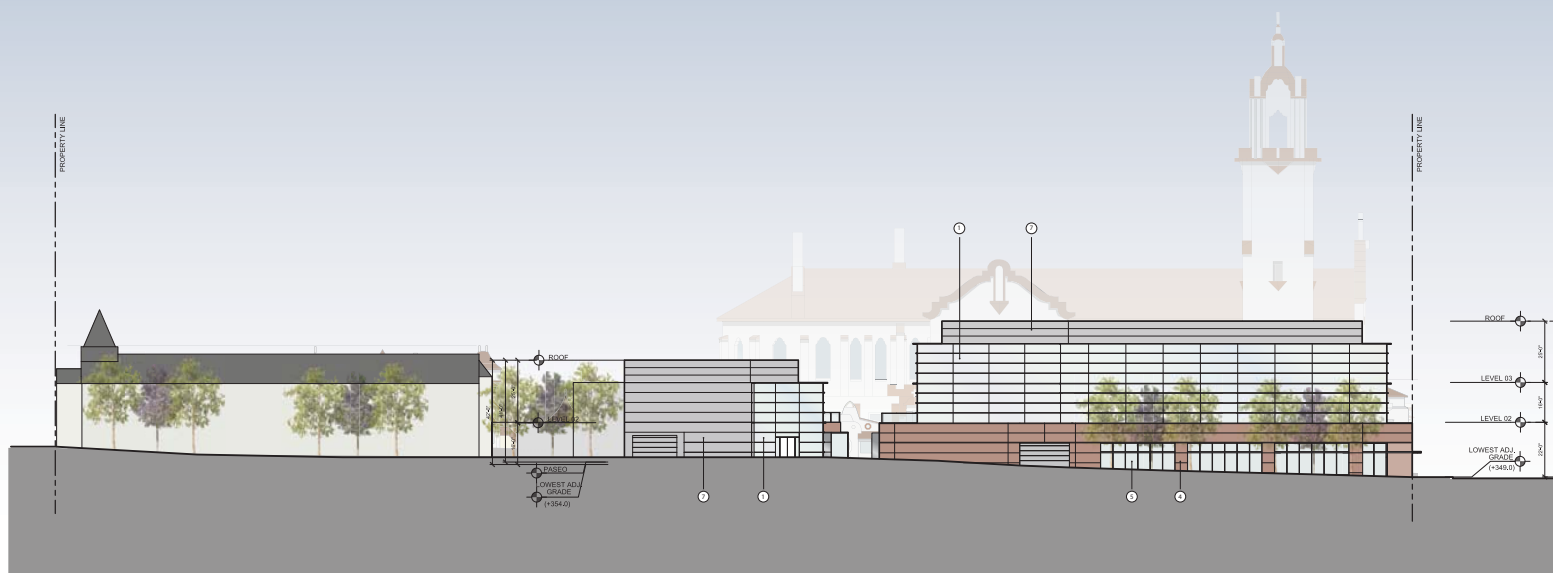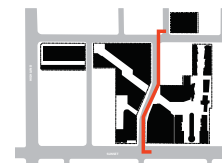

MATERIALS LEGEND

- ① Glazing
- ② Corten
- ③ Glass Guardrail
- ④ Brick
- ⑤ Storefront Glazing
- ⑥ Cement Board Panels
- ⑦ Grey Metal Panels
- ⑧ Balcony
- ⑨ Glazing With Frit Pattern

ELEVATION

SCALE 1"=50'

N.LAS PALMAS AVE. WEST

SKIDMORE OWINGS & MERRILL LLP / RIOS CLEMENTI HALE STUDIOS

6701 SUNSET BLVD. 22