



MATERIALS LEGEND

- ① Glazing
- ② Corten
- ③ Glass Guardrail
- ④ Brick
- ⑤ Storefront Glazing
- ⑥ Cement Board Panels
- ⑦ Grey Metal Panels
- ⑧ Balcony
- ⑨ Glazing With Frit Pattern


ELEVATION

SCALE 1"=50'

SKIDMORE OWINGS & MERRILL LLP / RIOS CLEMENTI HALE STUDIOS

CROSSROADS EAST

6701 SUNSET BLVD.

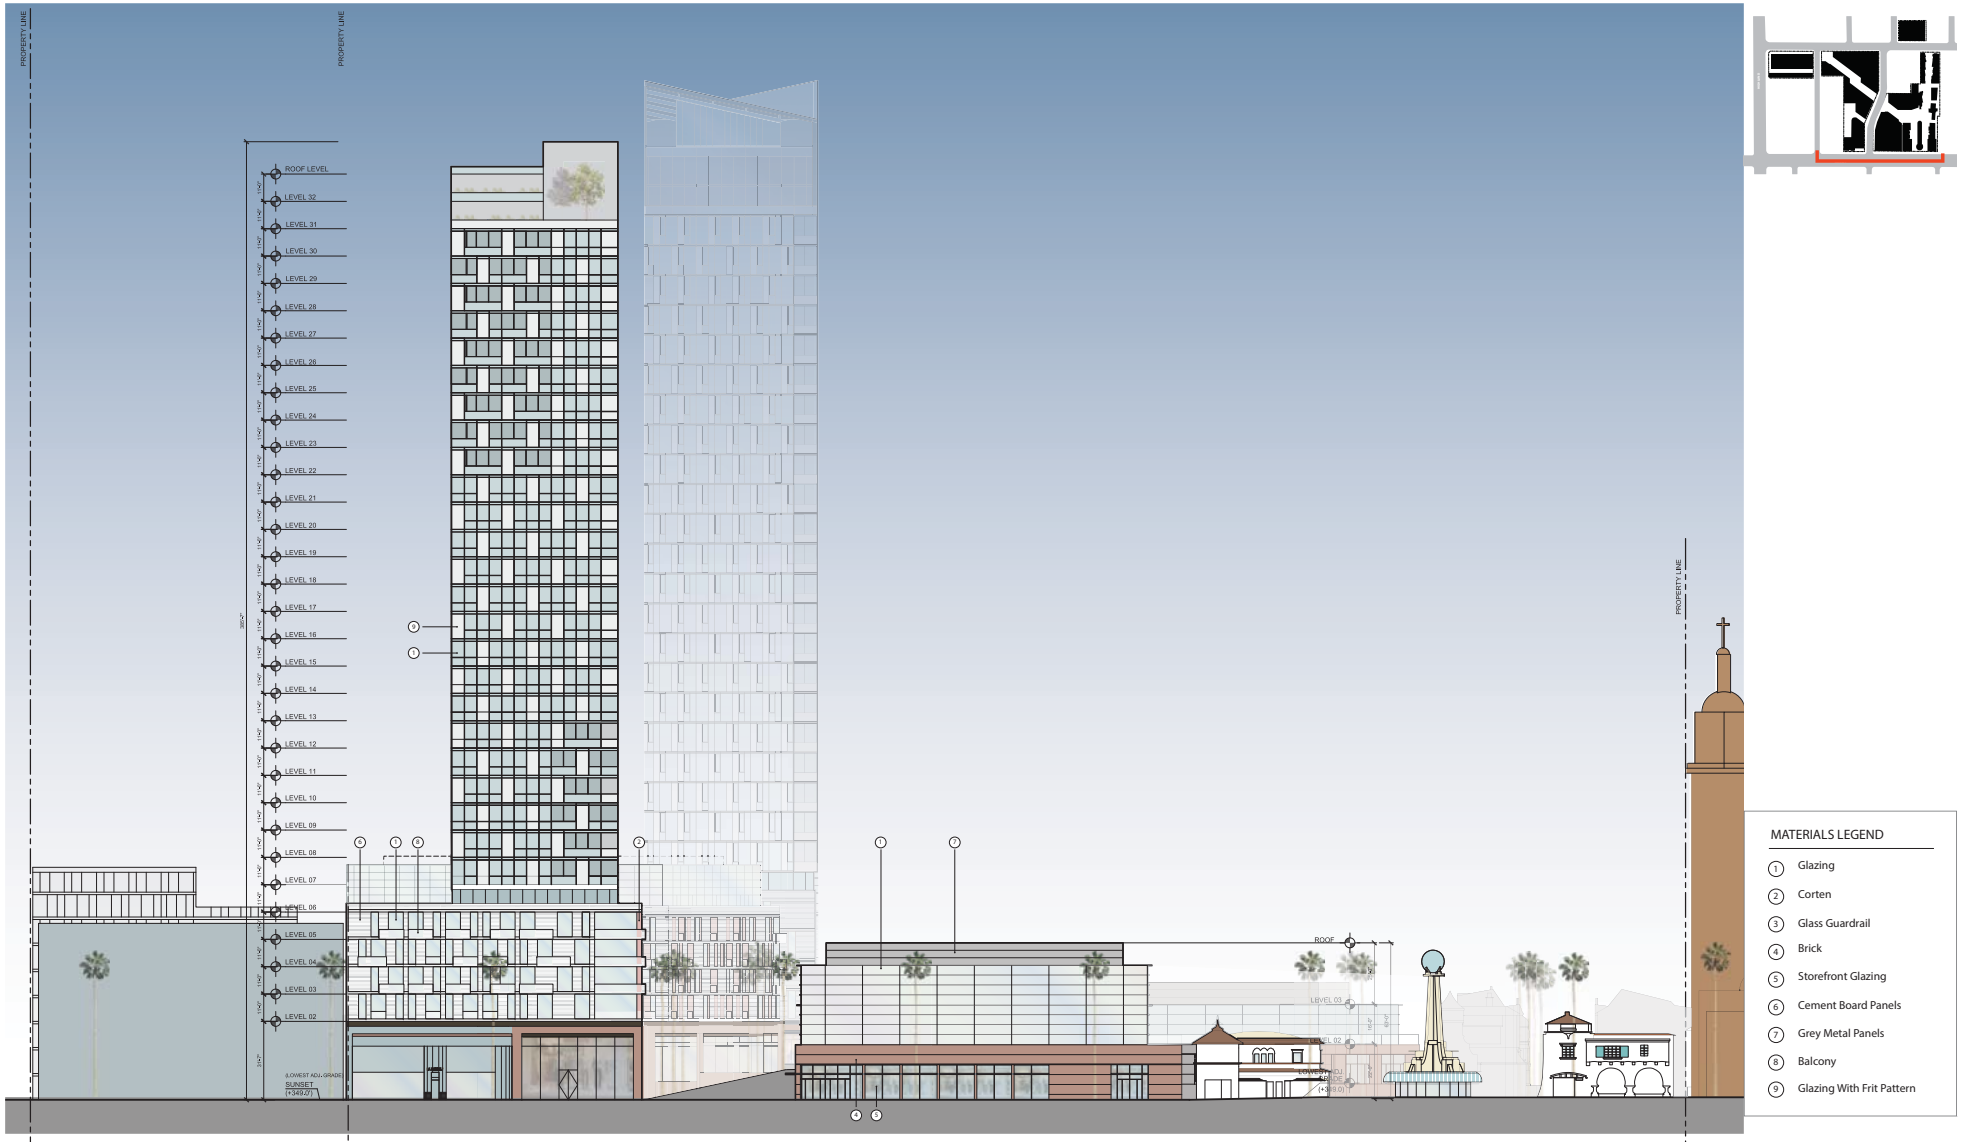


ELEVATION

SCALE 1"=50'

SUNSET BLVD. SOUTH

SKIDMORE OWINGS & MERRILL LLP / RIOS CLEMENTI HALE STUDIOS

6701 SUNSET BLVD. 27

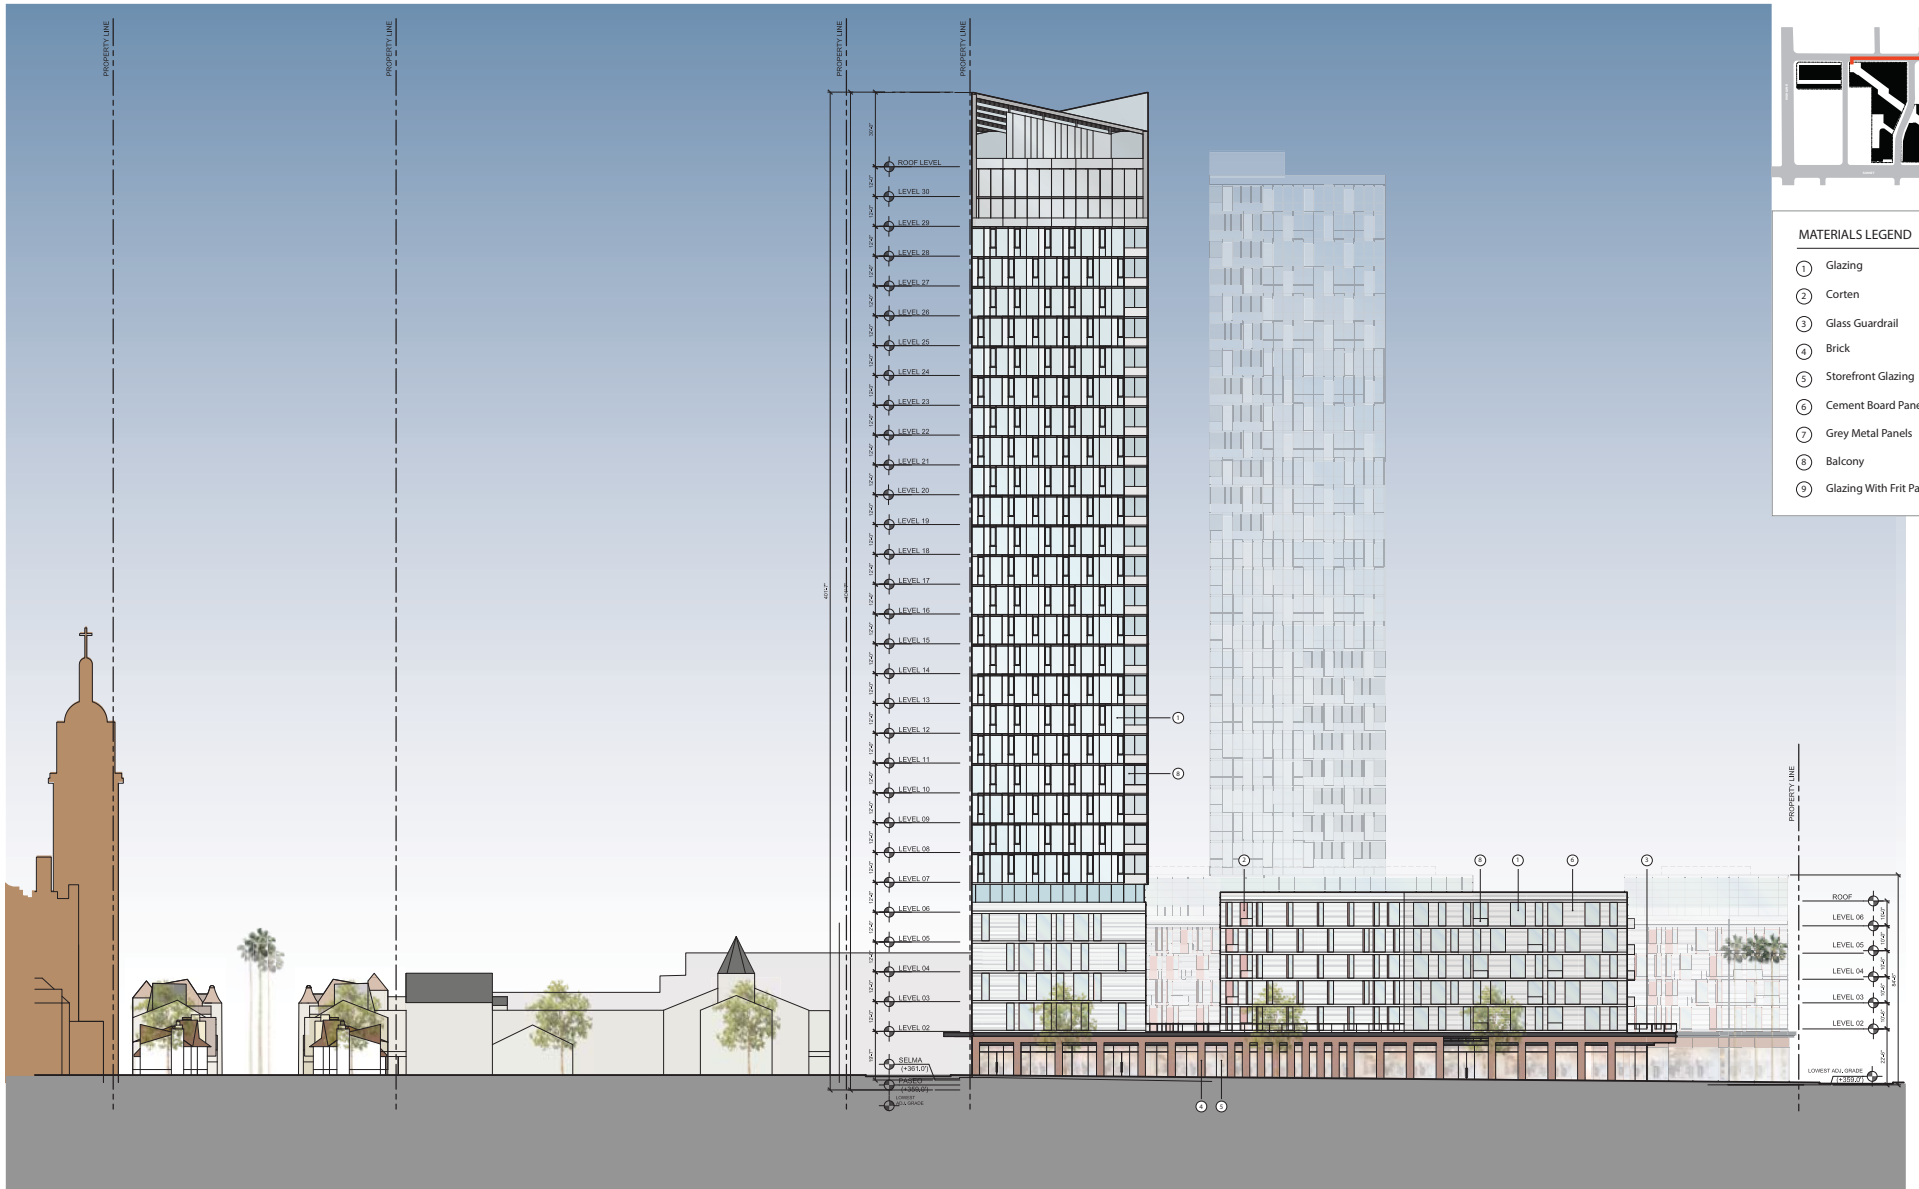

MATERIALS LEGEND

- ① Glazing
- ② Corten
- ③ Glass Guardrail
- ④ Brick
- ⑤ Storefront Glazing
- ⑥ Cement Board Panels
- ⑦ Grey Metal Panels
- ⑧ Balcony
- ⑨ Glazing With Frit Pattern

ELEVATION

SCALE 1"=50'

SELMA AVE. NORTH

SKIDMORE OWINGS & MERRILL LLP / RIOS CLEMENTI HALE STUDIOS

6701 SUNSET BLVD.