

PRELIMINARY SHADING DIAGRAMS **WINTER AND SUMMER SOLSTICE**

PREPARED BY:

Solargy, Inc.
22028 Ventura Boulevard, Suite 207
Woodland Hills, CA 91364
(818) 347-6096 www.solargy.com
February 22, 2017 Job#17021401



PROJECT ADDRESS:

440-442 S. Hill, 319-323 1/2 W. 5th St
Los Angeles, CA 90013

OWNER:


JMF Enterprises V, LLC
448 South Hill Street, Suite 200
Los Angeles, CA 90013
(213) 622-5488

ARCHITECT:

CallisonRTKL Inc.
333 South Hope Street, C200
Los Angeles, CA 90071
(213) 633-1100


SUMMARY OF SHADING DIAGRAMS:

The attached shading diagrams show the shading effects of the proposed project (shown green in the shading diagrams) on the surrounding ground. Included are diagrams at the Winter Solstice between 9 a.m. and 3 p.m. and the Summer Solstice between 8 a.m. (9 a.m. PDT) and 4 pm (5 p.m. PDT).

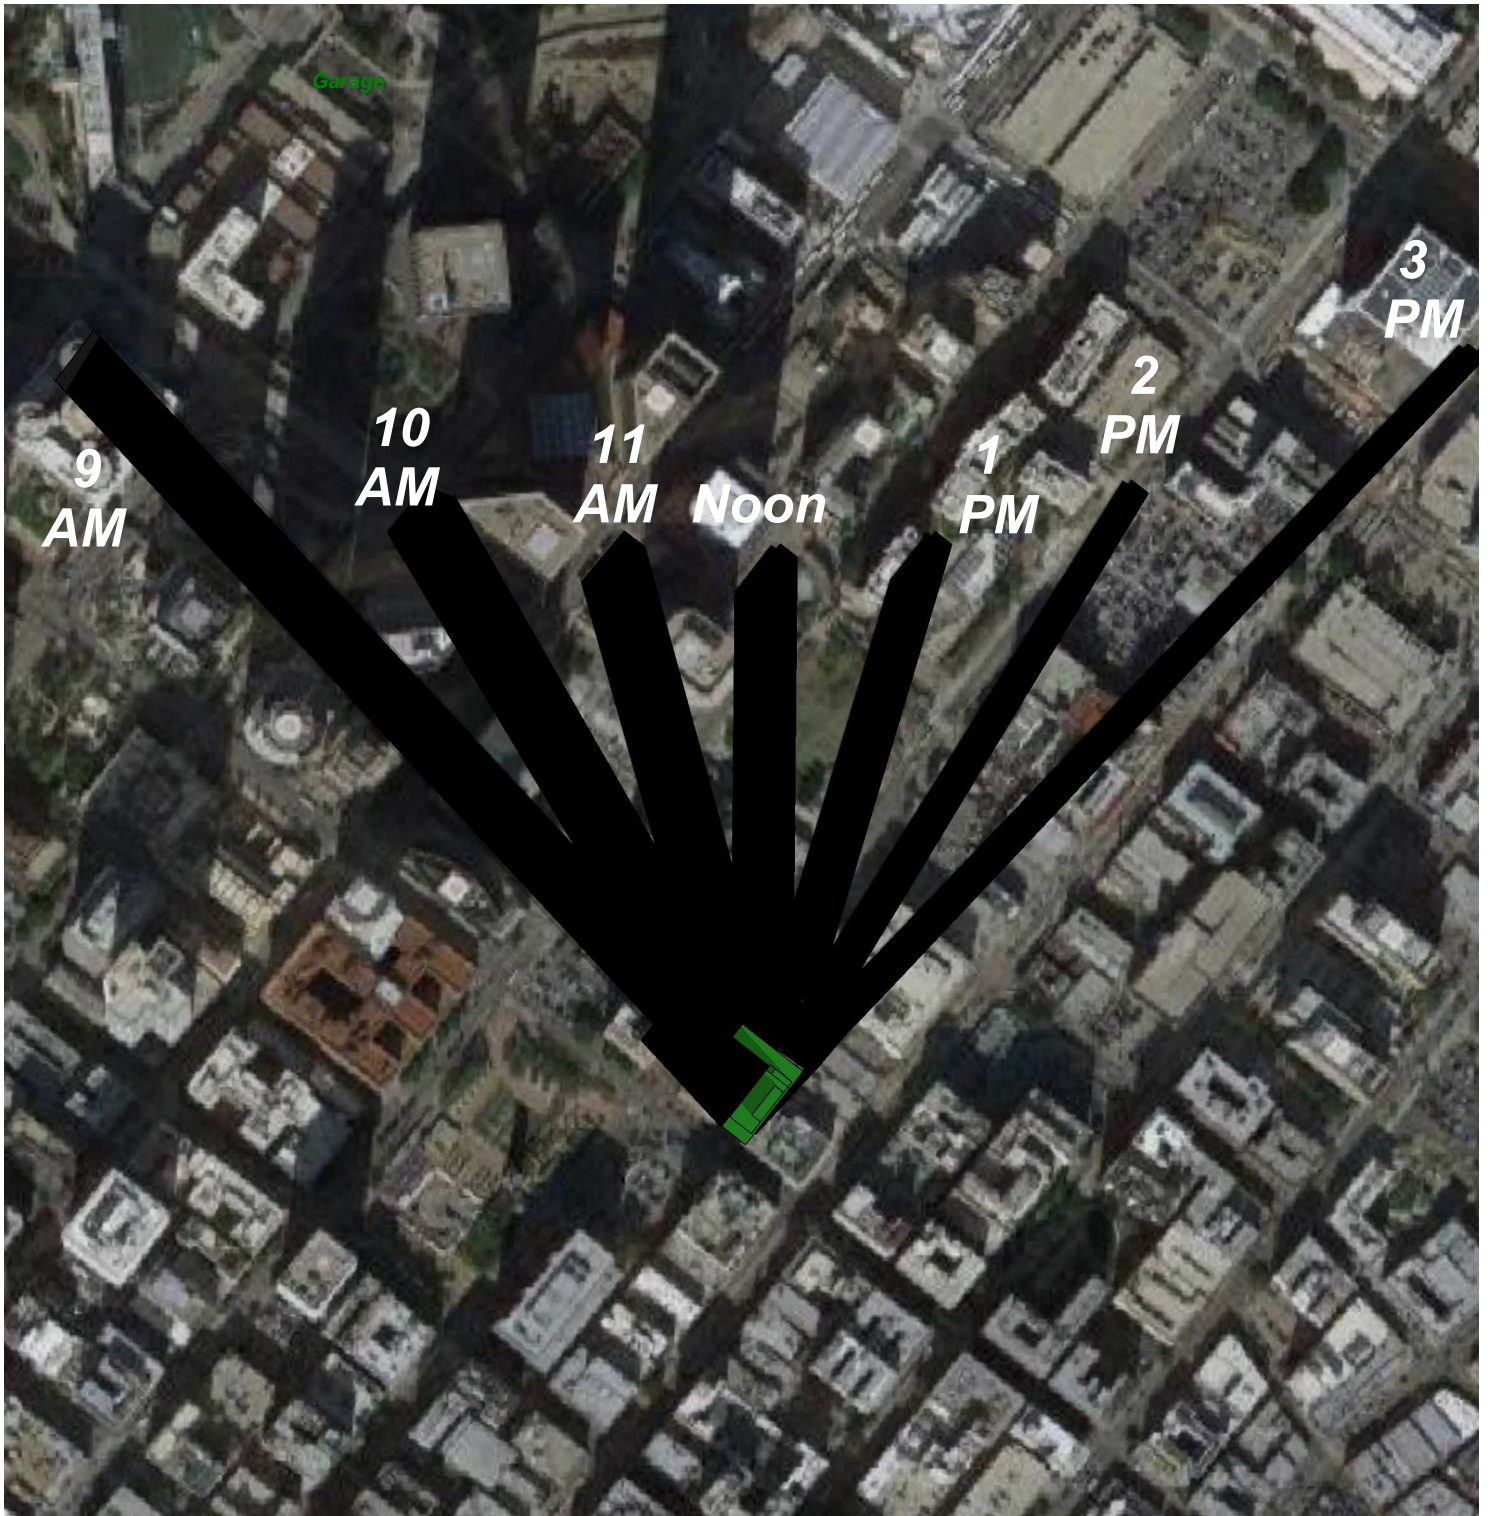

Scale 1"~100'

Winter Solstice Shading Diagram

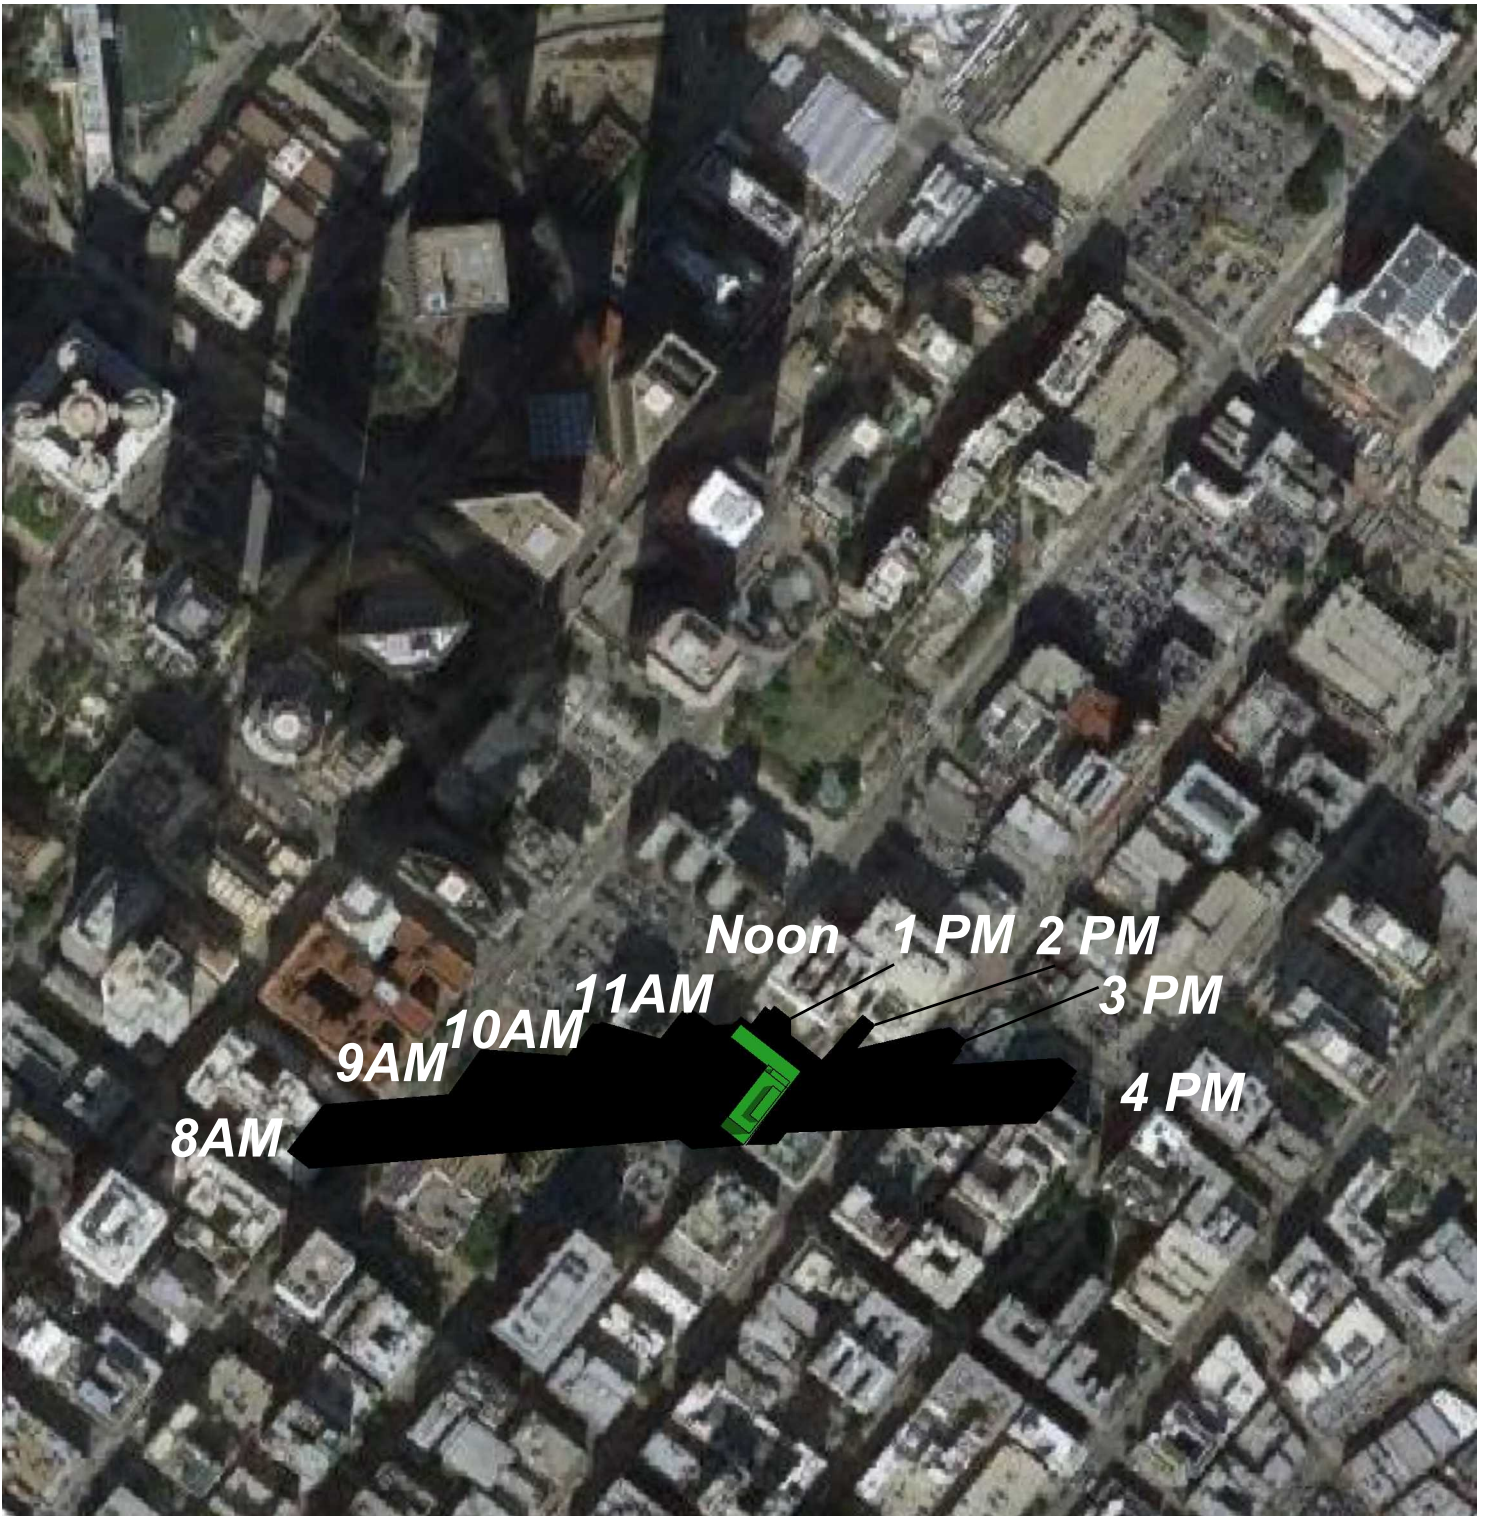

Summer Solstice Shading Diagram