


CANOGA PARK STREETScape PLAN

February 2000

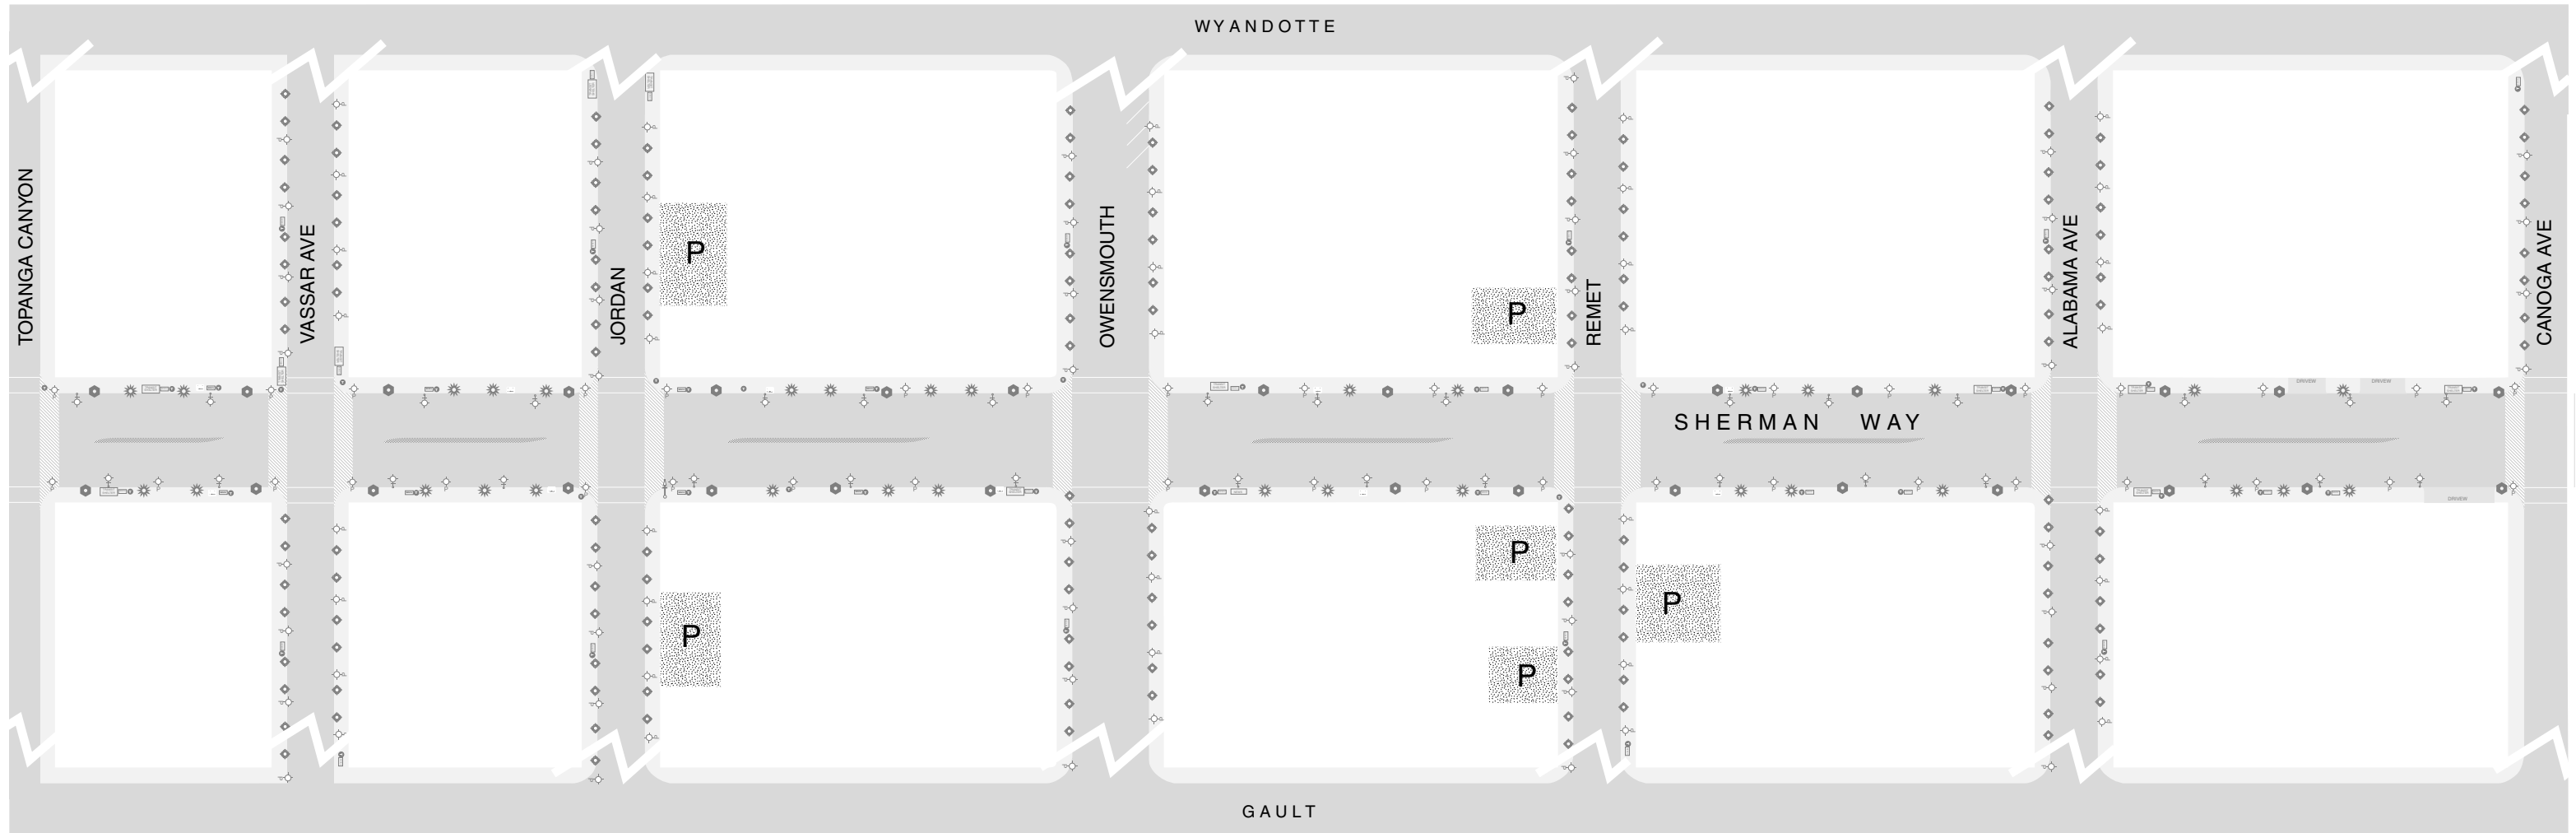

Street Trees & Landscaping

- Tall Planter
- Palm
- Pink Trumpet Tree
- Primary Tree
- Companion Tree
- Landscape Median

Street Lighting

- Pedestrian Street Light
- Pedestrian Fixture w Medallion

Utilities

- Fire Hydrant
- Storm Drain

Street Furniture

- Bench
- Transit Shelter
- Trash Receptacle
- Newspaper Racks
- Bike Rack

Paving

- Crosswalk
- City Standard 15' Wide
- Diagonal Parking Spaces
- Public Parking

The placement of streetscape elements depicted in this map is conceptual. Actual placement of streetscape elements shall be determined by the Department of Public Works at the time such streetscape improvements are implemented. Streetscape elements include street trees, street furniture, signs and light fixtures.



Planning Department

Valley Graphics:U:CanogaPk:070a.ai:1299 rev:01:12:00









CANOGA PARK STREETScape PLAN


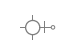
February 2000

Conceptual Placement



Street Trees & Landscaping

-  Tall Planter
-  Palm
-  Pink Trumpet Tree
-  Primary Tree
-  Companion Tree
-  Landscape Median


Street Lighting

-  Pedestrian Street Light
-  Pedestrian Fixture w Medallion





Utilities

-  Fire Hydrant
-  Storm Drain

Street Furniture

-  Bench
-  Transit Shelter
-  Trash Receptacle
-  Newspaper Racks
-  Street Sign
-  Bike Rack

Paving


-  Crosswalk
-  City Standard 15' Wide
-  Diagonal Parking Spaces
-  Public Parking

The placement of streetscape elements depicted in this map is conceptual. Actual placement of streetscape elements shall be determined by the Department of Public Works at the time such streetscape improvements are implemented. Streetscape elements include street trees, street furniture, signs and light fixtures.



Planning Department

Valley Graphics:U:\CanogaPk\070b.ai:1299.rev:01.13.00

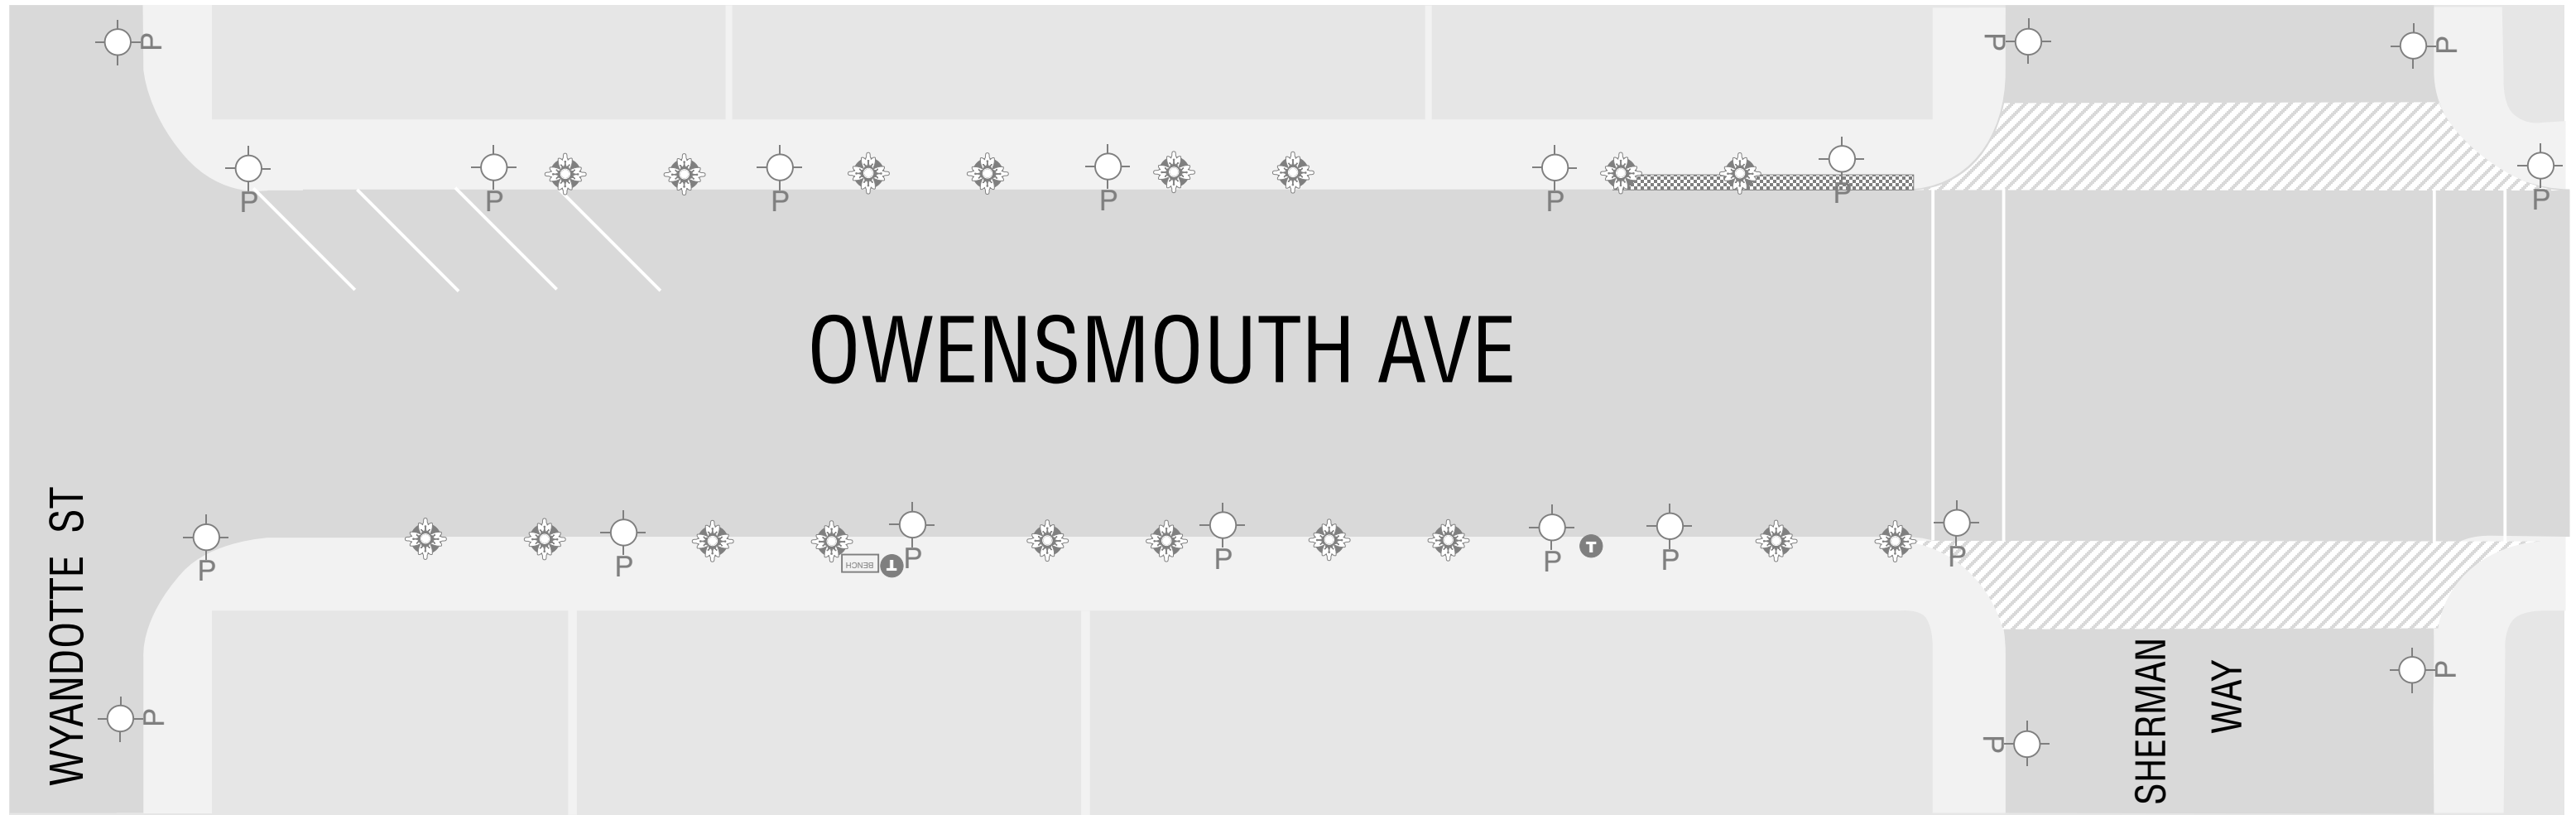

CANOGA PARK STREETScape PLAN

February 2000

Street Trees & Landscaping

- ⊕ Tall Planter
- ☀ Palm
- ⬢ Pink Trumpet Tree
- ⊗ Primary Tree
- ⊕ Companion Tree
- ▨ Landscape Median

Street Lighting

- ⊕ Pedestrian Street Light
- ⊕ Pedestrian Fixture w

Utilities

- ⊕ Fire Hydrant
- ▭ Storm Drain

Street Furniture

- ⊕ Bench
- ⊕ Transit Shelter
- ⊕ Trash Receptacle
- ⊕ Newspaper Racks
- ▲ Street Sign
- ⊕ Bike Rack

Paving

- ▭ Crosswalk
- ▨ City Standard 15' Wide
- ▨ Diagonal Parking Spaces
- ▨ Public Parking



Planning Department

Valley Graphics:U:\CanogaPk\070c.ai:1299:rev:1.13.00

The placement of streetscape elements depicted in this map is conceptual. Actual placement of streetscape elements shall be determined by the Department of Public Works at the time such streetscape improvements are implemented. Streetscape elements include street trees, street furniture, signs and light fixtures.