


ORDINANCE NO. 179826

An ordinance amending Section 12.04 of the Los Angeles Municipal Code by amending the Zoning map.

THE PEOPLE OF THE CITY OF LOS ANGELES DO ORDAIN AS FOLLOWS:

Section 1. Section 12.04 of the Los Angeles Municipal Code is hereby amended by changing the zones and zone boundaries shown upon a portion of the zone map attached thereto and made a part of Article 2, Chapter 1 of the Los Angeles Municipal Code, so that such portion of the Zoning map shall be as follows:

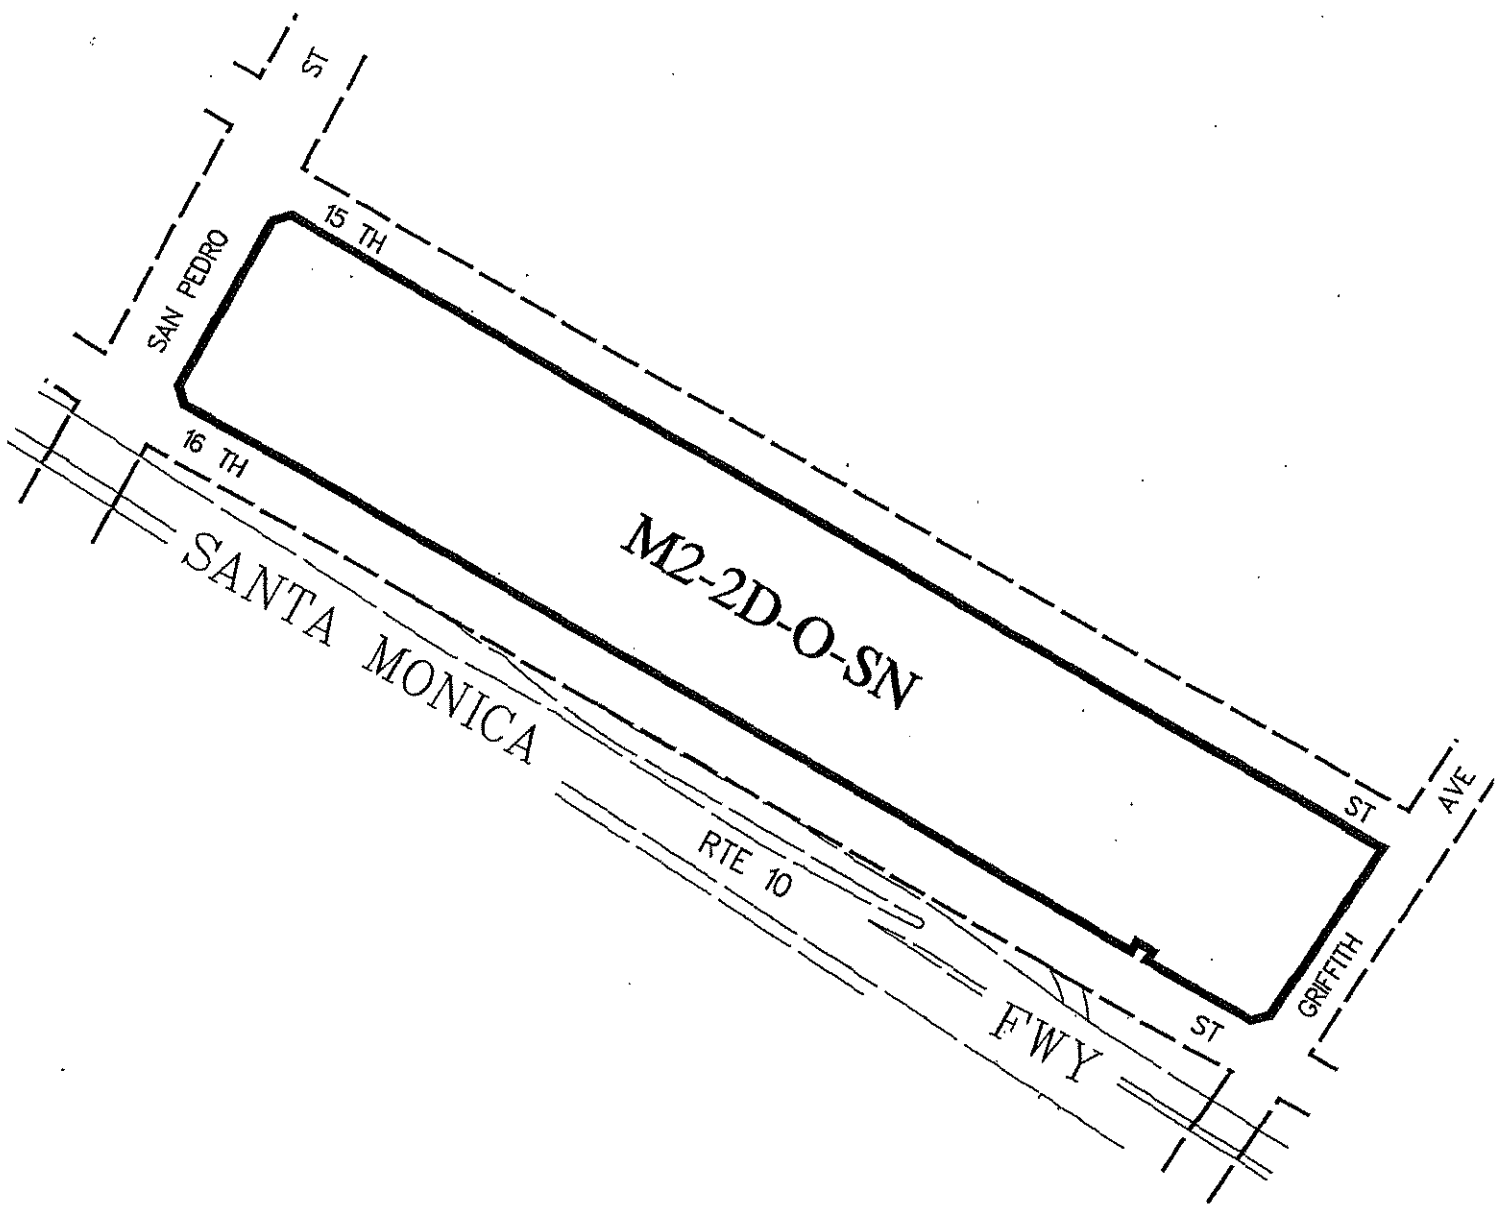

NOT TO SCALE

<p>C.M. 123 A 209, 123 A 211, 121.5 A 211, 121.5 A 209</p>	<p>CPC 2006-9769 GPA ZC SN CU ZV</p>
--	--------------------------------------


AE/AA

01/17/08

Sec. 2. The City Clerk shall certify to the passage of this ordinance and have it published in accordance with Council policy, either in a daily newspaper circulated in the City of Los Angeles or by posting for ten days in three public places in the City of Los Angeles: one copy on the bulletin board located at the Main Street entrance to the Los Angeles City Hall; one copy on the bulletin board located at the Main Street entrance to the Los Angeles City Hall East; and one copy on the bulletin board located at the Temple Street entrance to the Los Angeles County Hall of Records.

I hereby certify that the foregoing ordinance was introduced at the meeting of the Council of the City of Los Angeles of APR 08 2008 and was passed by a vote of not less than two-thirds of all its members, at its meeting of APR 22 2008

KAREN E. KALFAYAN, Interim City Clerk

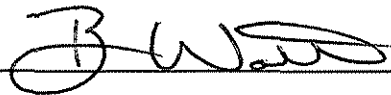By  Deputy

Approved APR 25 2008

 Mayor

Approved as to Form and Legality

ROCKARD J. DELGADILLO, City Attorney

By _____

Assistant City Attorney

Date _____

Pursuant to Charter Section 559, I **disapprove** this ordinance on behalf of the City Planning Commission and recommend that it **not** be adopted

March 25, 2008

See attached report.

 S. Gail Goldberg
Director of Planning *by D6*

File No(s). Council File No. 08-0542;
CPC No. 2006-9769-GPA-ZC-CU-ZV-SN

DECLARATION OF POSTING ORDINANCE

I, MARIA C. RICO, state as follows: I am, and was at all times hereinafter mentioned, a resident of the State of California, over the age of eighteen years, and a Deputy City Clerk of the City of Los Angeles, California.

Ordinance No. 179826 - Zone change on the block bounded by 16th Street, South of San Pedro, 15th Street, and Griffith Street (Subarea 2) - a copy of which is hereto attached, was finally adopted by the Los Angeles City Council on April 22, 2008, and under the direction of said City Council and the City Clerk, pursuant to Section 251 of the Charter of the City of Los Angeles and Ordinance No. 172959, on April 29, 2008 I posted a true copy of said ordinance at each of three public places located in the City of Los Angeles, California, as follows: 1) one copy on the bulletin board located at the Main Street entrance to the Los Angeles City Hall; 2) one copy on the bulletin board located at the Main Street entrance to the Los Angeles City Hall East; 3) one copy on the bulletin board located at the Temple Street entrance to the Hall of Records of the County of Los Angeles.

Copies of said ordinance were posted conspicuously beginning on April 29, 2008 and will be continuously posted for ten or more days.

I declare under penalty of perjury that the foregoing is true and correct.

Signed this 29th day of April 2008 at Los Angeles, California.



Maria C. Rico, Deputy City Clerk

Ordinance Effective Date: June 8, 2008

Council File No. 08-0542