
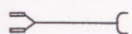
 


**LEGEND**

- D.B. # 1 DETENTION BASIN
- D/D.B. #4 DEBRIS/DETENTION BASIN
-  STORM DRAIN LINE
-  FLOW LINE
- Q<sub>D</sub>F DETAINED FLOW
- Q<sub>A</sub>F PROPOSED ALLOWABLE FLOW
- Q FLOW FOR 50 YR. STORM
- ΣA DRAINAGE AREA

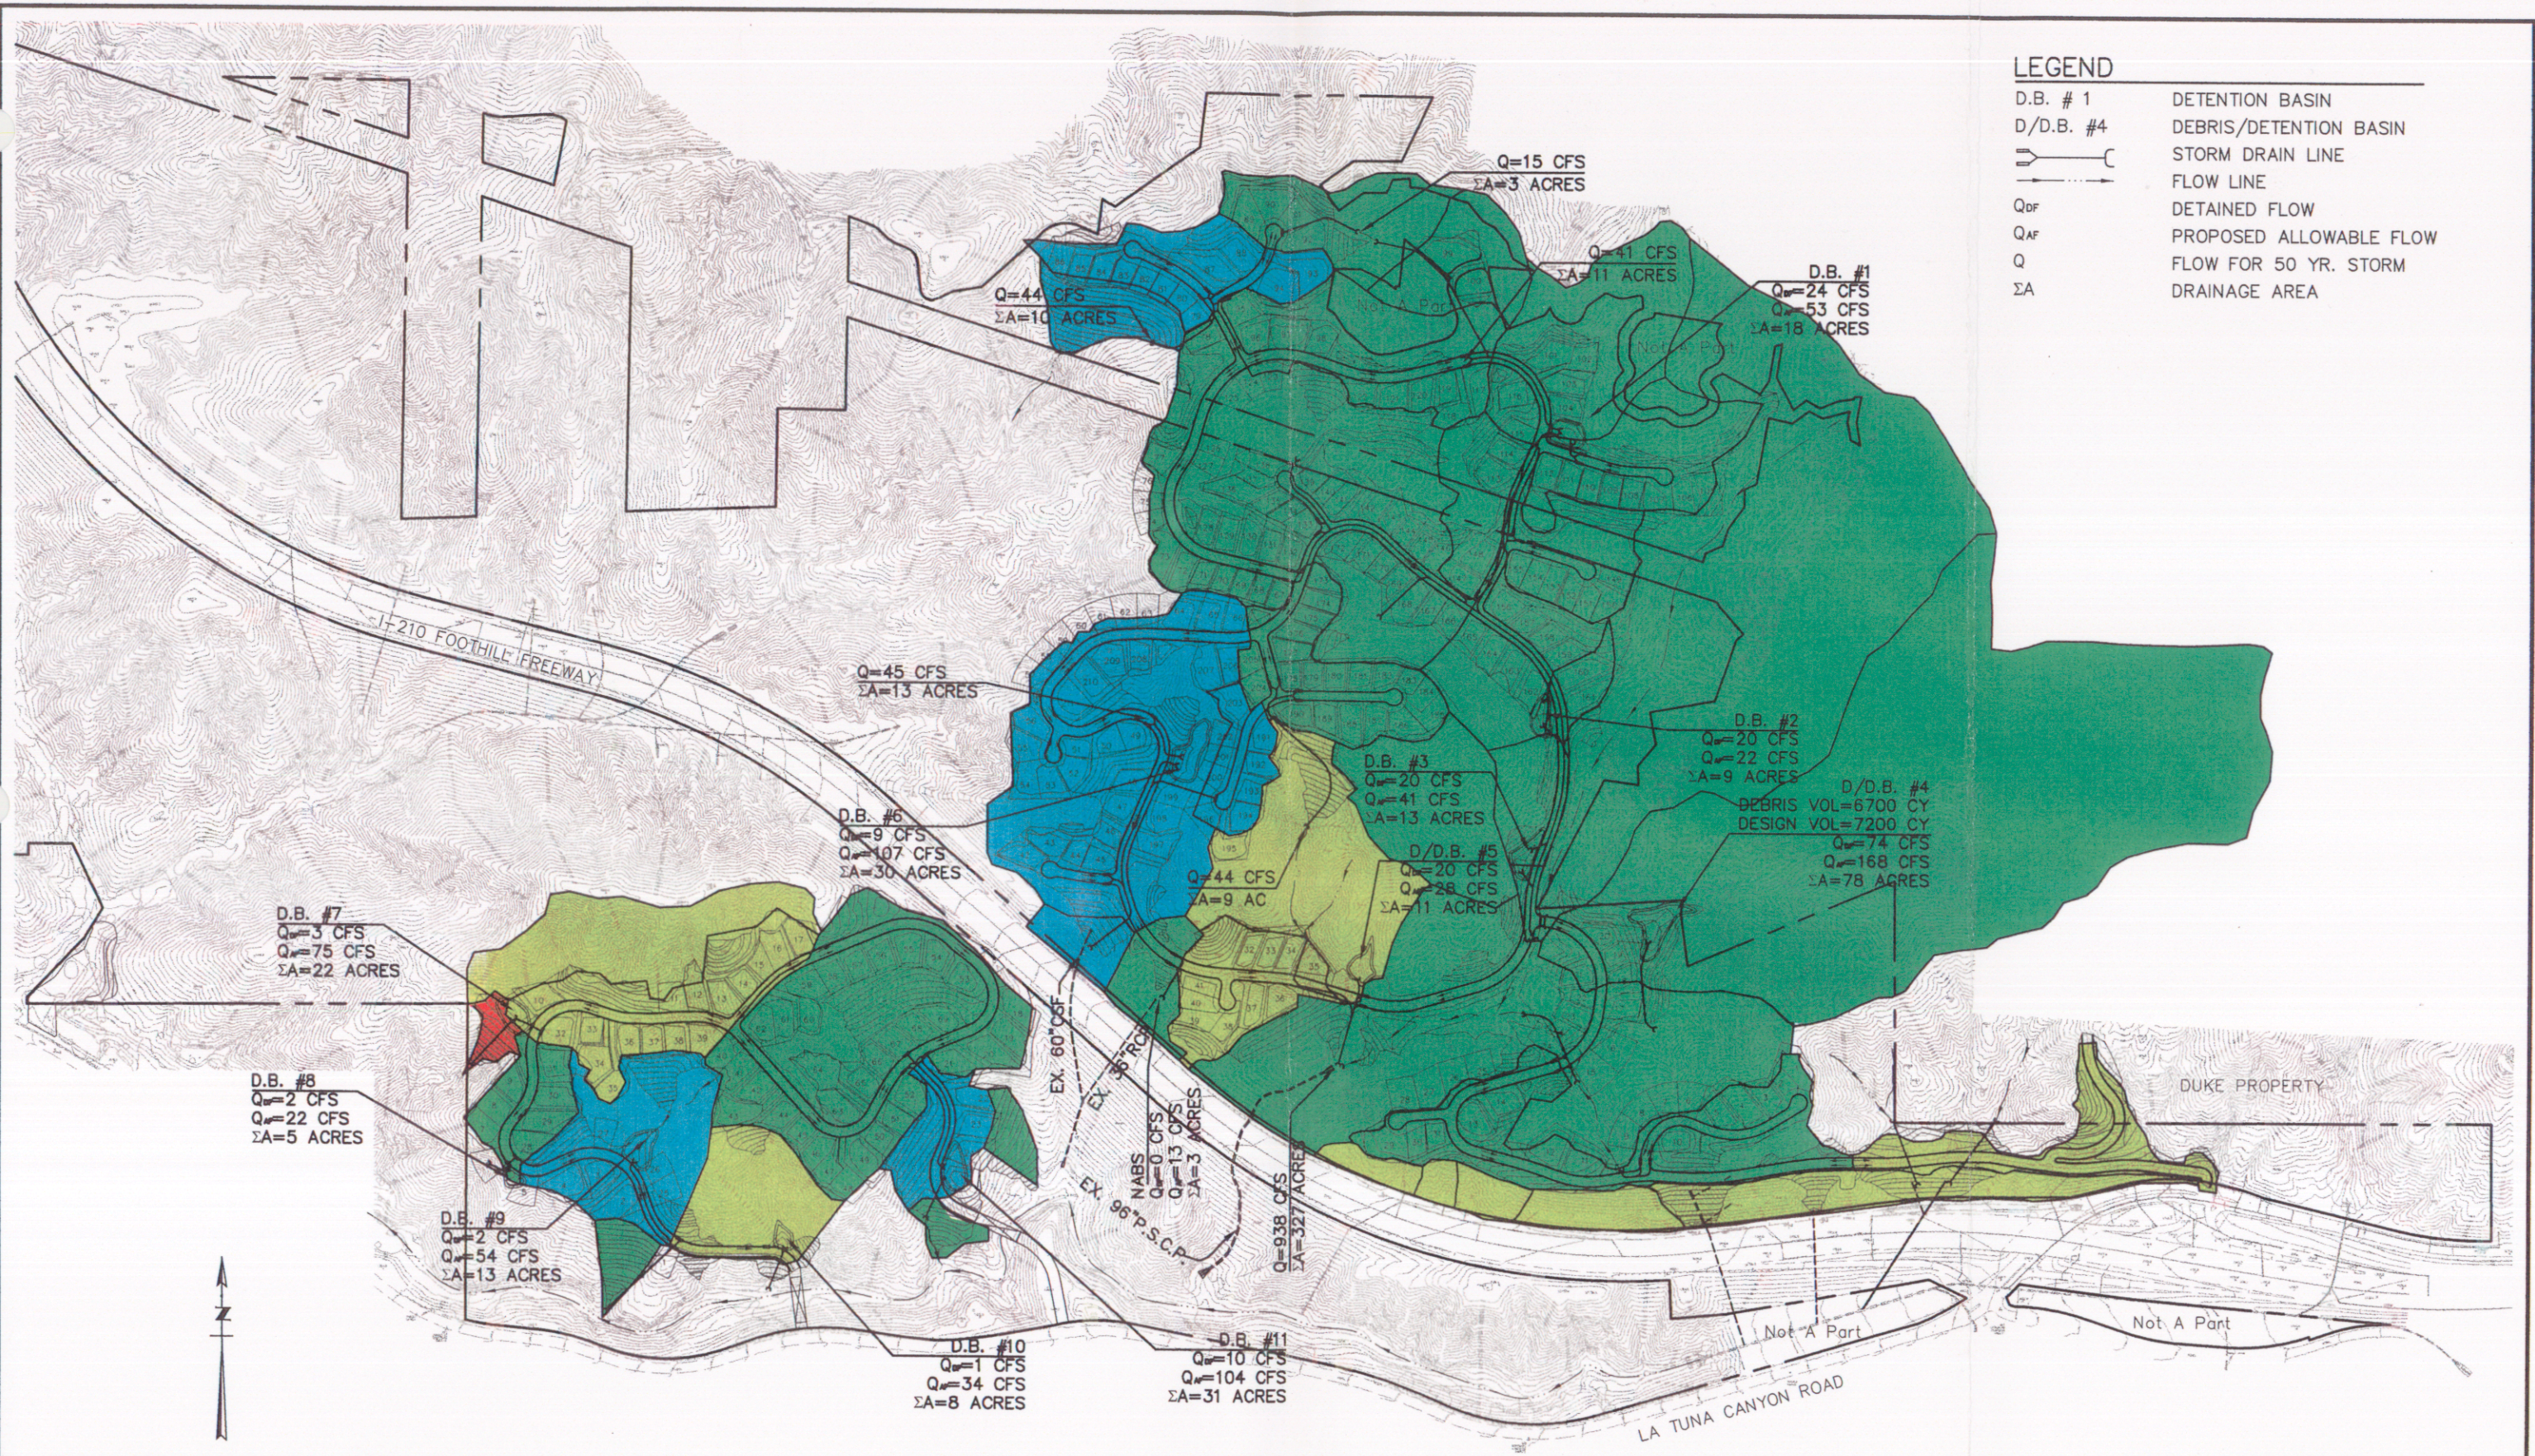

**DRAINAGE CONCEPT**  
CANYON HILLS, CITY OF LOS ANGELES, CA

PREPARED BY  
CROSBY, MEAD, BENTON & ASSOC.  
5345 BALBOA BLVD., SUITE 140  
ENCINO, CA 91316  
(818) 343-5384  
DATE: MARCH 25, 2002