



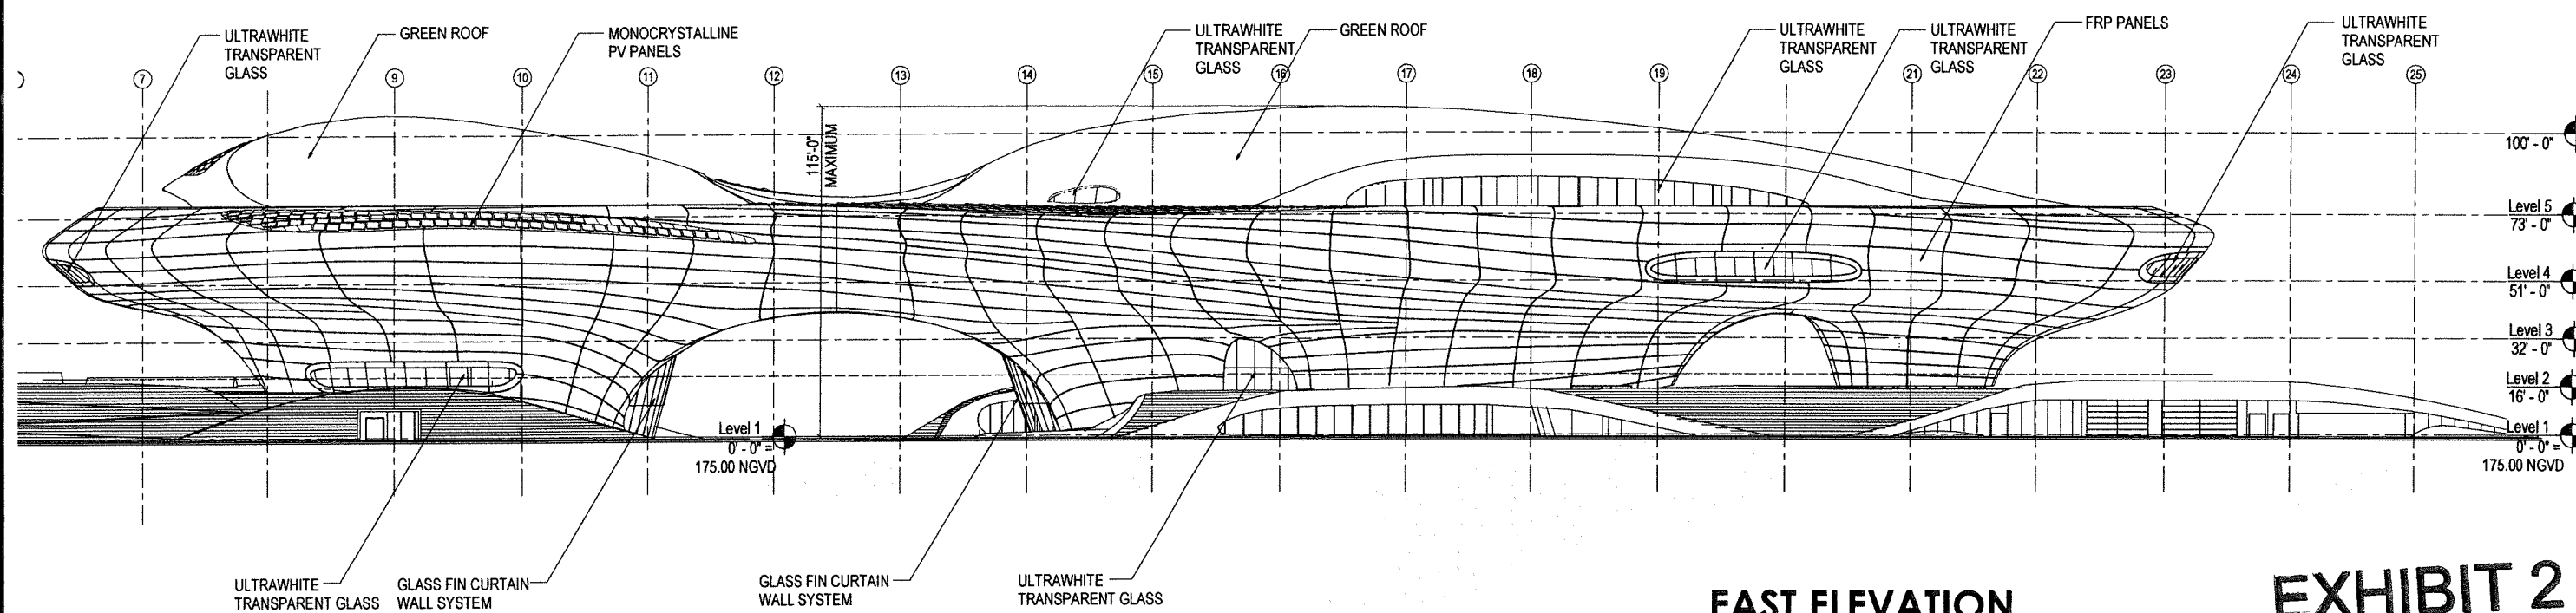

NGVD elevation based from known benchmark 19-R 2,
elevation = 174.412 (1985 NGVD 1929)

PREPARED BY:

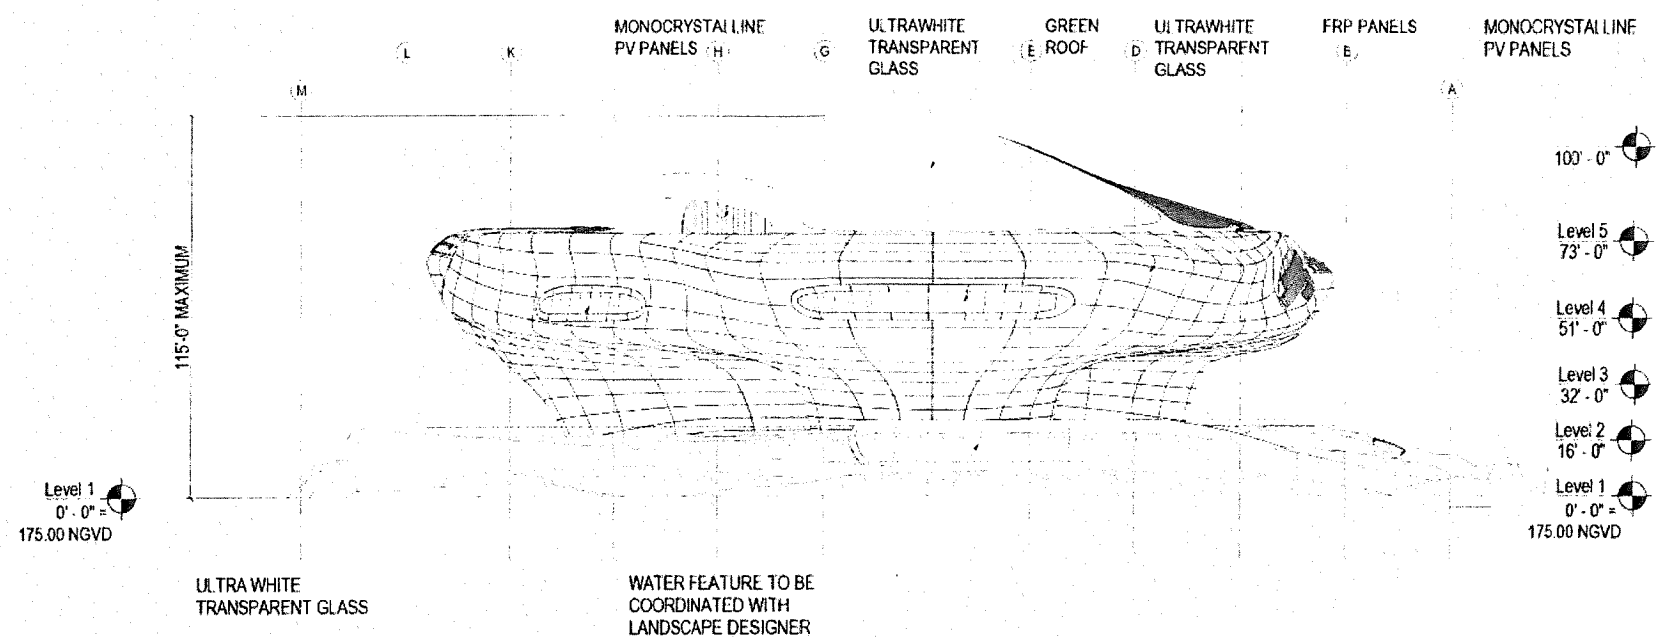

Stantec

224 S. MICHIGAN AVE. SUITE 1400
CHICAGO, IL 60610
312.554.1400 WWW.STANTEC.COM


LUCAS MUSEUM OF NARRATIVE ART BUILDING HEIGHT MEASUREMENT

EXHIBIT 2
CPC-2016-4121-GPA-SP-SPP
CLARIFICATION 8/17/2017


DATE: 08/11/2017

SHEET: 1

OF: **2**

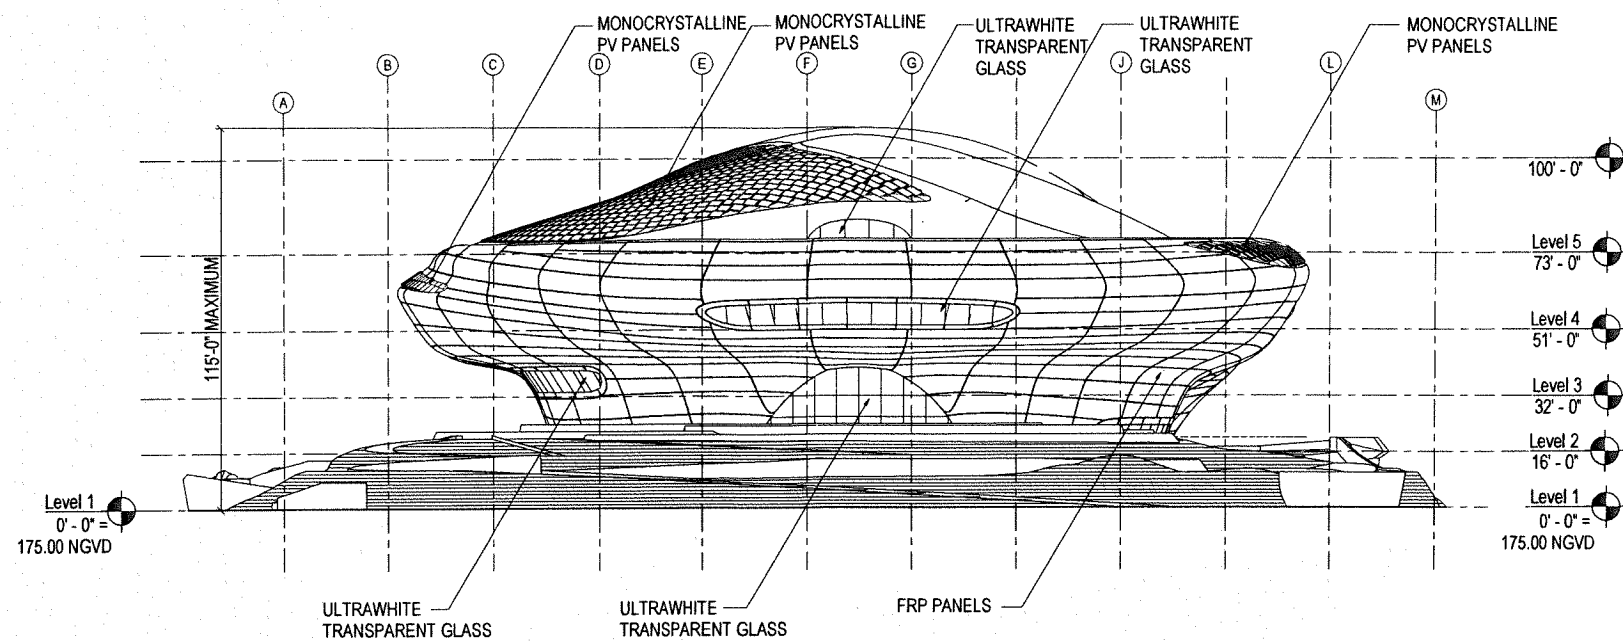

SOUTH ELEVATION

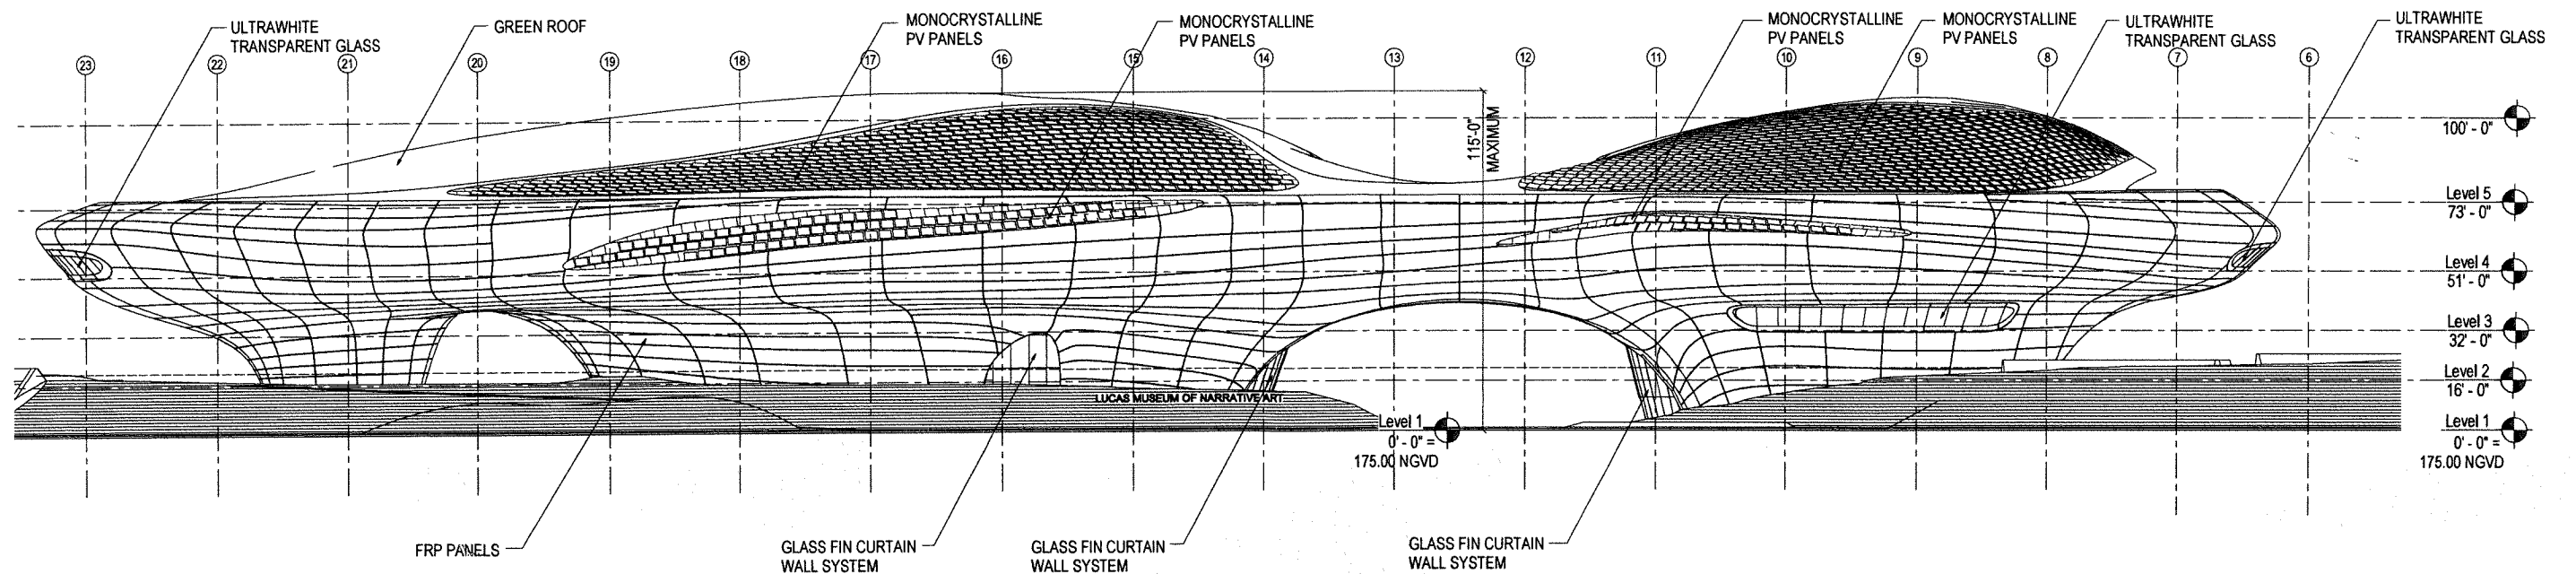

WEST ELEVATION

NGVD elevation based from known benchmark 19-R 2,
elevation = 174.412 (1985 NGVD 1929)

PREPARED BY:



Stantec

224 S. MICHIGAN AVE. SUITE 1400
CHICAGO, IL 60610
312.554.1400 WWW.STANTEC.COM

**LUCAS MUSEUM OF NARRATIVE ART
BUILDING HEIGHT MEASUREMENT**

DATE:
08/11/2017

SHEET: **2**

OF: **2**